

NOTE


ALL DIMENSIONS SHOWN ARE INDICATIVE FOR BILLING AND TENDERING PURPOSES.

ALL MEASUREMENTS AND STRUCTURAL OPENINGS TO BE SITE SIZED AND FABRICATION DRAWING PRODUCED FOR APPROVAL.

IT IS THE CONTRACTORS RESPONSIBILITY TO CHECK ALL SITE DIMENSIONS PRIOR TO ORDERING OF MATERIALS




A | LOCATION PLAN
1:1250 @ A1

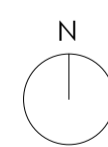


SCALE IN METRES 1:1250 @ A1

— 6 CLEVEDEN CRESCENT SITE BOUNDARY

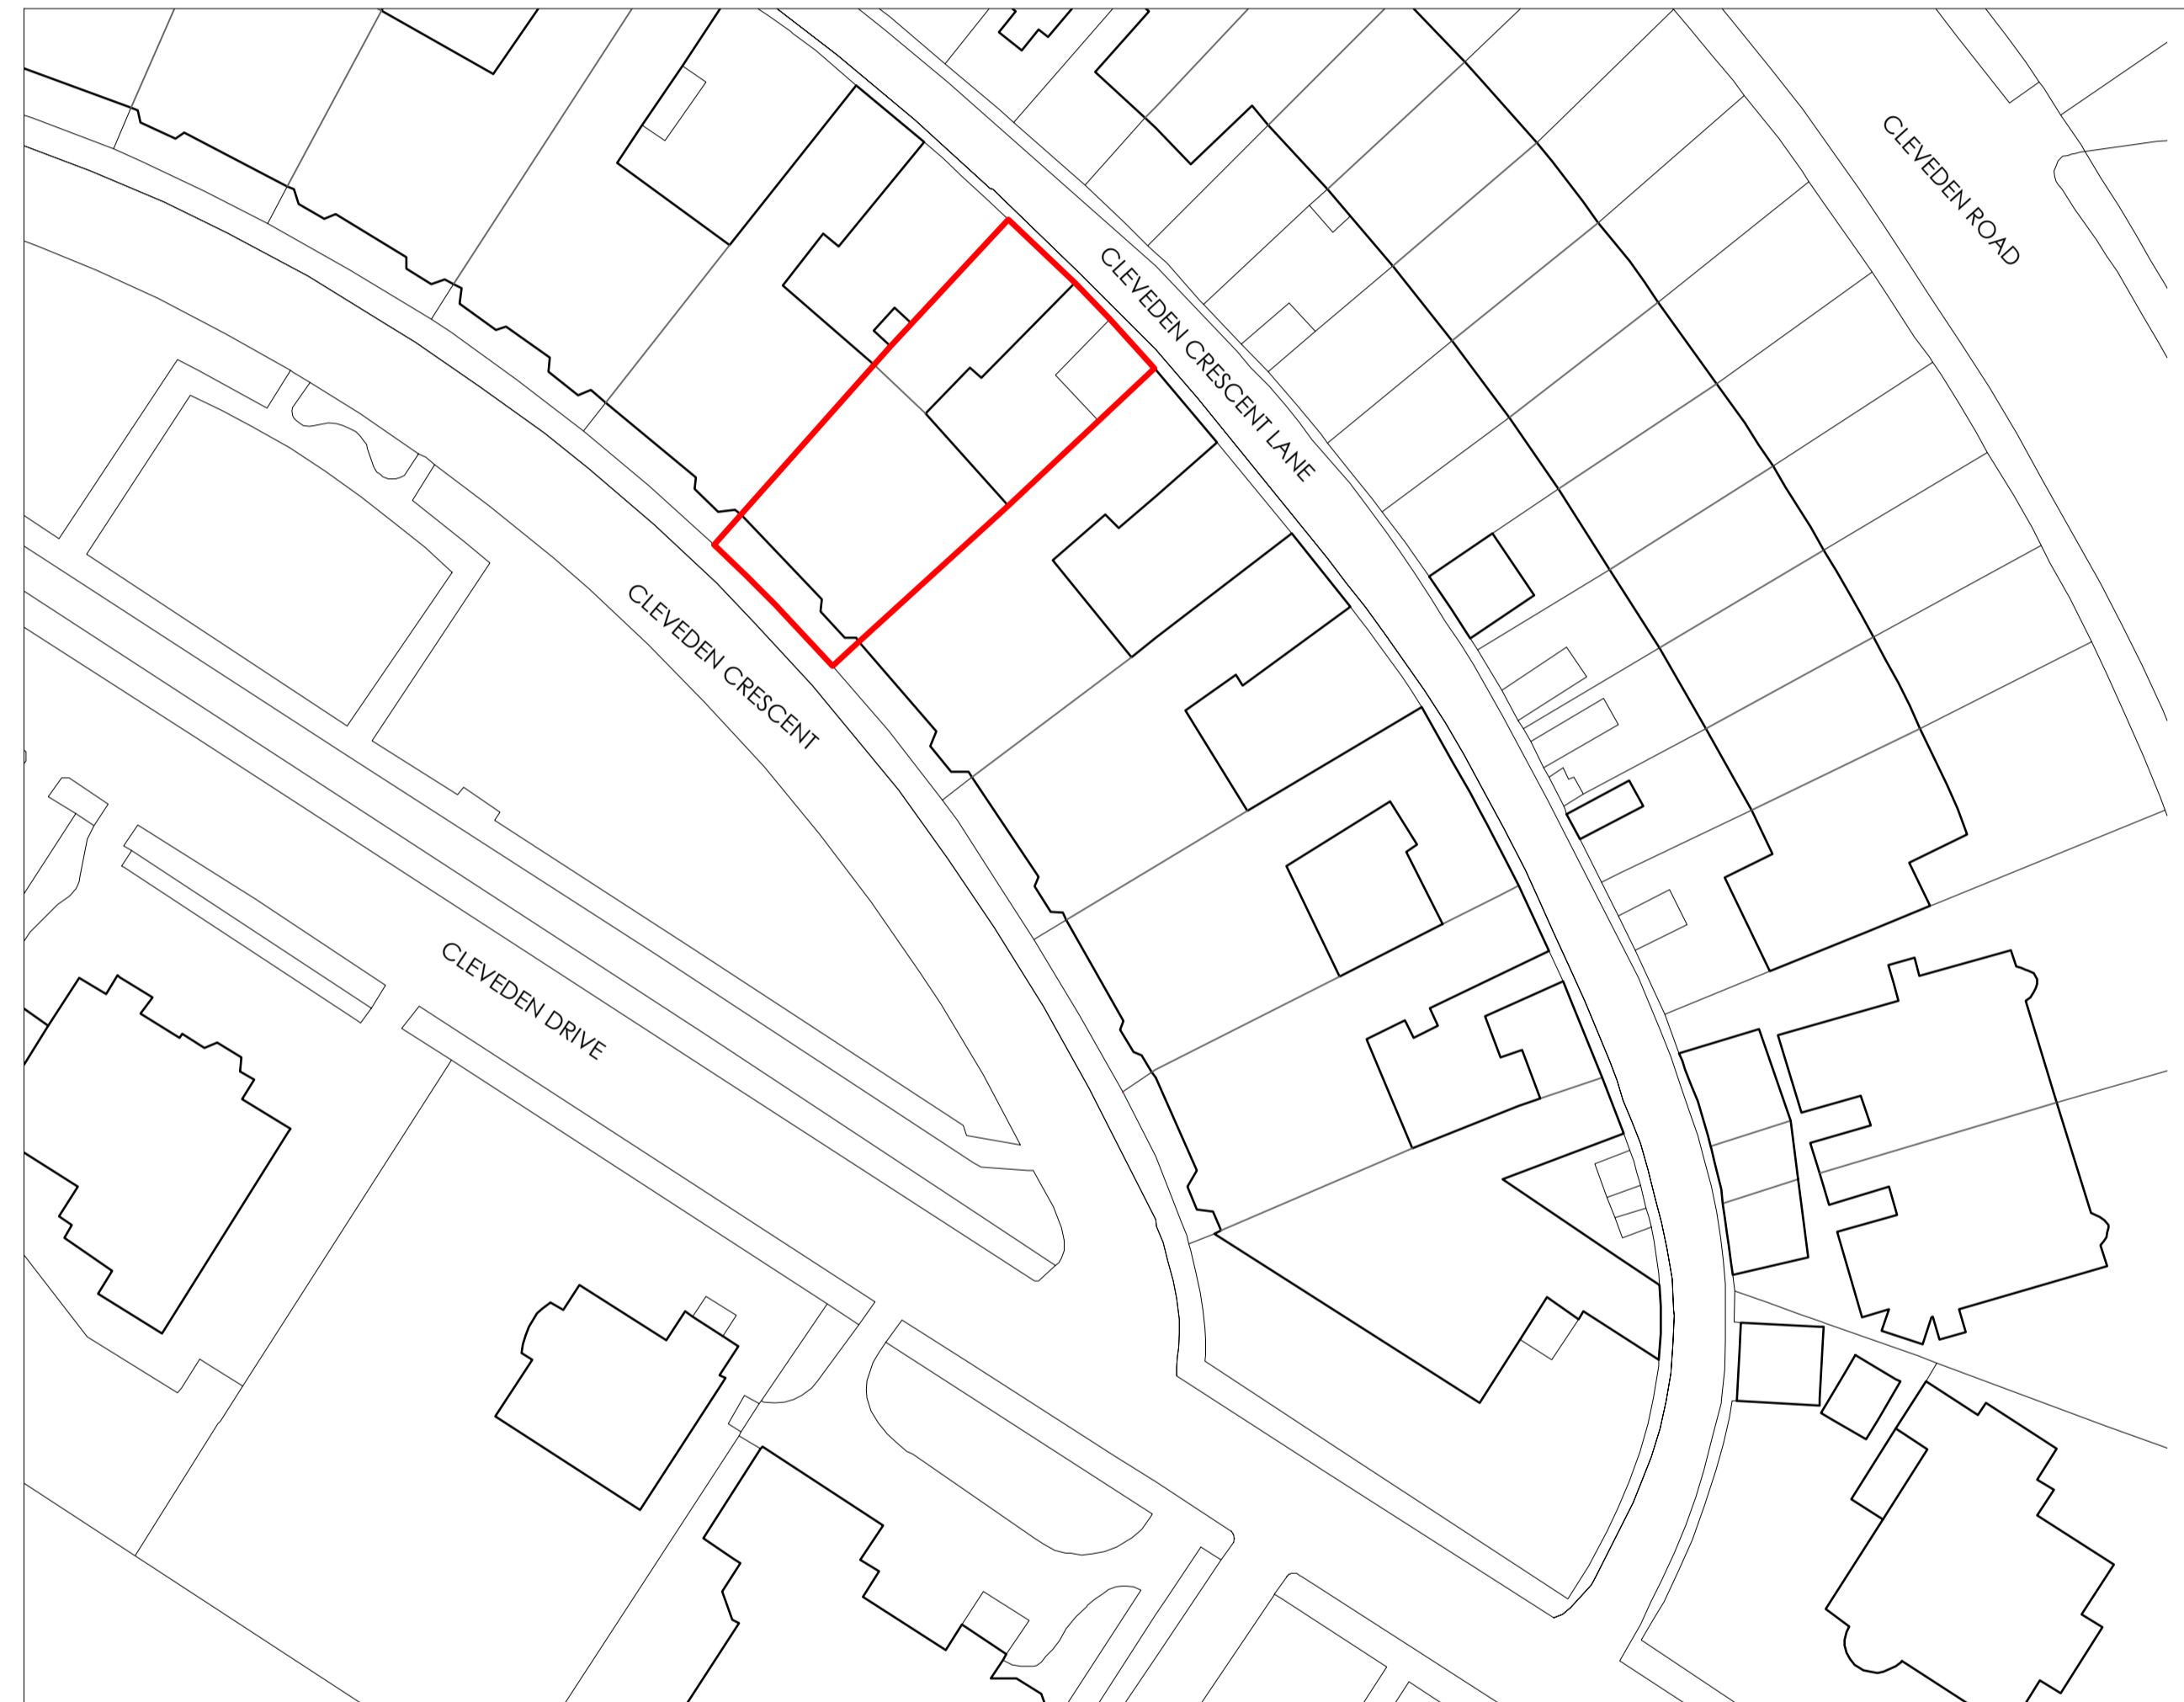

B | BLOCK PLAN
1:500 @ A1

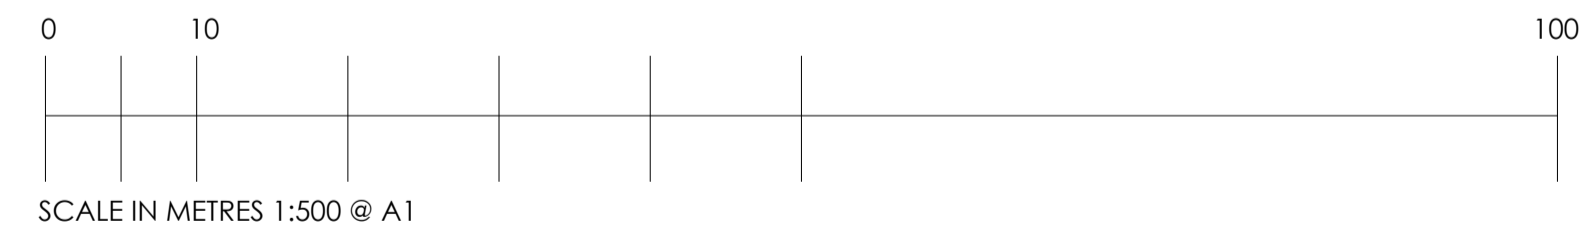

SCALE IN METRES 1:500 @ A1

PLANNING

CLIENT: MARINA+NEIL_BARNARD	
PROJECT: 6_CLEVEDEN_CRESCENT	
TITLE: LOCATION+BLOCK_PLANS	
DRAWN BY: LR	SCALE: 1:1250+1500_@_A1
JOB No: 7723	DATE: 08/04/24
DRAWING No: 7723_P_0010	REVISION: 00

©DETAIL DESIGN 2024
This drawing is the property and copyright of DETAIL DESIGN and shall not be copied or used in any way without their express written permission



STUDIO 201, THE AXIOM BUILDING
54 WASHINGTON STREET
GLASGOW G3 8AZ
Tel 0141 334 8810.
e-mail: louis@detail.co.uk