


NOTE


ALL DIMENSIONS SHOWN ARE INDICATIVE FOR BILLING AND TENDERING PURPOSES.

ALL MEASUREMENTS AND STRUCTURAL OPENINGS TO BE SITE SIZED AND FABRICATION DRAWING PRODUCED FOR APPROVAL.


IT IS THE CONTRACTORS RESPONSIBILITY TO CHECK ALL SITE DIMENSIONS PRIOR TO ORDERING OF MATERIALS

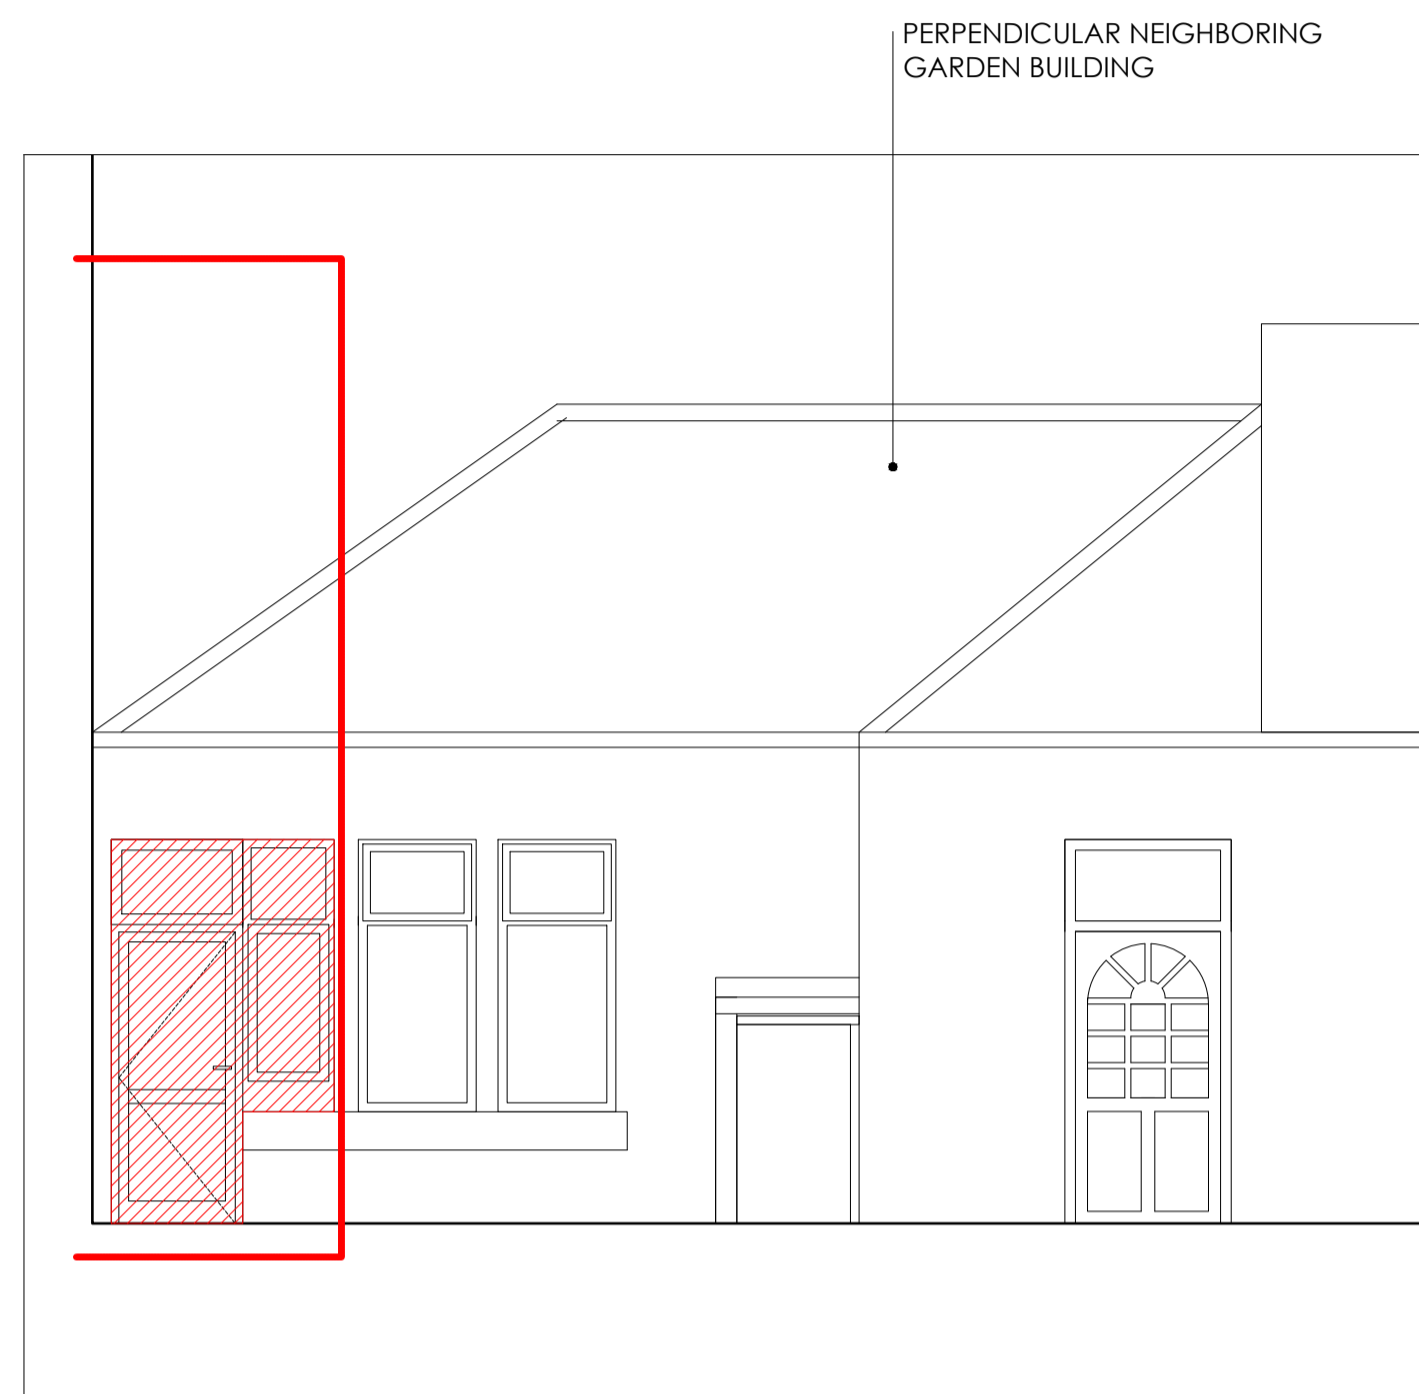

A | EXISTING REAR OUTBUILDING ELEVATION 3
1:50 @ A1

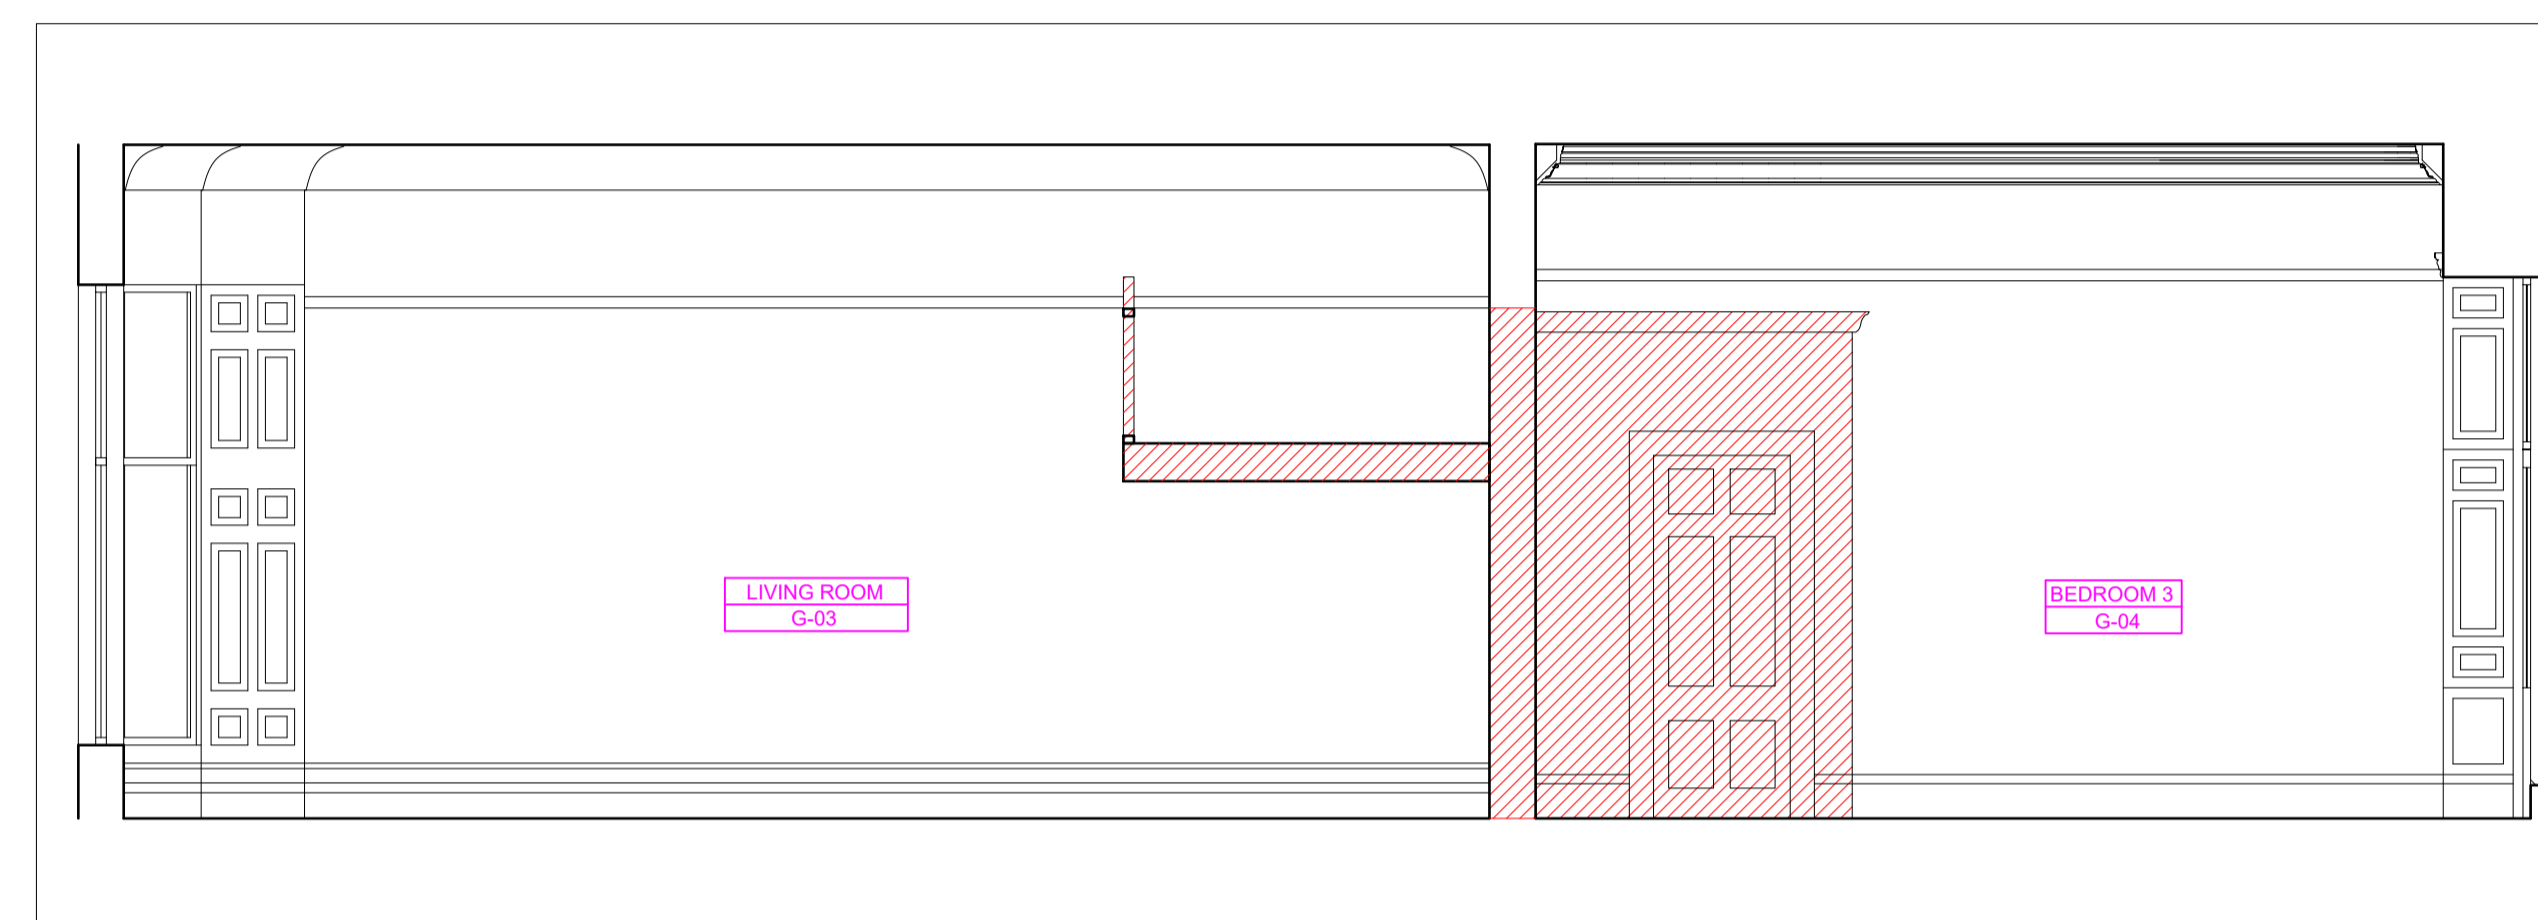


B | EXISTING SECTION AA
1:50 @ A1

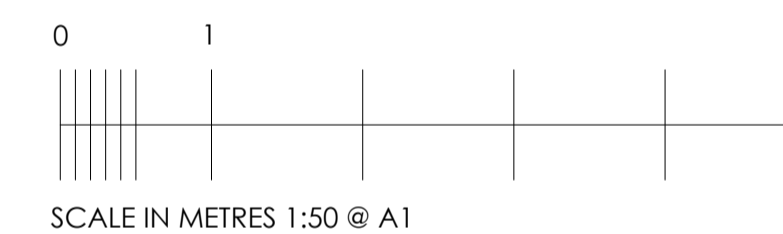

— 6 CLEVEDEN CRESCENT - GROUND FLOOR FLAT AREA

▨ - AREAS TO BE REMOVED

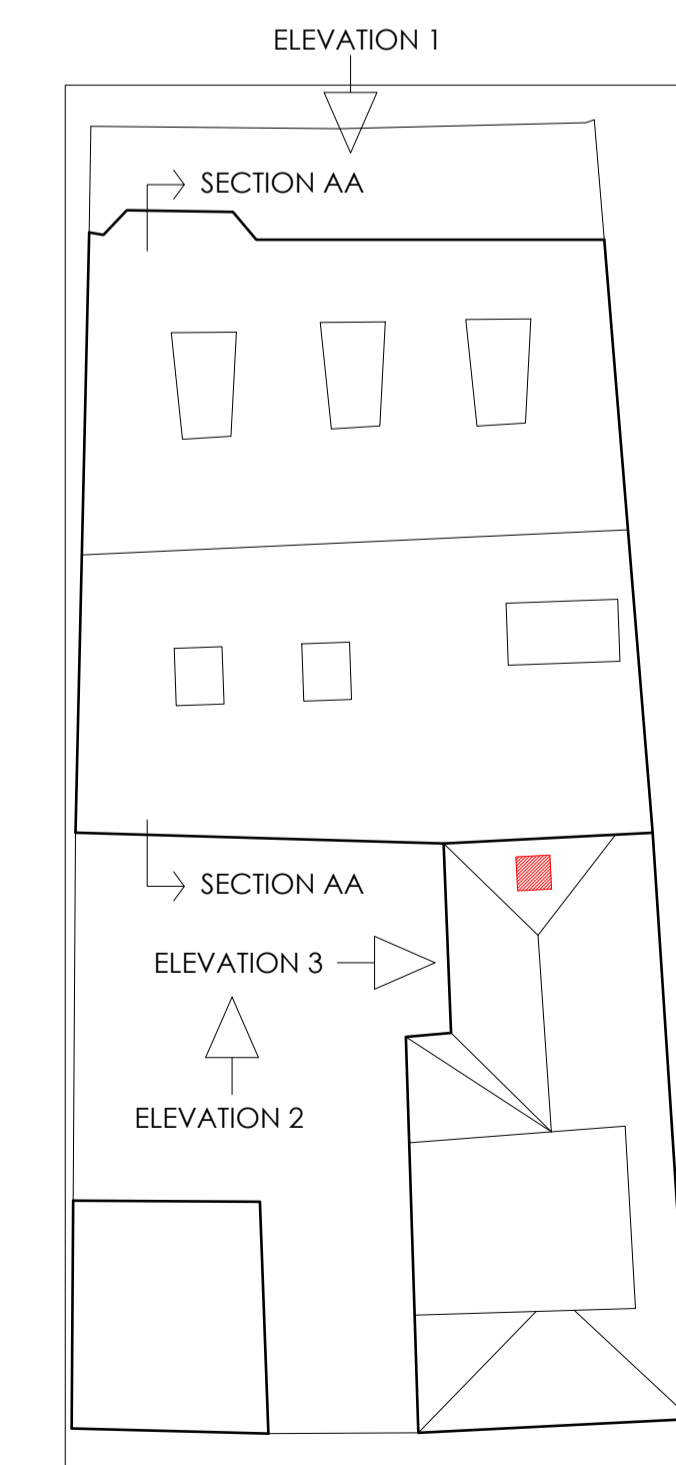

C | PLAN KEY
1:200 @ A1

PLANNING

CLIENT:
MARINA+NEIL_BARNARD

PROJECT:
6_CLEVEDEN_CRESCENT

TITLE:
EXISTING_ELEVATION&SECTION

DRAWN BY: LR SCALE: 150 @ A1

JOB No: 7723 DATE: 09/04/24

DRAWING No: 7723_P_0200 REVISION: 00

©DETAIL DESIGN 2024

This drawing is the property and copyright of DETAIL DESIGN and shall not be copied or used in any way without their express written permission



STUDIO 201, THE AXIOM BUILDING
54 WASHINGTON STREET
GLASGOW G3 8AZ
Tel 0141 334 8810.
e-mail: louis@detail.co.uk