


**NOTE**


ALL DIMENSIONS SHOWN ARE INDICATIVE FOR BILLING AND TENDERING PURPOSES.

ALL MEASUREMENTS AND STRUCTURAL OPENINGS TO BE SITE SIZED AND FABRICATION DRAWING PRODUCED FOR APPROVAL.


IT IS THE CONTRACTORS RESPONSIBILITY TO CHECK ALL SITE DIMENSIONS PRIOR TO ORDERING OF MATERIALS

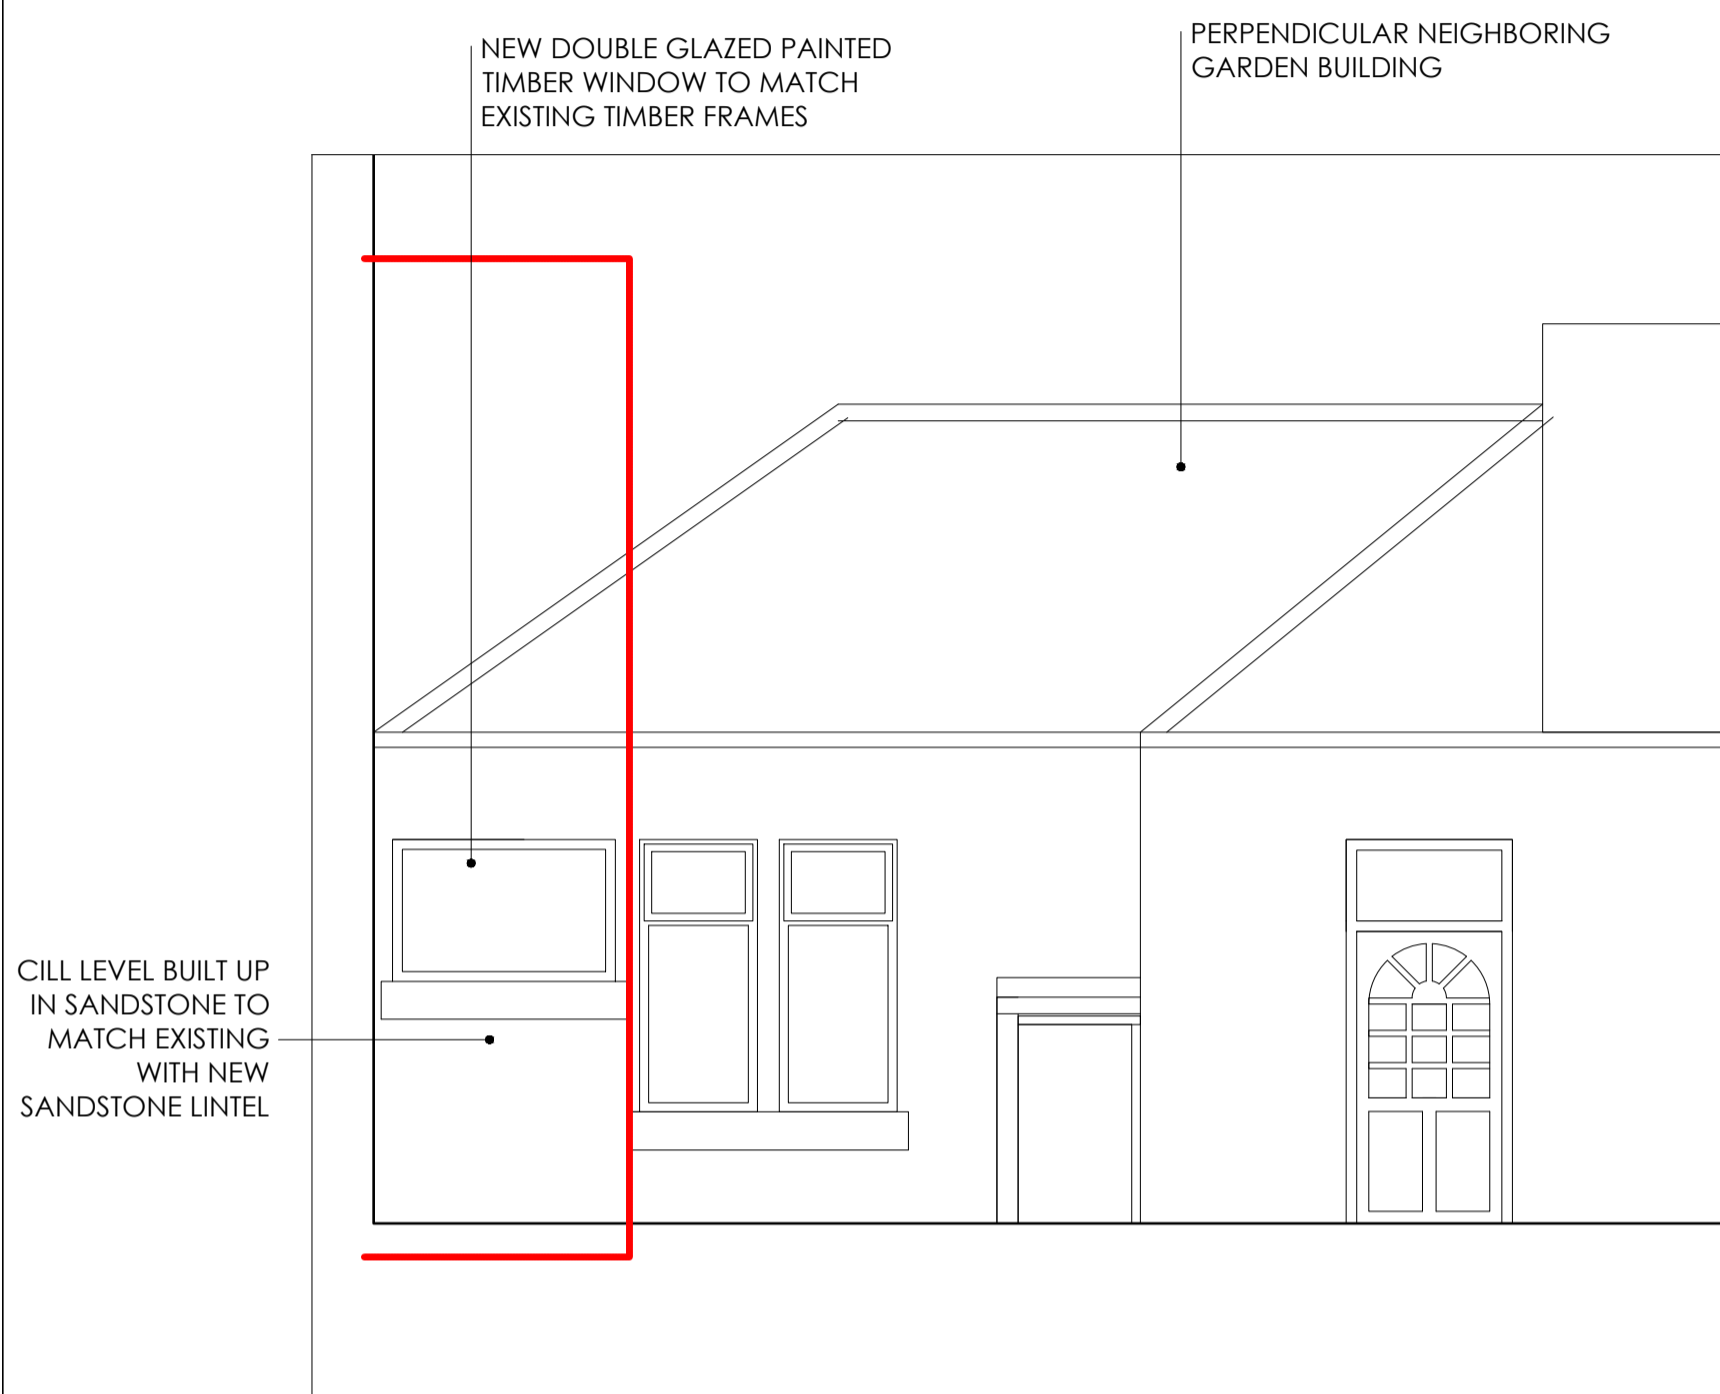


A | PROPOSED REAR OUTBUILDING ELEVATION 3  
1:50 @ A1

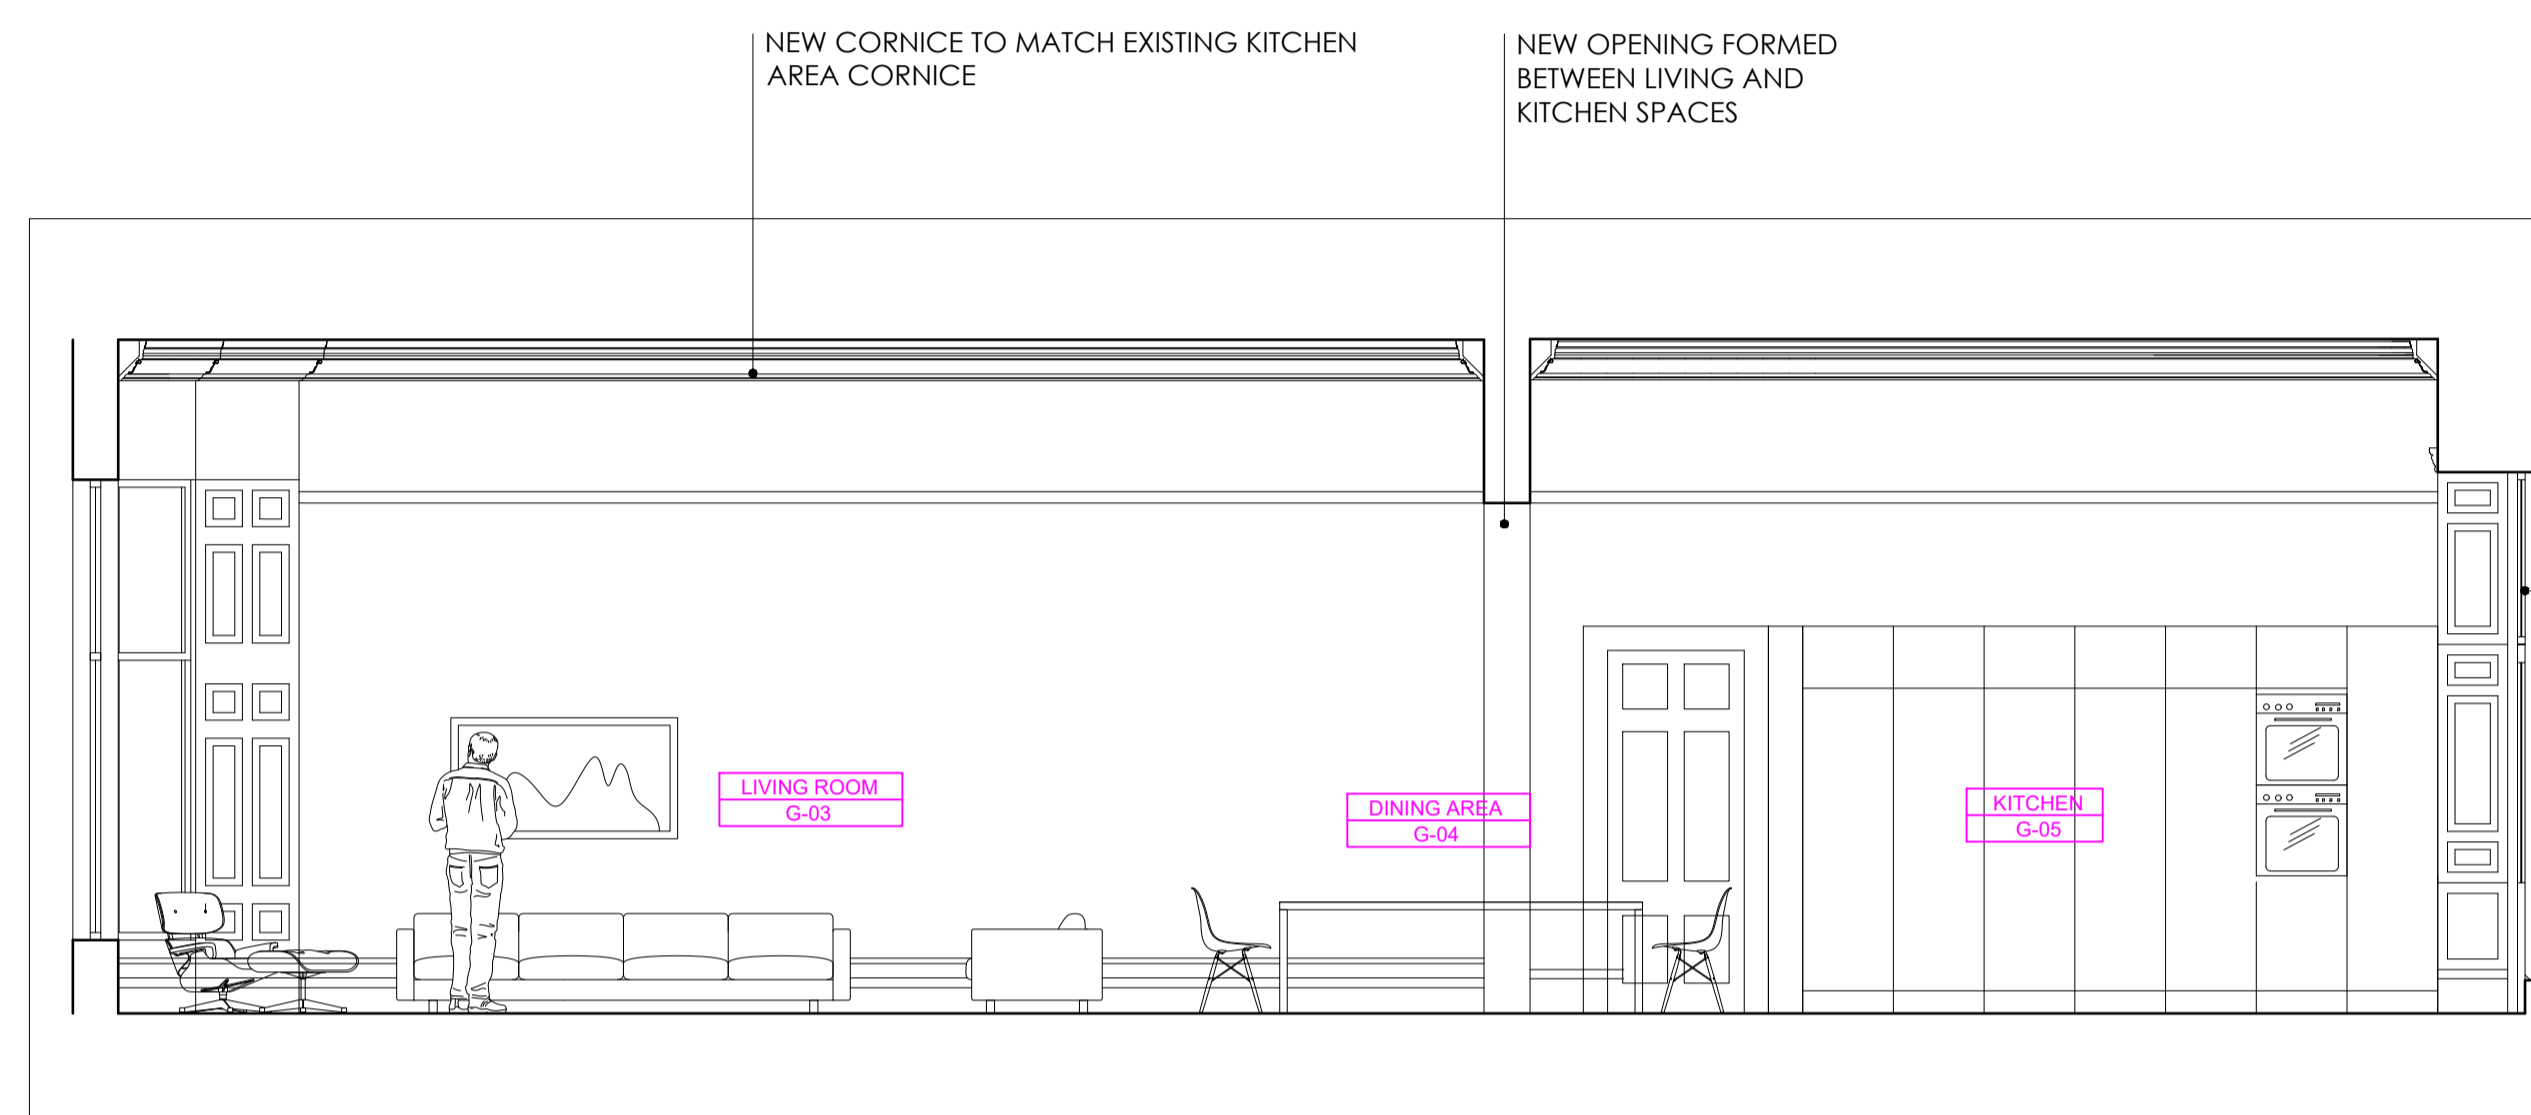

B | PROPOSED SECTION AA  
1:50 @ A1

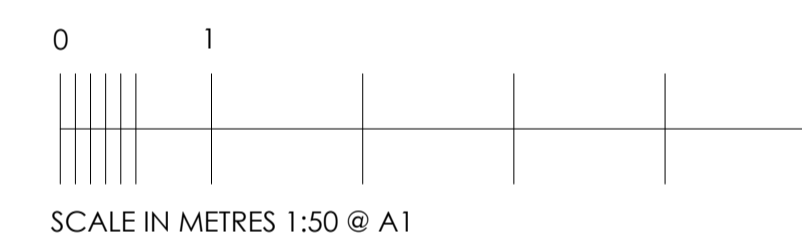

6 CLEVEDEN CRESCENT - GROUND FLOOR FLAT AREA

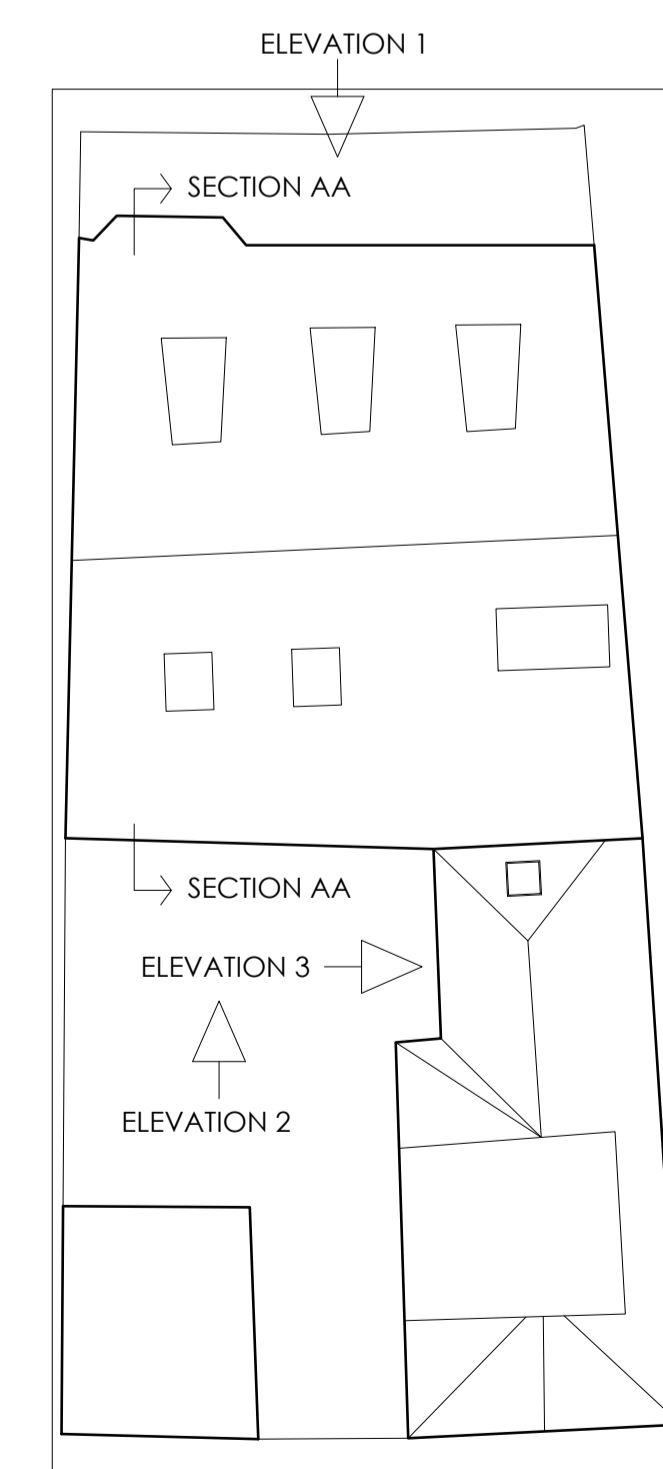

C | PLAN KEY  
1:200 @ A1

# PLANNING

CLIENT: MARINA+NEIL_BARNARD	
PROJECT: 6_CLEVEDEN_CRESCENT	
TITLE: PROPOSED_ELEVATION&SECTION	
DRAWN BY: LR	SCALE: 150_@_A1
JOB No: 7723	DATE: 09/04/24
DRAWING No: 7723_P_1200	REVISION: 00

©DETAIL DESIGN 2024  
This drawing is the property and copyright of DETAIL DESIGN and shall not be copied or used in any way without their express written permission



STUDIO 201, THE AXIOM BUILDING  
54 WASHINGTON STREET  
GLASGOW G3 8AZ  
Tel 0141 334 8810.  
e-mail: louis@detail.co.uk