


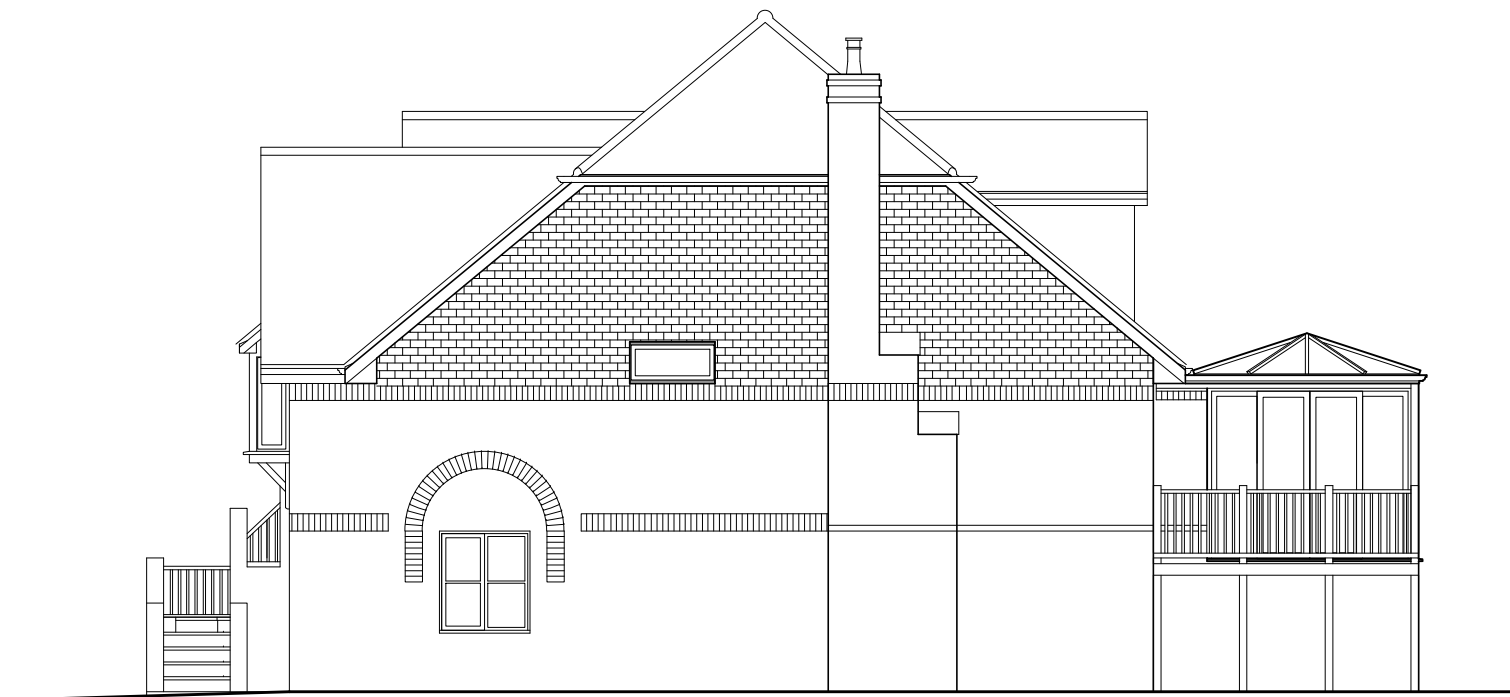

Side (South) Elevation as Existing



Front (East) Elevation as Existing




Side (North) Elevation as Existing



Rear (West) Elevation as Existing

NOTES:
 THIS DRAWING IS COPYRIGHT AND MUST NOT BE
 REPRODUCED WHOLLY OR IN PART WITHOUT
 PRIOR PERMISSION.
 THIS DRAWING IS TO BE READ IN CONJUNCTION WITH
 ALL RELEVANT DRAWINGS AND DOCUMENTS ISSUED BY
 THOMPSON BRADFORD ARCHITECTS Ltd & OTHER CONSULTANTS

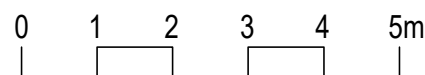

PROJECT		24 HAM ISLAND, OLD WINDSOR, SL4 2JY				THOMPSON BRADFORD ARCHITECTS <small>9 High Street TRING Herts HP23 5TE Tel 01442 820410 e-mail mail@tb-architects.co.uk</small>							
DRAWING		ELEVATIONS AS EXISTING											
Scale	1:100@A3	Date	MARCH 2024	Drawn	CO	Checked	RT	Job no	HIW24	Drawing no	102	Revision	