




NOTES:
 These drawings are licensed representations for the purposes of planning or client concept stages. They do not form building or construction drawings.
 The designs within this drawing are subject to copyright by Fleming Architects & Partners.
 This drawing is to be read in conjunction with accompanying planning documents and/or scheduled specifications.
 All drawings, notes, details and dimensions are to be checked. Any discrepancies are to be reported immediately to Fleming Architects & Partners.
 IF IN DOUBT, ASK!

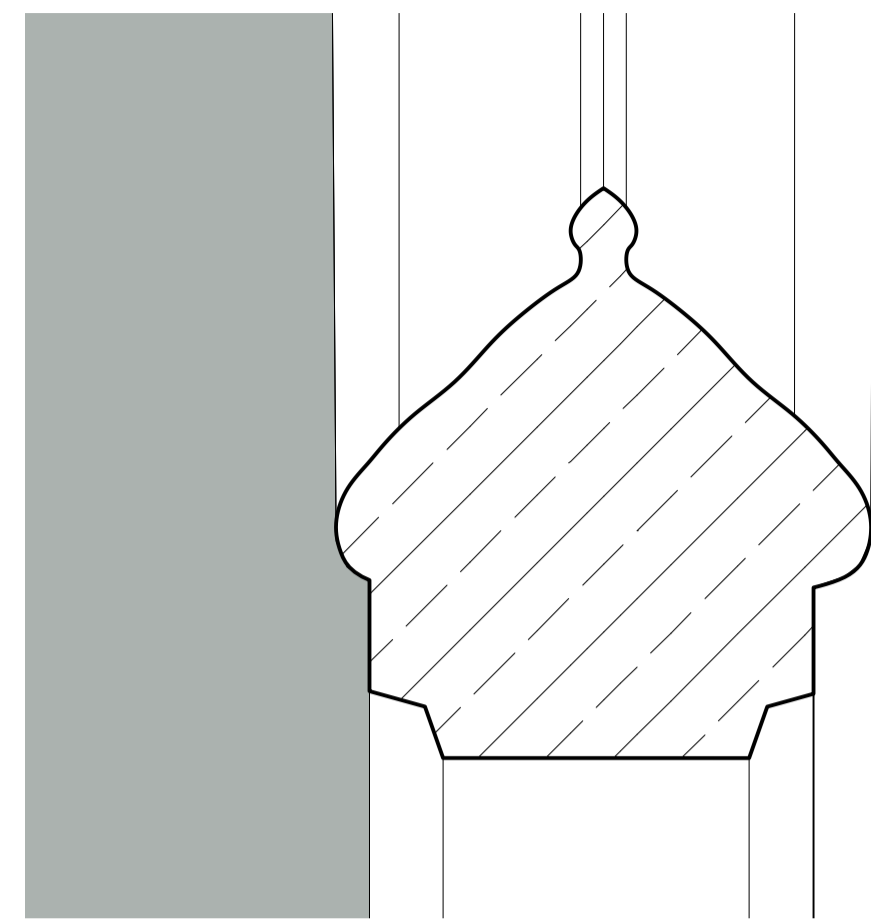


**EXISTING TABLE
 DETAIL**

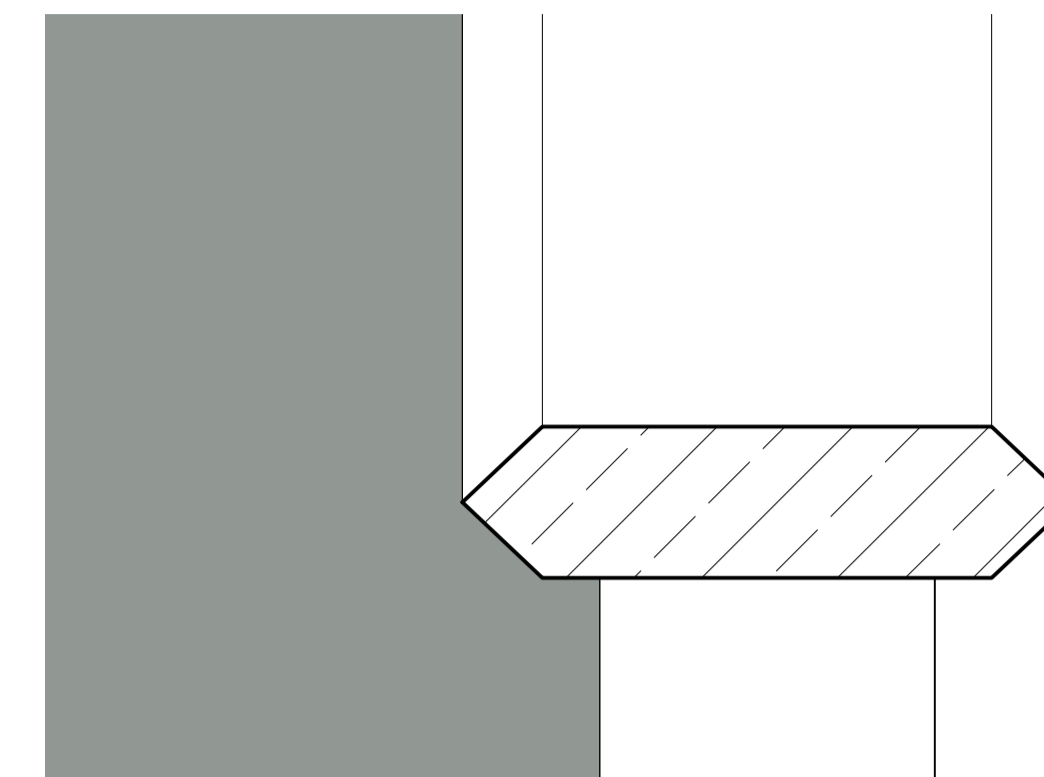




**PROPOSED
 TABLE DETAIL**

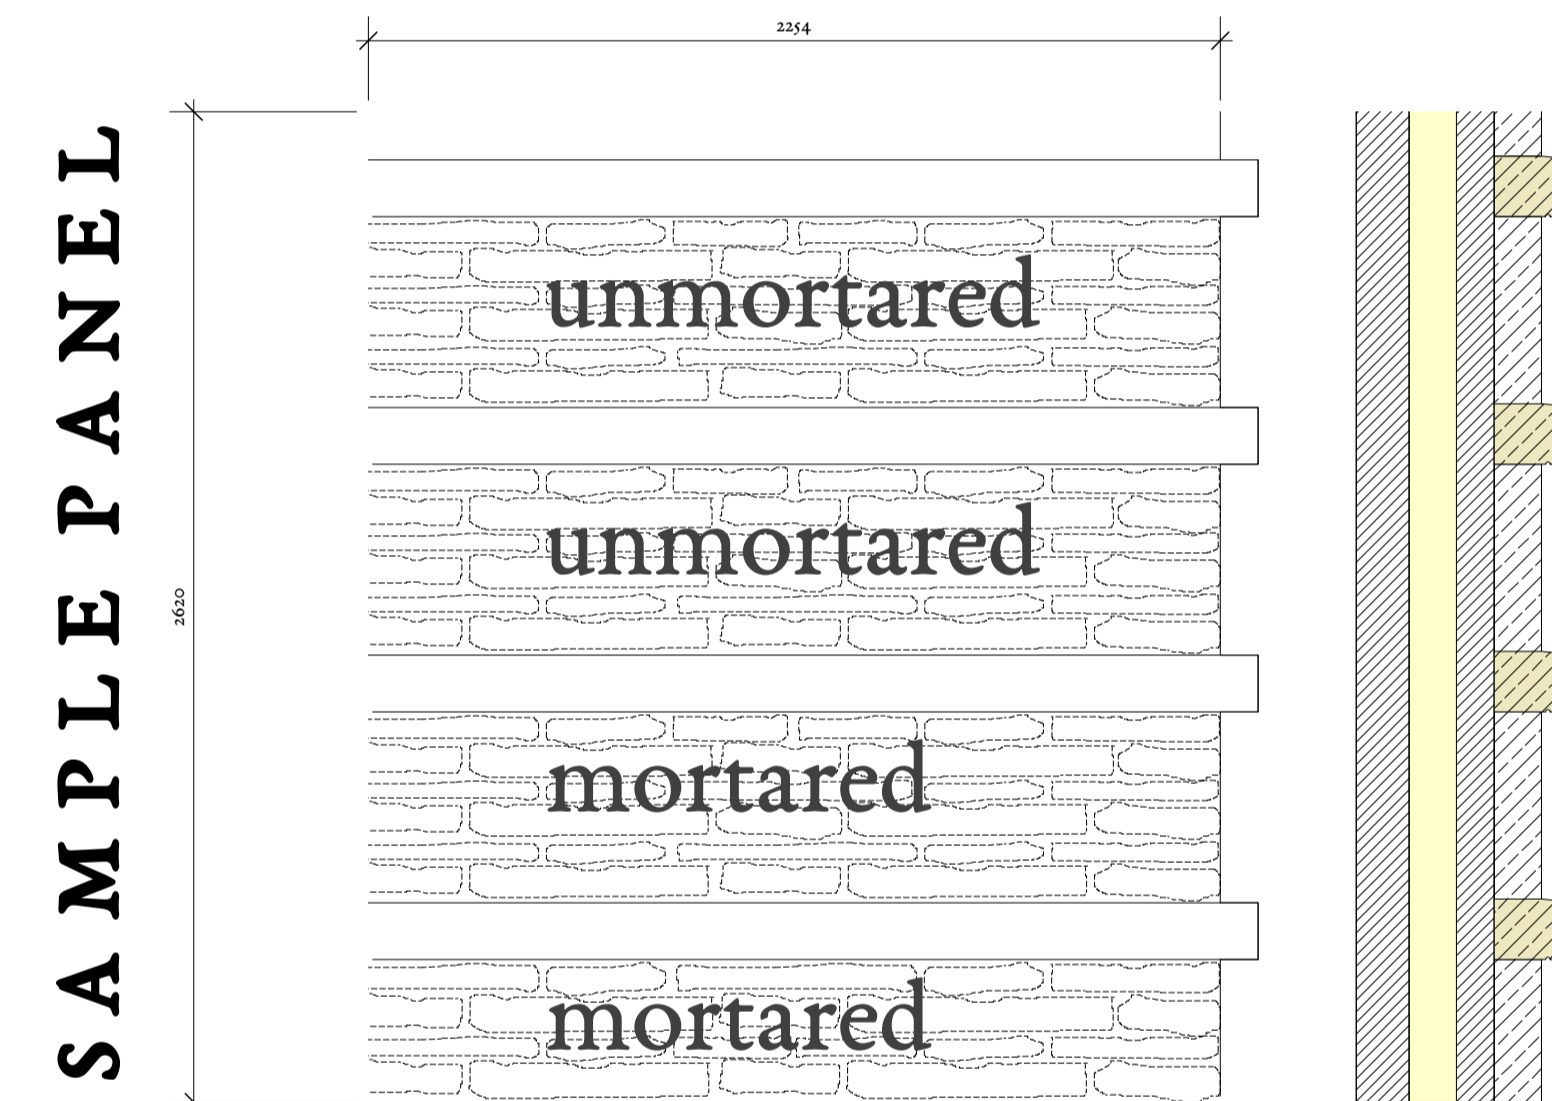

SAMPLE PANEL

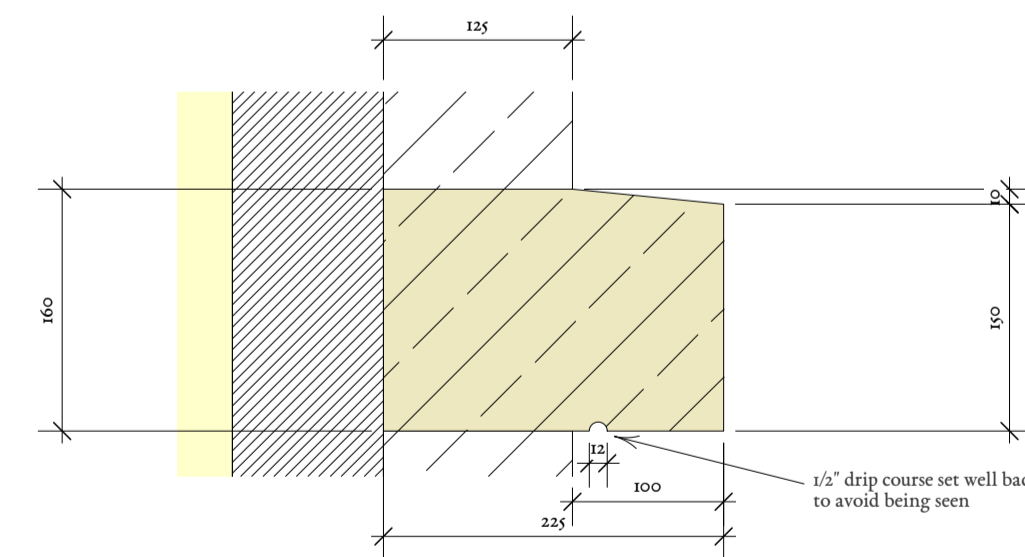

**PROPOSED
 STRING DETAIL**

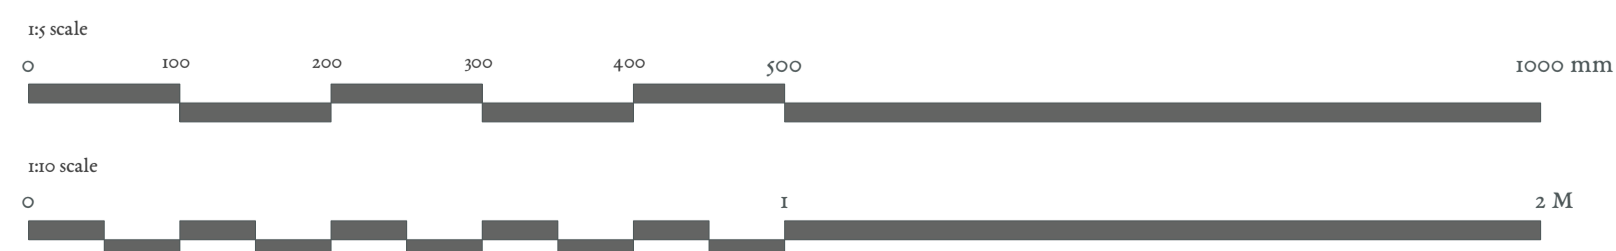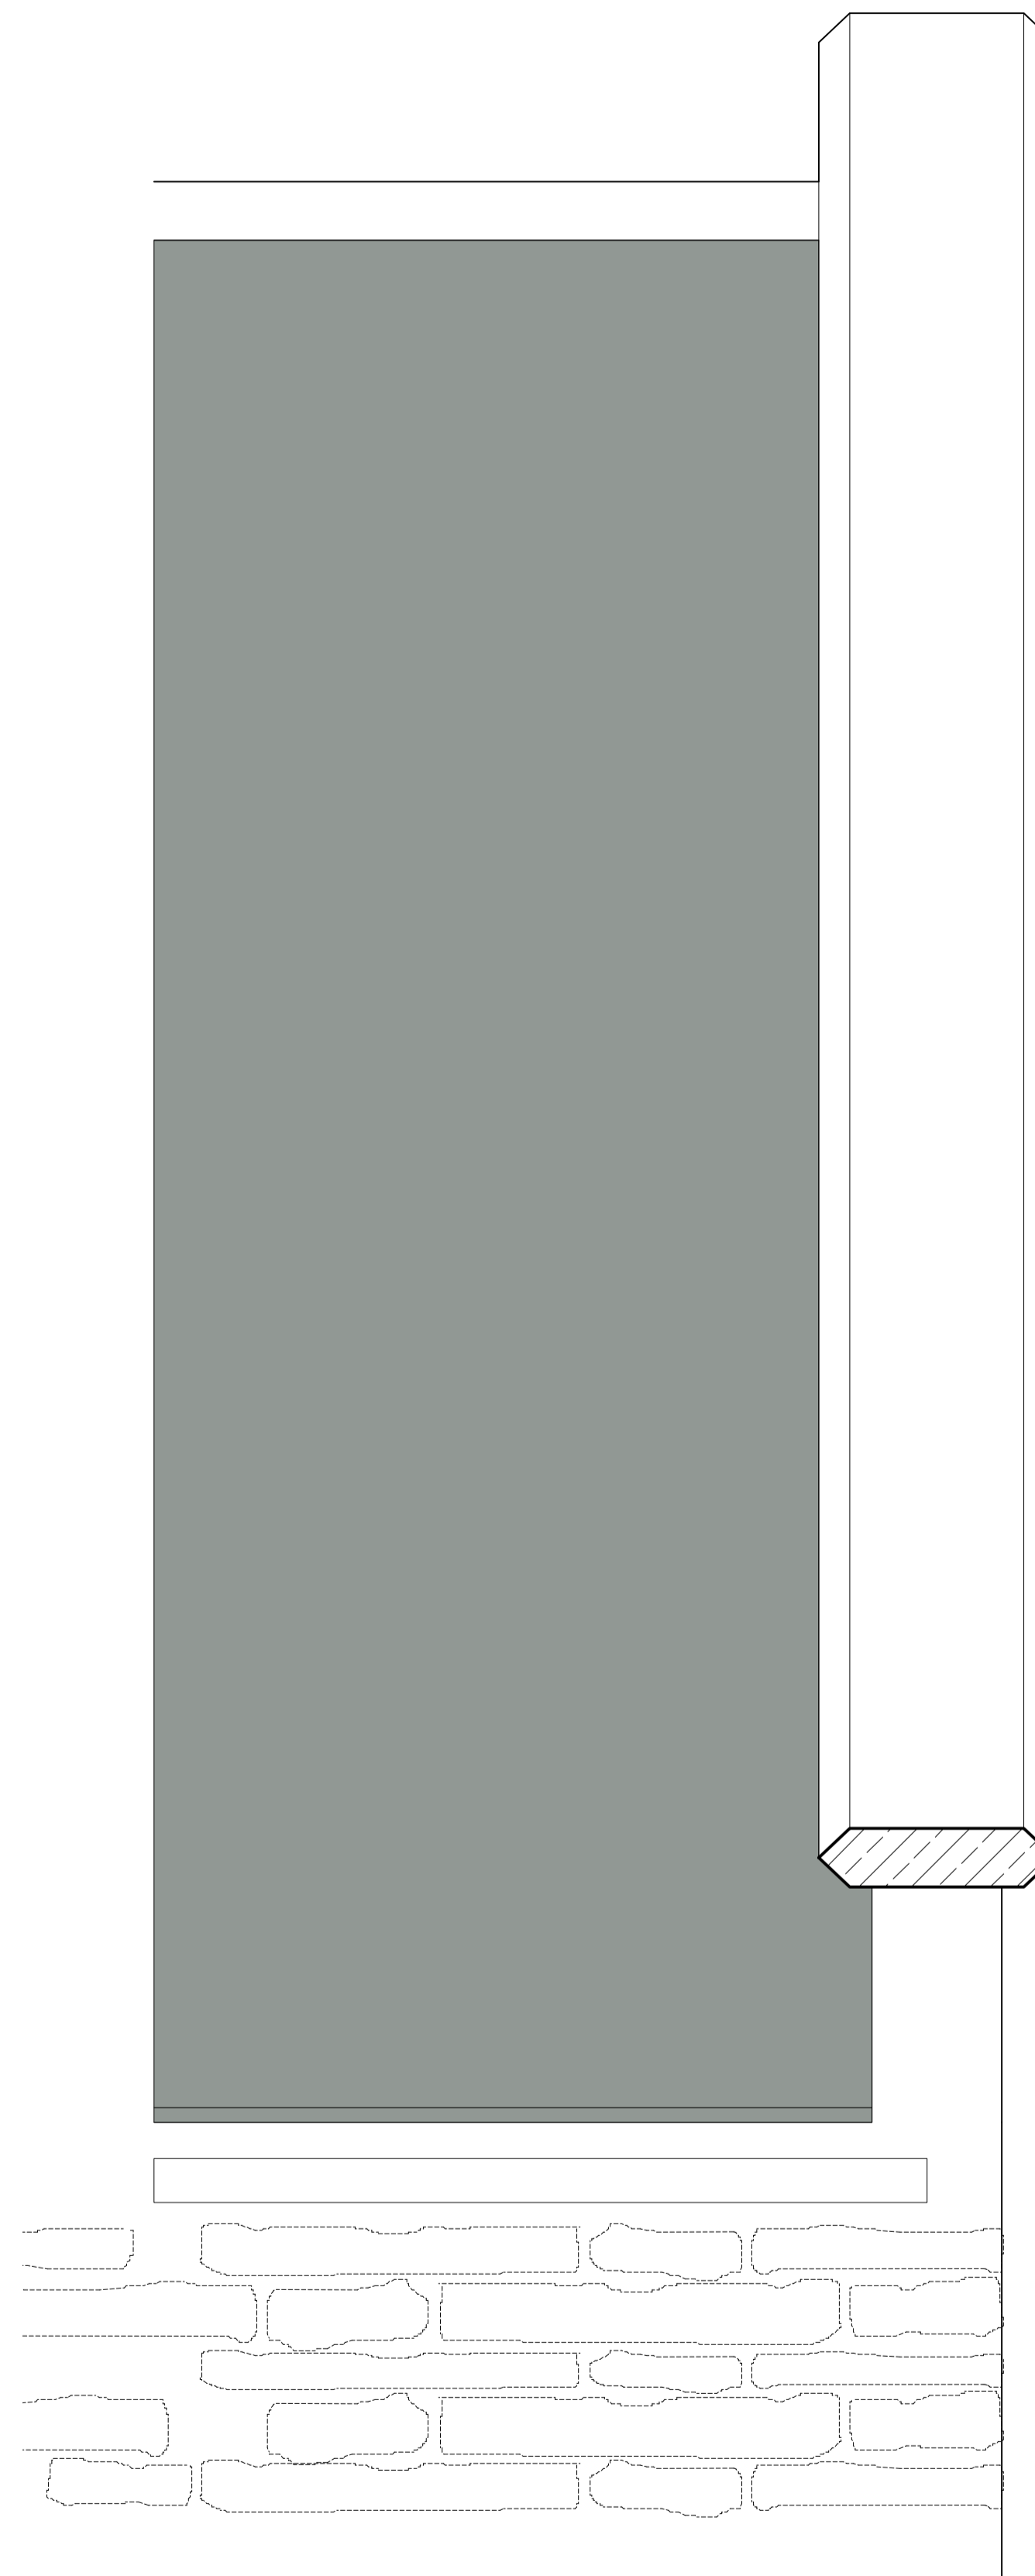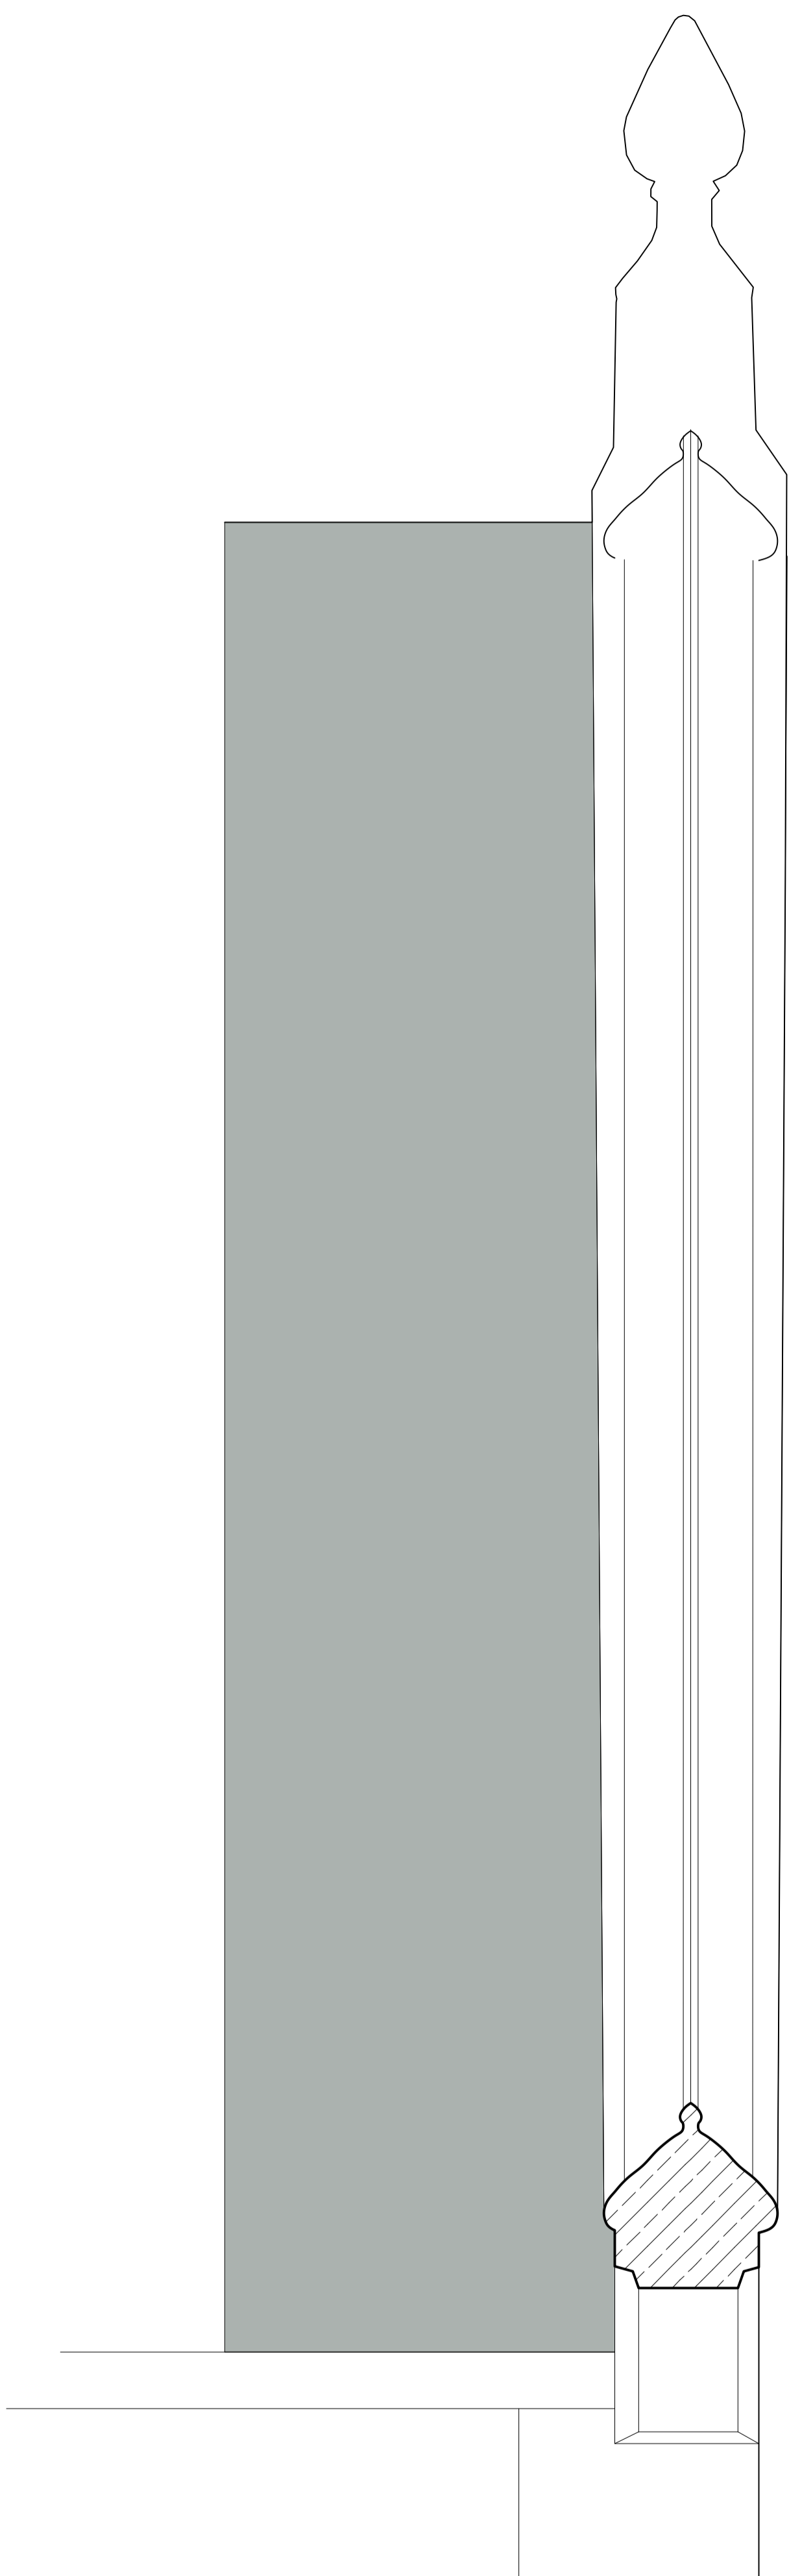

**FA
 FLEMING
 ARCHITECTS
 & Partners**

Loggore Farm Barn
 Turfoden
 Gloucestershire
 GL54 3NY
 +44 (0) 1452 860244
 hello@flemingarchitects.co.uk
 www.flemingarchitects.co.uk

Details Page 2
 project Cope Hill House
 client Mr and Mrs C Caulkin
 scale Refer to Scales
 date Apr 2024
 drawn CF
 checked

396-121 /

rev.	date	description