


Location Plan

Site Address: Cope Hill House, Cope Hill, Lower Slaughter, GL54 2HZ

Date Produced: 08-Apr-2024

Scale: 1:2500 @A4

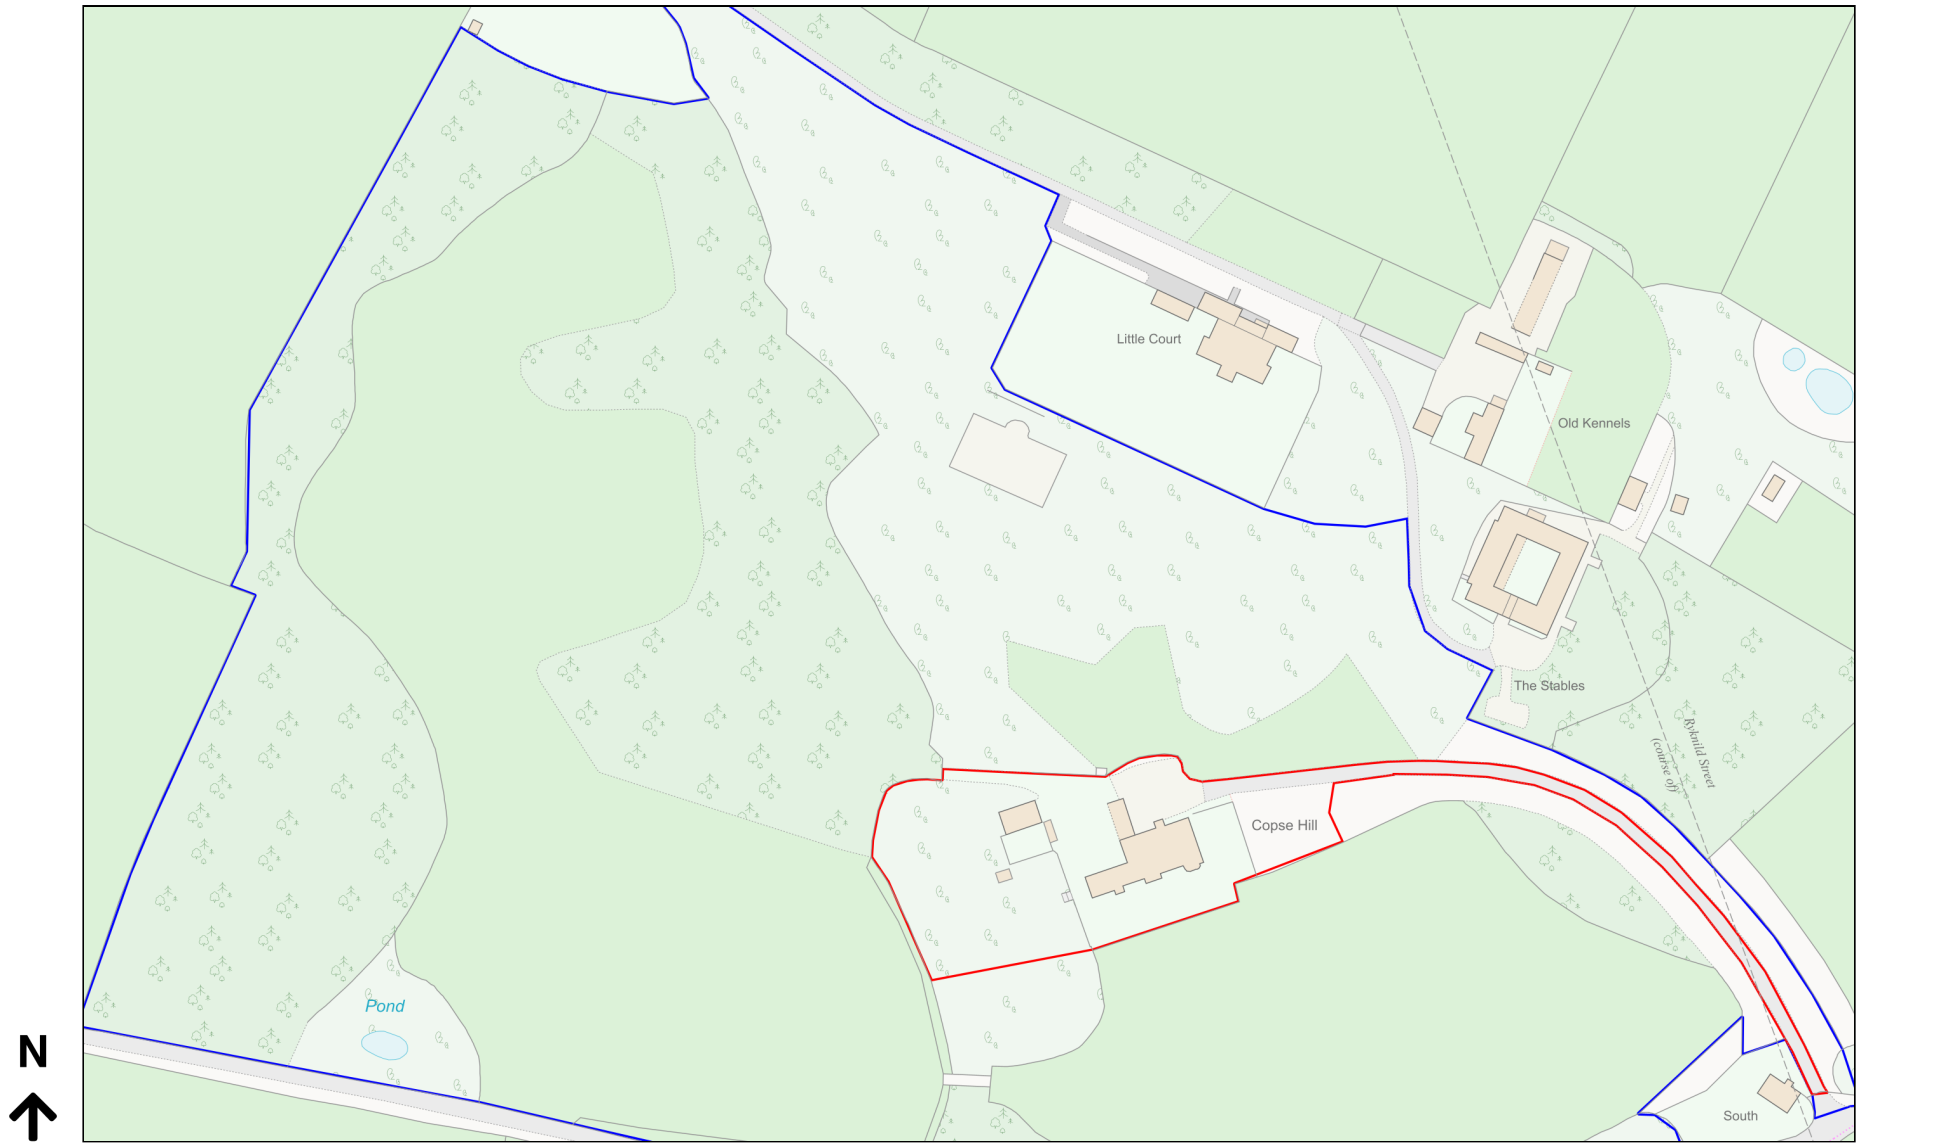

Planning Portal Reference: PP-12960193v1