
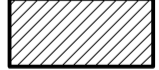





**NOTES:**  
 These drawings are licensed representations for the purposes of planning or client concept stages. They do not form building or construction drawings.  
 The designs within this drawing are subject to copyright by Fleming Architects & Partners.  
 This drawing to be read in conjunction with accompanying planning documents and/or scheduled specifications.  
 All drawings, notes, details and dimensions are to be checked. Any discrepancies are to be reported immediately to Fleming Architects & Partners.  
 IF IN DOUBT, ASK:




**Key:**

-  Existing Building Fabric
-  Proposed construction
-  Proposed demolition
-  Area denoting no change from consented drawings

- Elements Seeking Consent:**
1. Minor changes to external cladding details and minor internal changes to consented extension
  2. Reinstatement of Lutyens' Porch (reduced size)
  3. Reinstatement of Lutyens' leaded lights to front mullion windows
  4. Minor change to parapet detail
  5. Reinstatement of stone mullions to Lutyens' bay

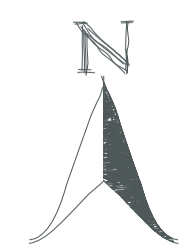

**PROPOSED BLOCK PLAN**

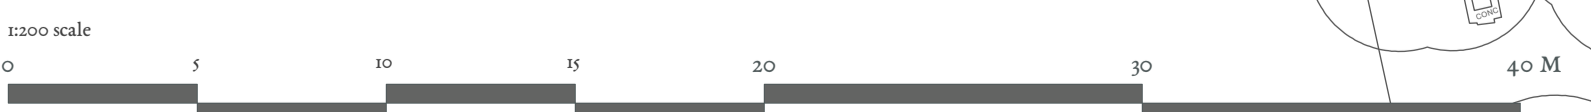

CWMH07



Loggore Farm Barn  
 Turfidean  
 Gloucestershire  
 GL54 3NY

+44 (0) 1452 860244  
 hello@flemingarchitects.co.uk  
 www.flemingarchitects.co.uk

title		Proposed Site Plan	
project	Cope Hill House	date	Apr 2024
client	Mr and Mrs C Caulkin	drawn	CF
scale	Refer to Scales	checked	

396-101 /

rev.	date	description