



first floor plan

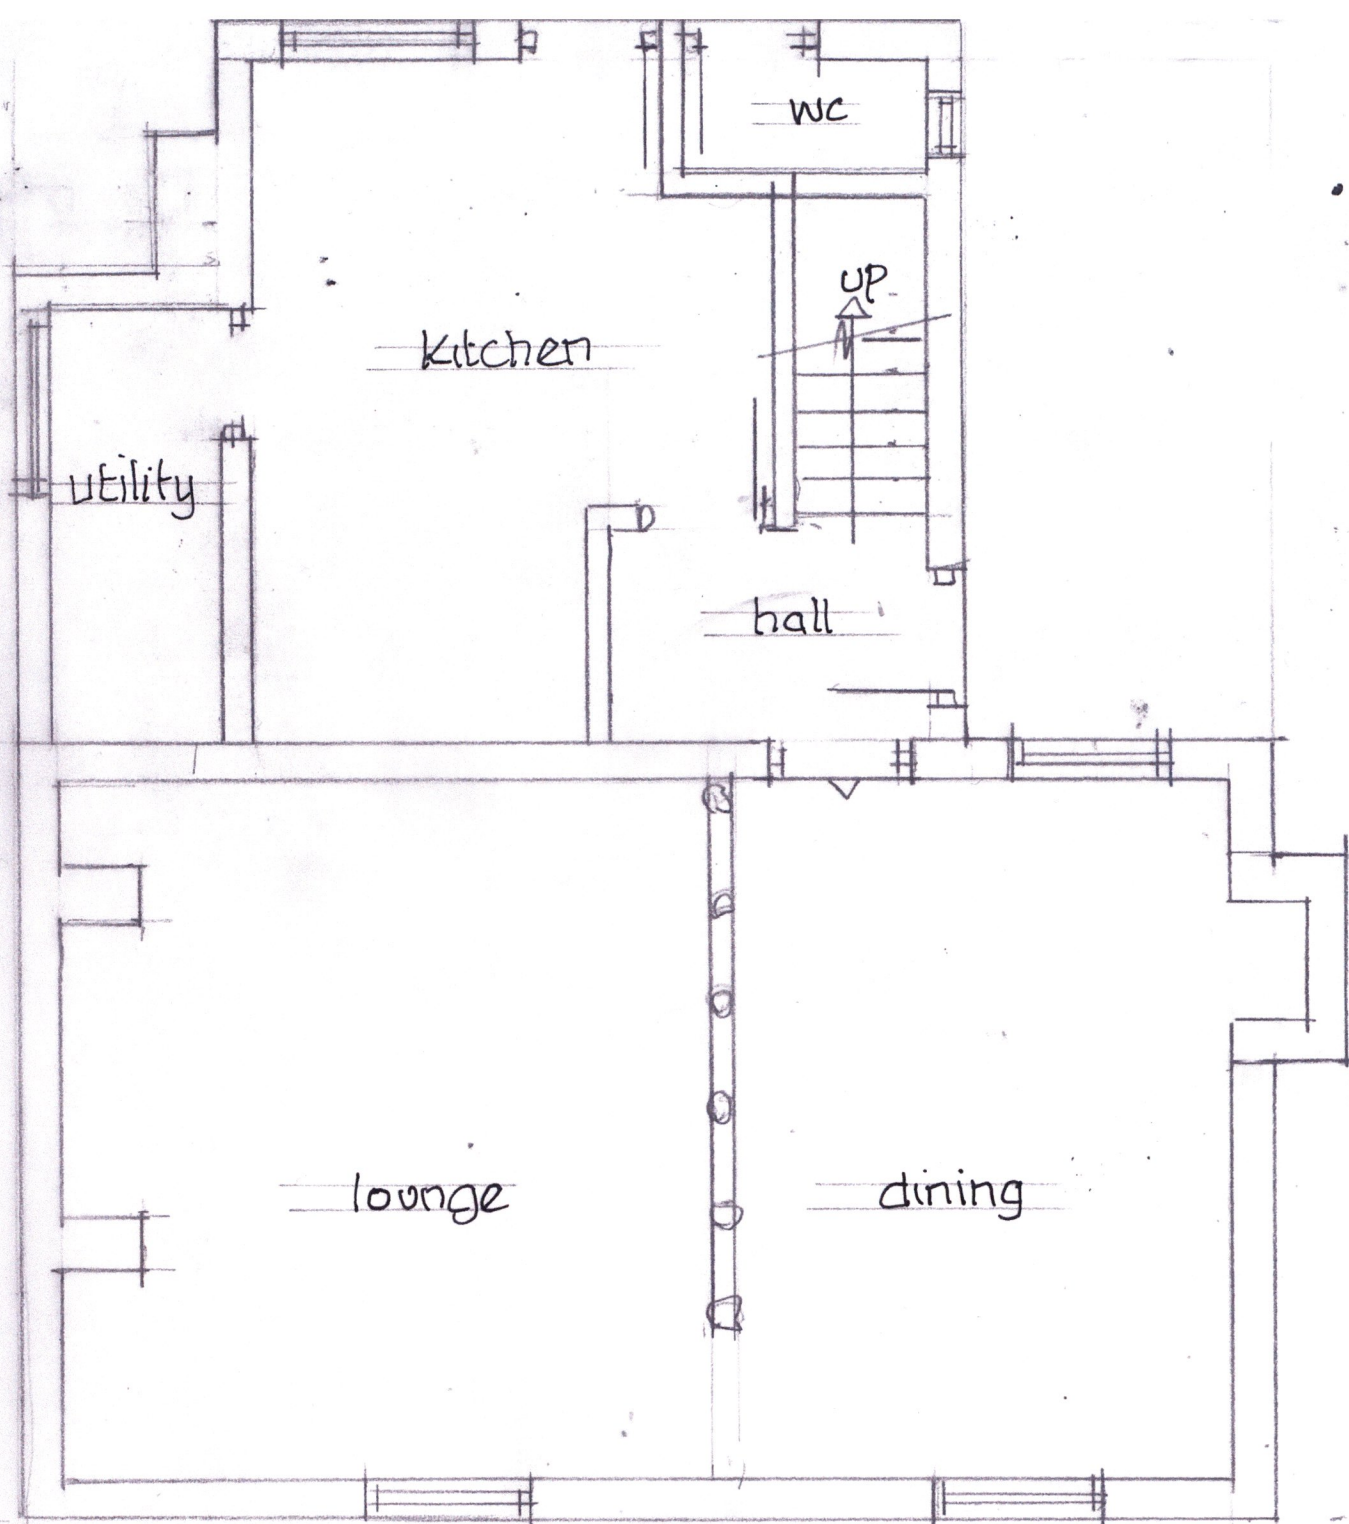

ground floor plan

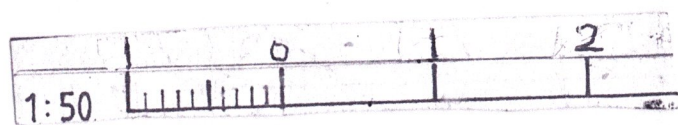

75 The Street, Manuden
 existing floor plans
 drg. 26-22-4 1:50