
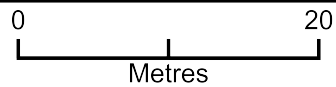


Air Source Heat Pump for 10 Boundary Way, Carterton, OX18 1LT

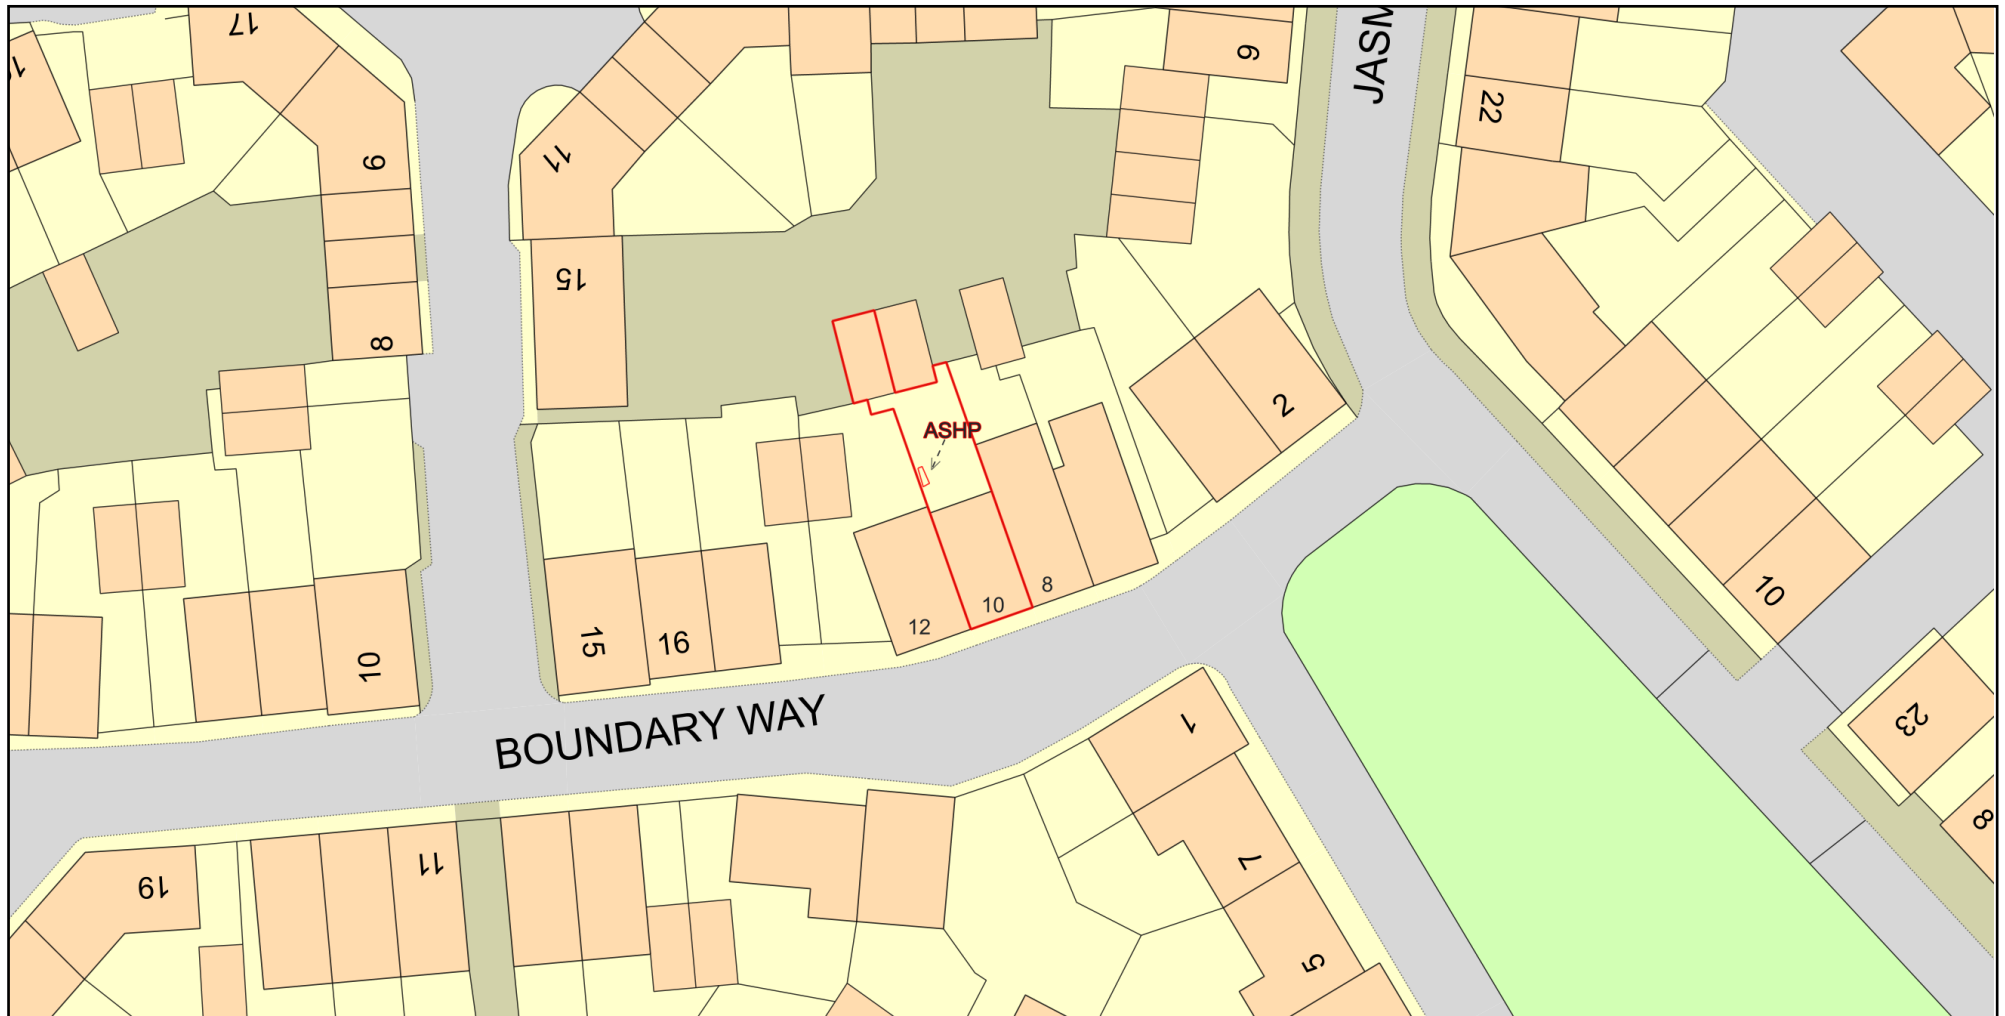

Plan Produced for: Terence Cooling

Date Produced: 28 Apr 2024

Plan Reference Number: TQRQM24119164241026

Scale: 1:500 @ A4

© Crown copyright and database rights 2023 OS 100042766