




01  
2000 Ground Floor Plan  
As Proposed

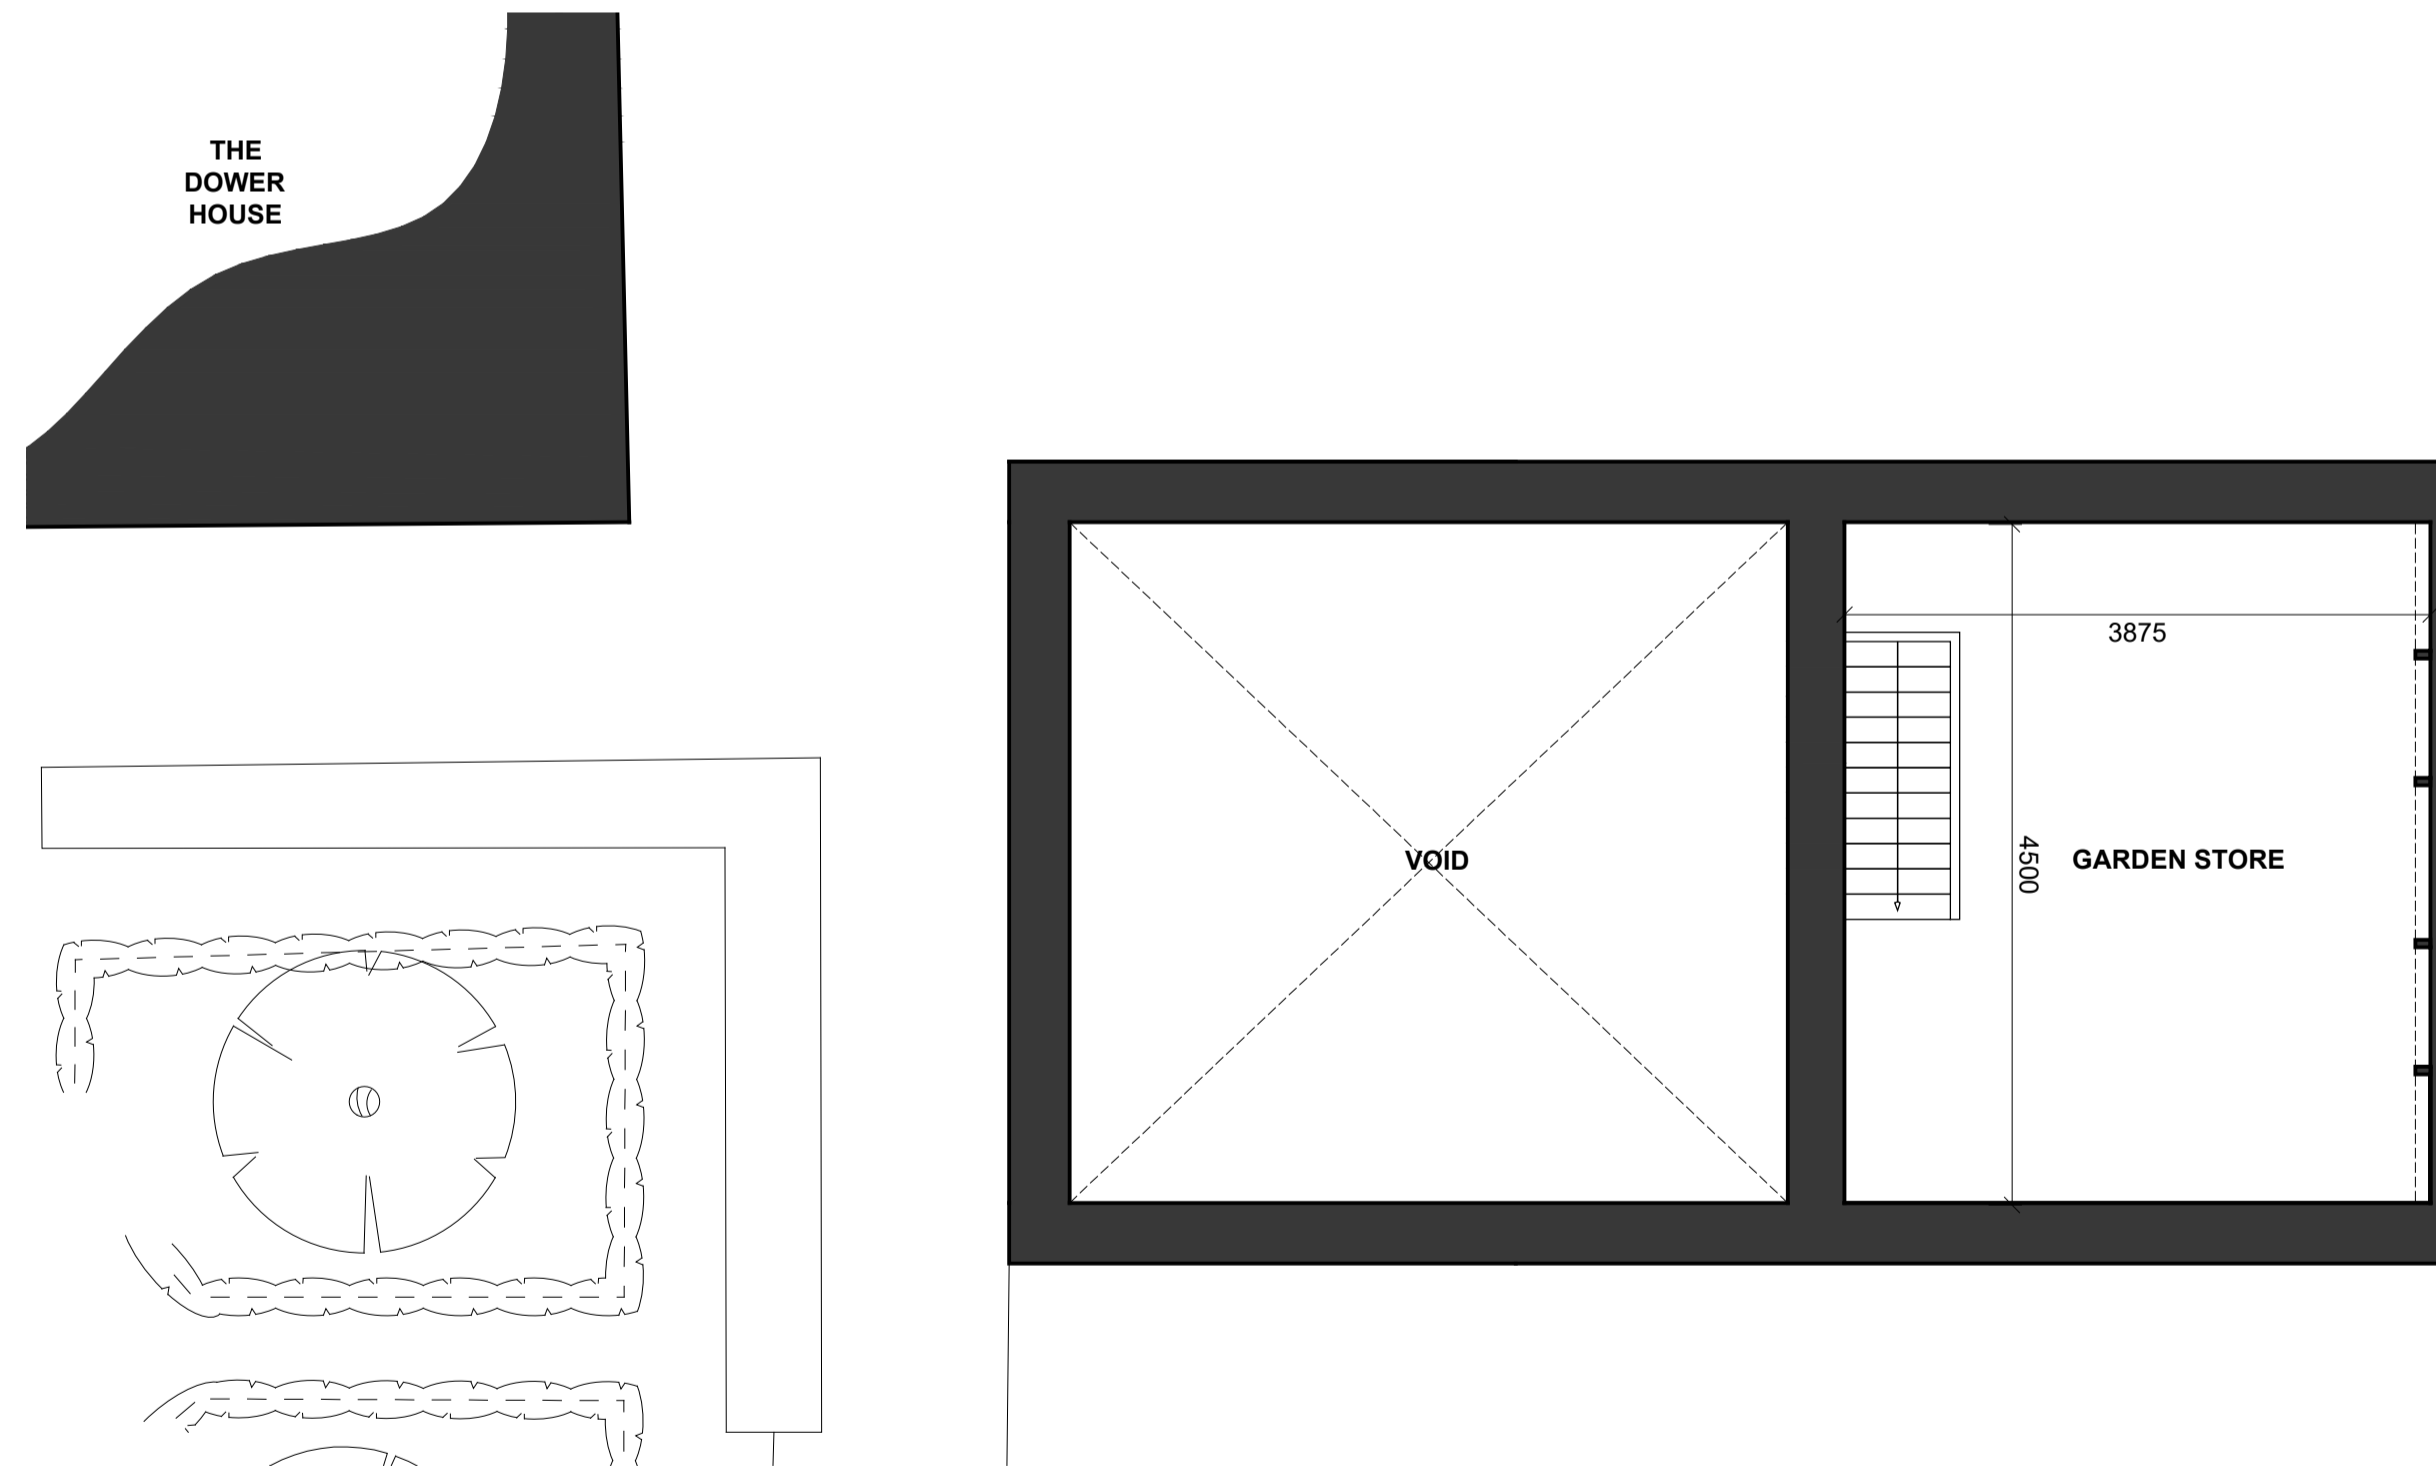

02  
2000 First Floor Plan  
As Proposed

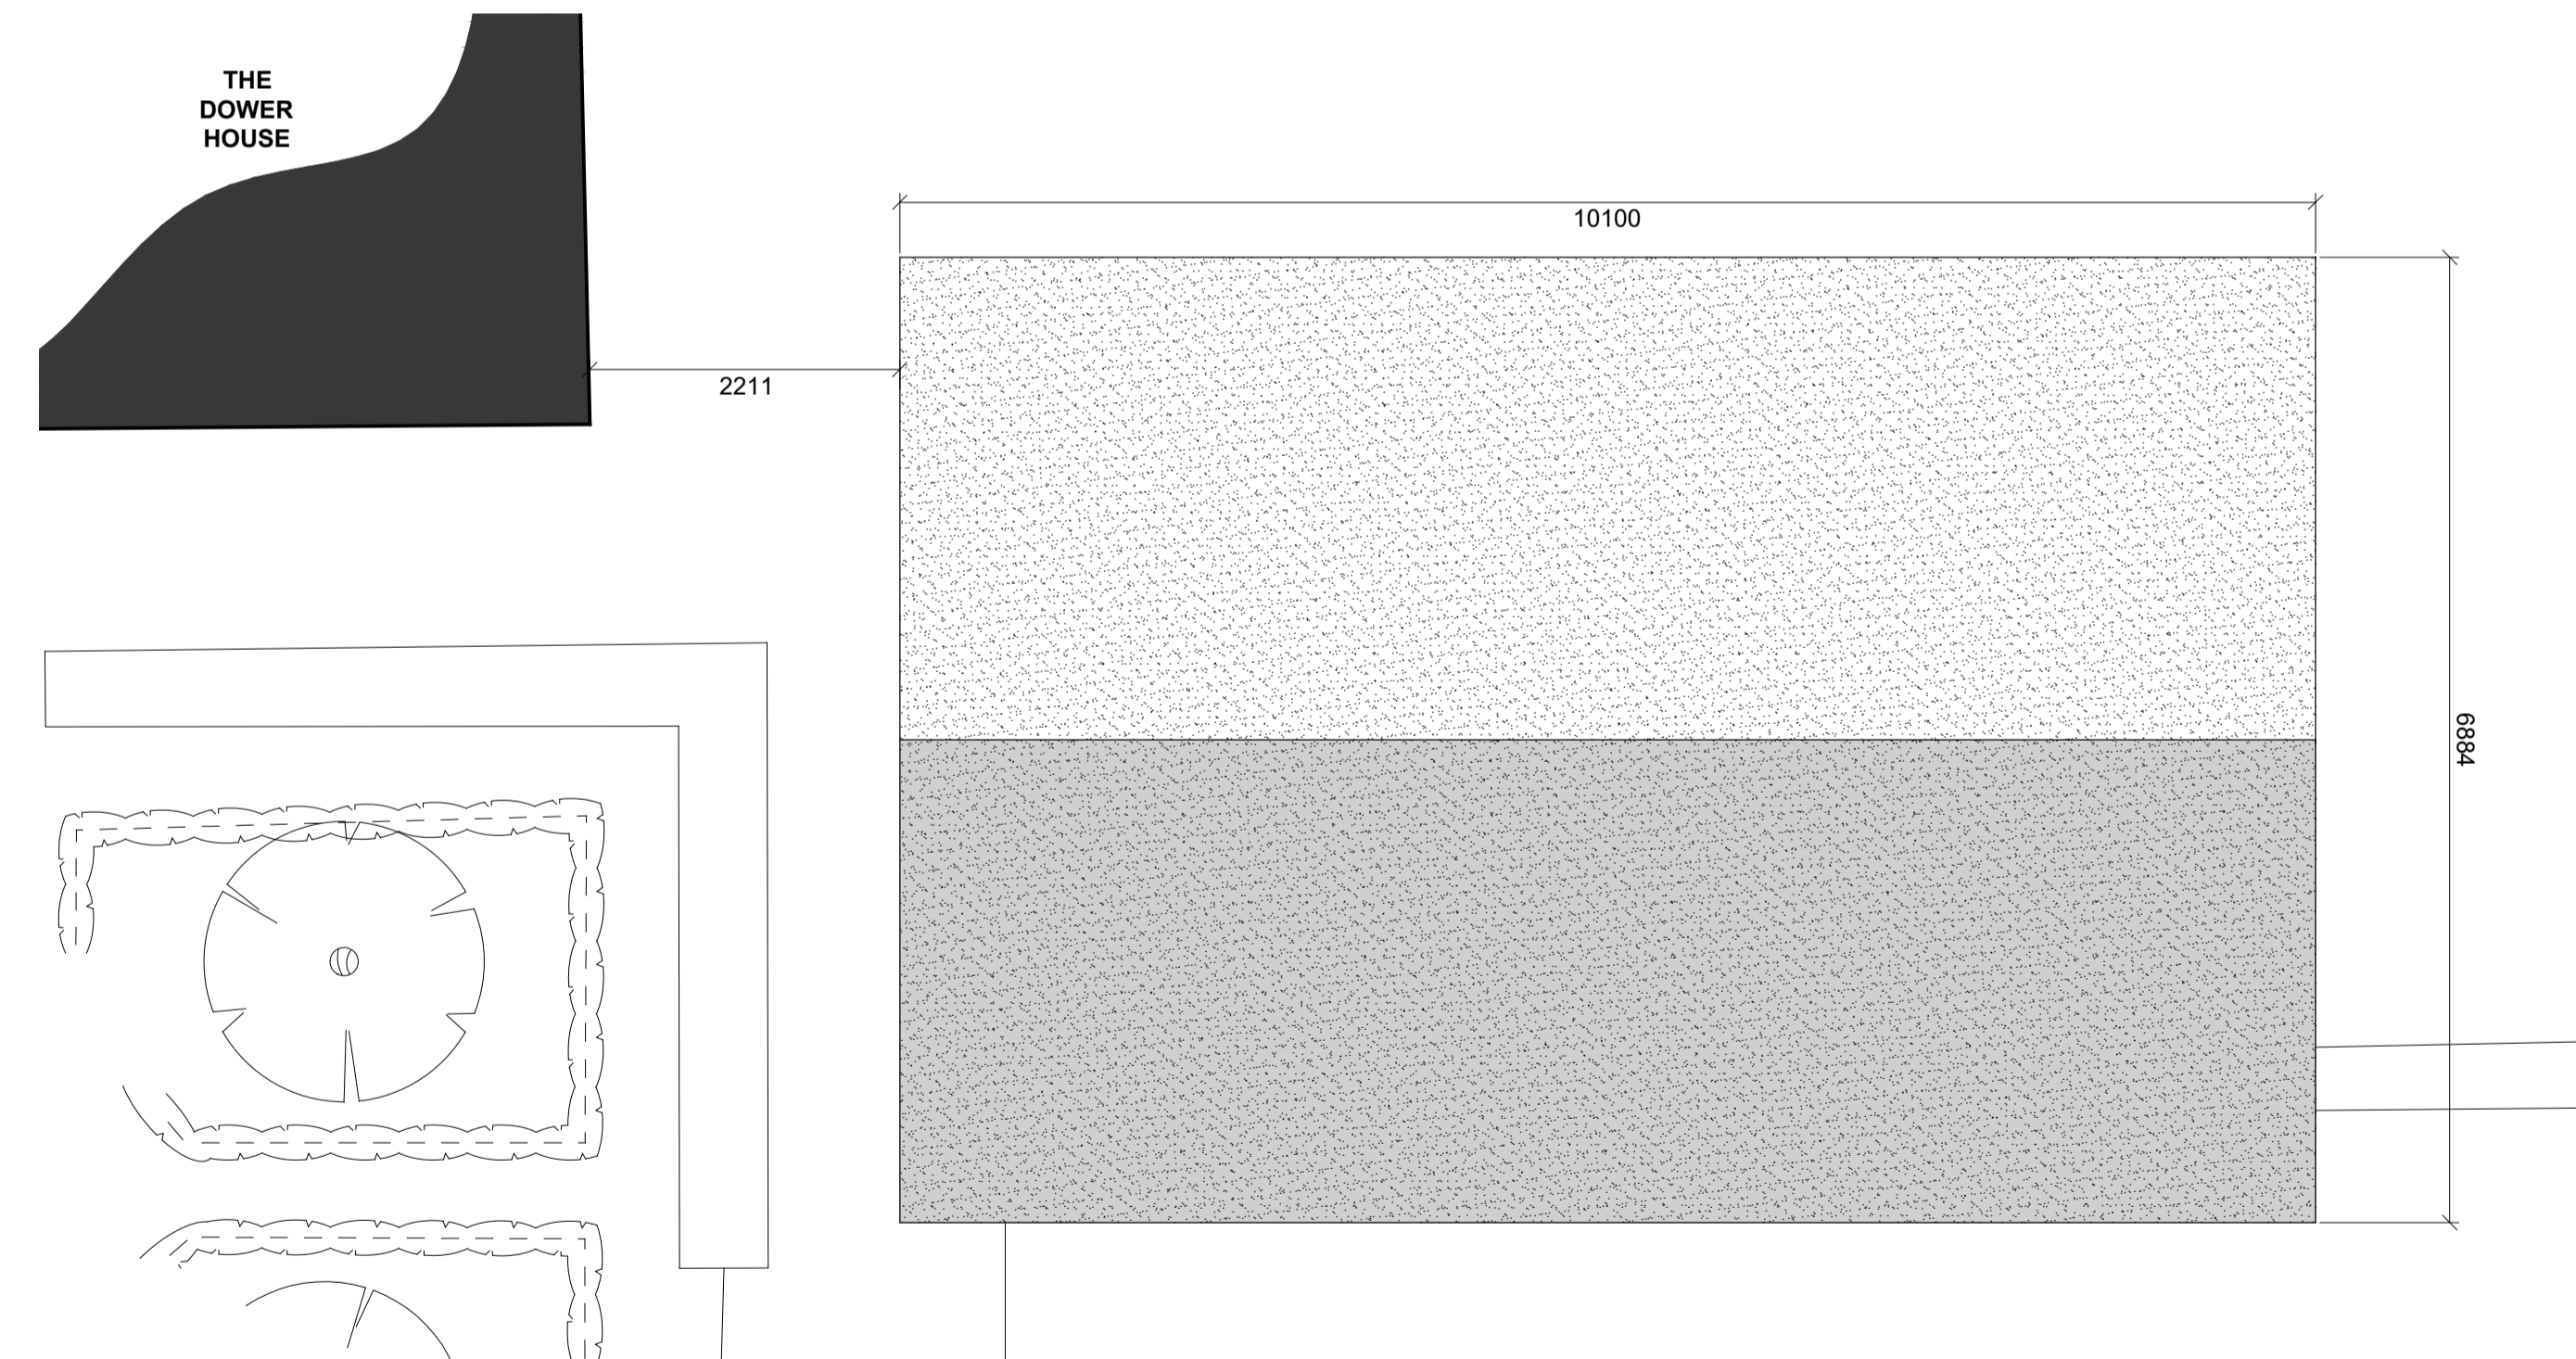

03  
2000 Roof Plan  
As Proposed

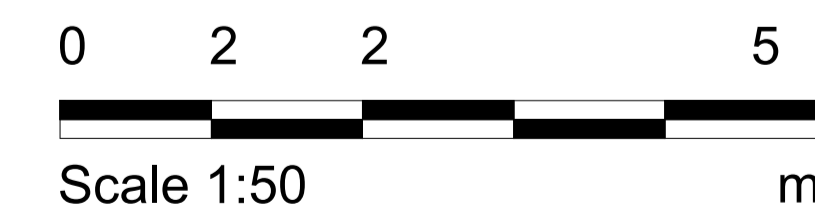

Notes

- Any dwg format drawing is to be read in conjunction with and at the scale of the accompanying pdf.
- Where colours other than black or grey are used, the drawing must be plotted in colour.
- For status 'C' (Construction) drawings all dimensions are to be checked on site by the contractor, scaling is for Local Authority purposes only.
- Unless otherwise indicated, all dimensions are in millimeters.
- All information on this drawing is to be read in conjunction with the relevant Donald Insall Associates specification and trade contractors' drawings and information by specialists.
- In the event of any discrepancy, please contact us immediately.
- This drawing may contain survey information by others and is to be used solely for the purposes for which it was issued.
- These are uncontrolled documents issued for information purposes only. If you have any queries regarding the drawings, please contact DIA immediately.
- Please note DIA cannot be held responsible for any errors arising from changes made to an uncontrolled dwg file.

Drawing Status		Rev		Date		Dwn		Auth		Revision	
F	Feasibility										
S	Sketch Design										
P	Planning										
B	Building Control										
D	Developed Design										
M	Measurement	3	28-03-24	CJS	HEP					Retaining Wall Amended	
T	Tender	2	25-03-24	CJS	HEP					Wall Removed	
C	Construction	1	21-03-24	CJS	HEP					Amended to Client Comments	
R	Record	0	14-03-24	CJS	HEP					Initial Issue	

**Donald Insall Associates**  
Chartered Architects and Historic Building Consultants

The Painted Room, 118 High Street,  
Oxford, OX1 4BX  
(+44) 01865 520170  
oxford@insall-architects.co.uk

The Dower House Library, Chastelton

Project	OX.DHL.01	No	2000
Scale (A1)	1:50	Status	3P
		Revision	3

Floor Plans  
As Proposed