




01 Elevation AA
2200 As Proposed

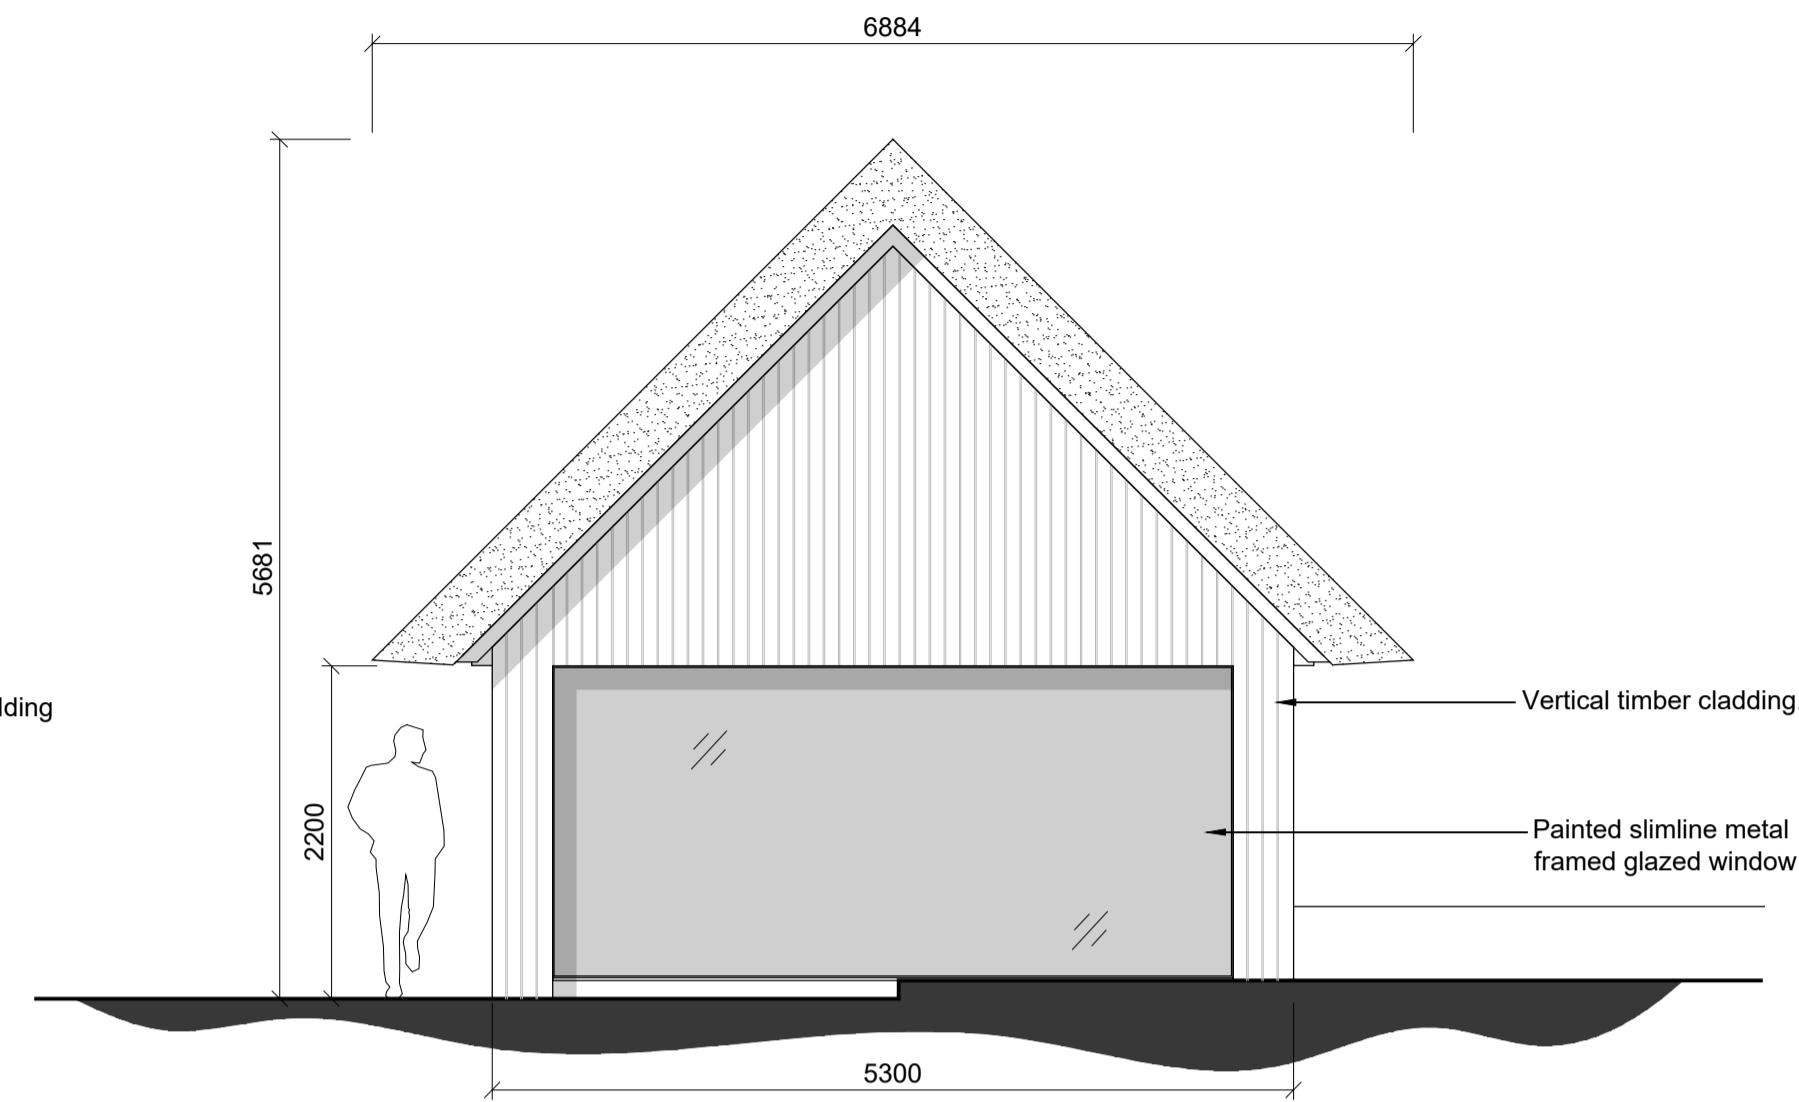




02 Elevation BB
2200 As Proposed

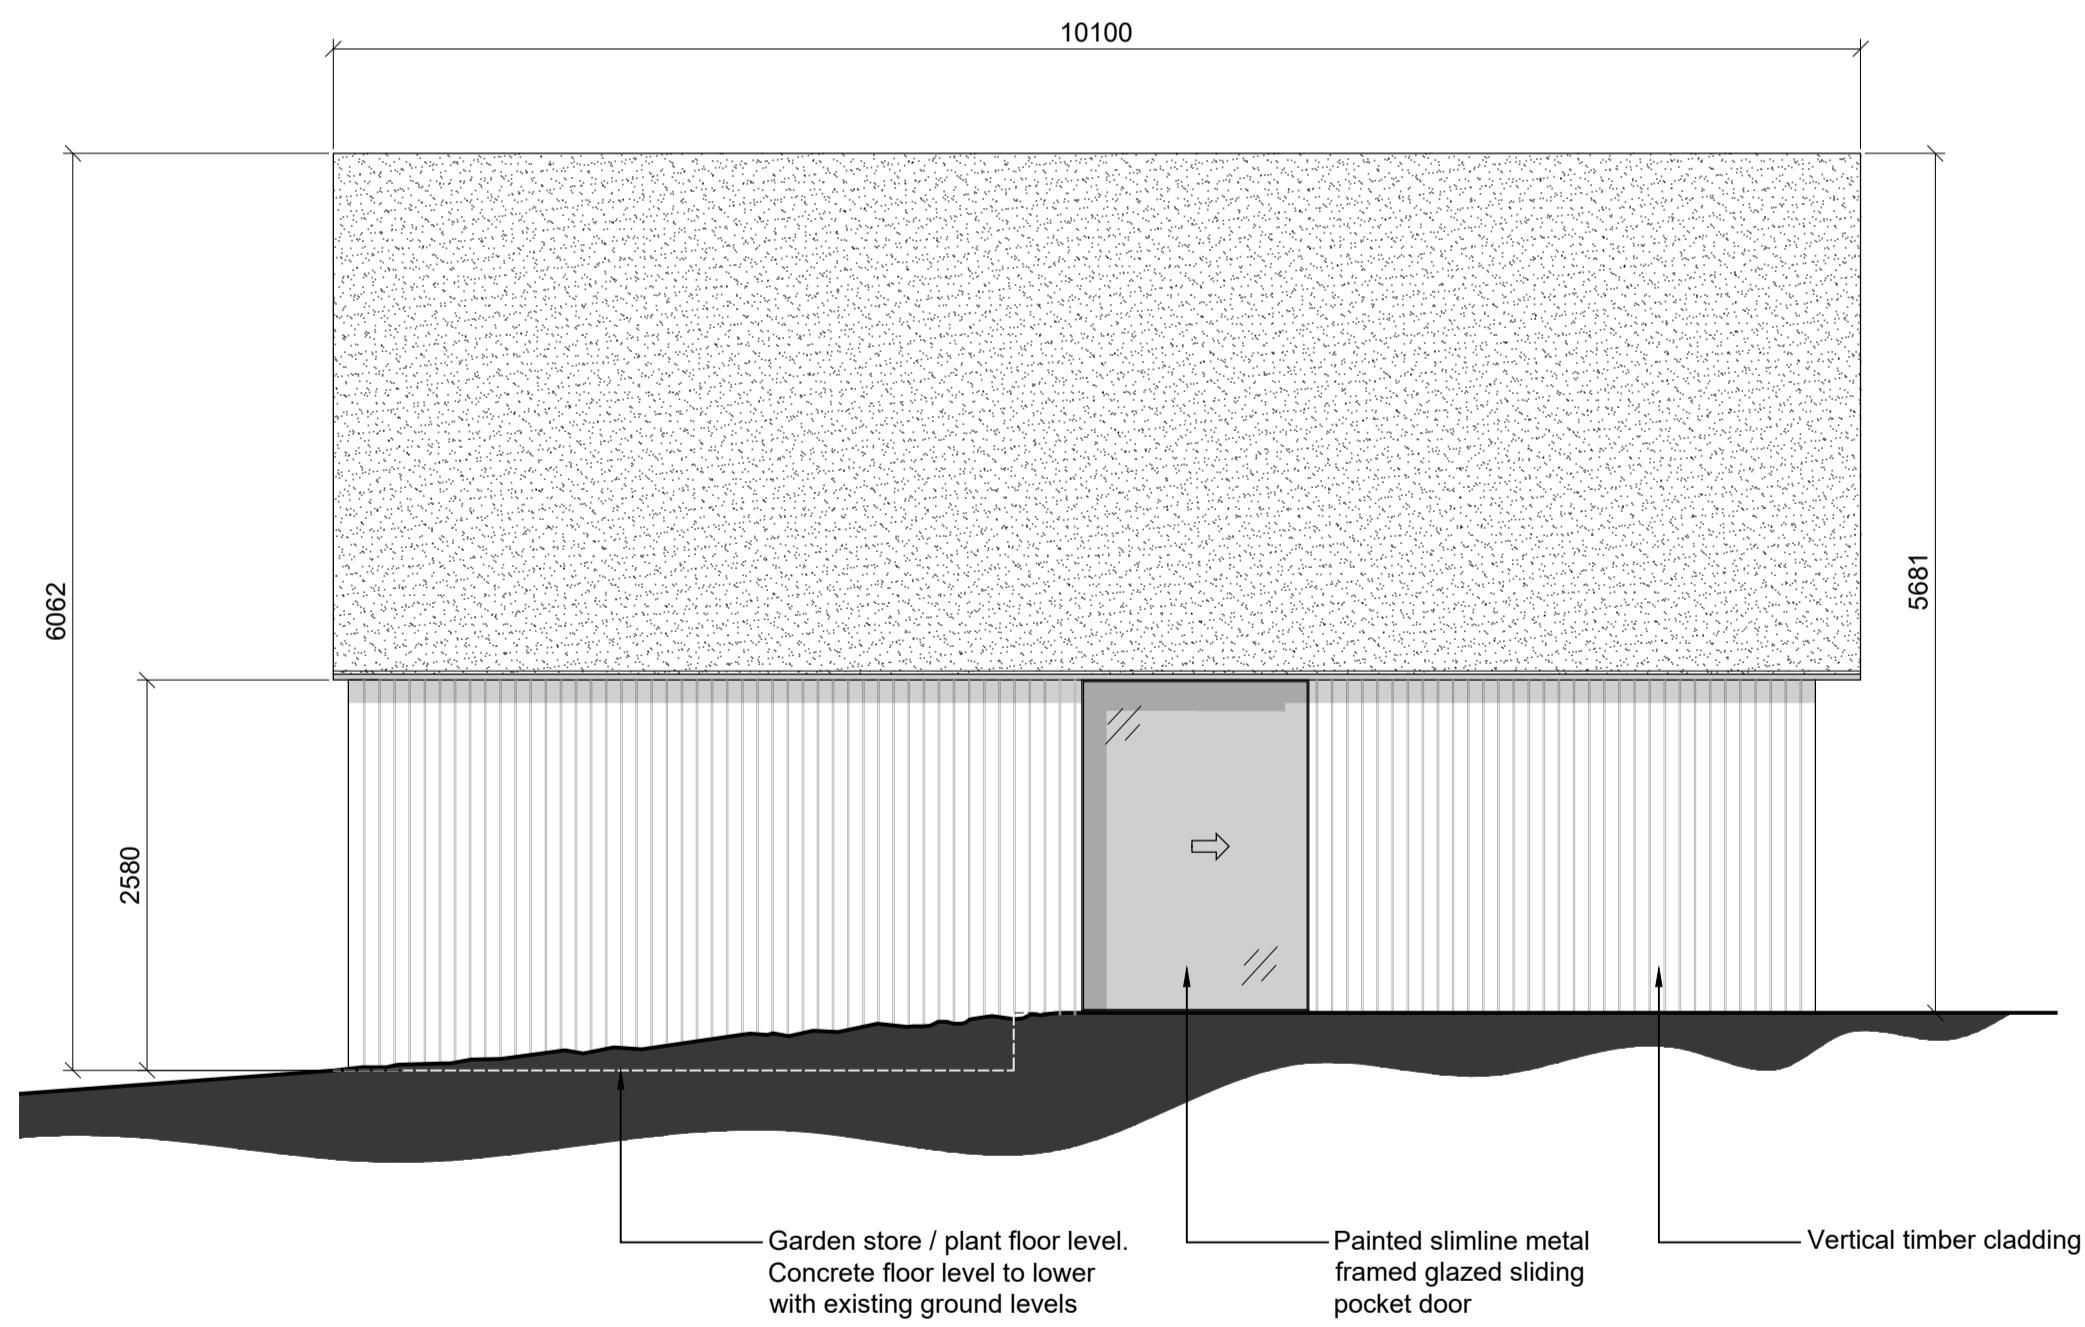

03 Elevation CC
2200 As Proposed

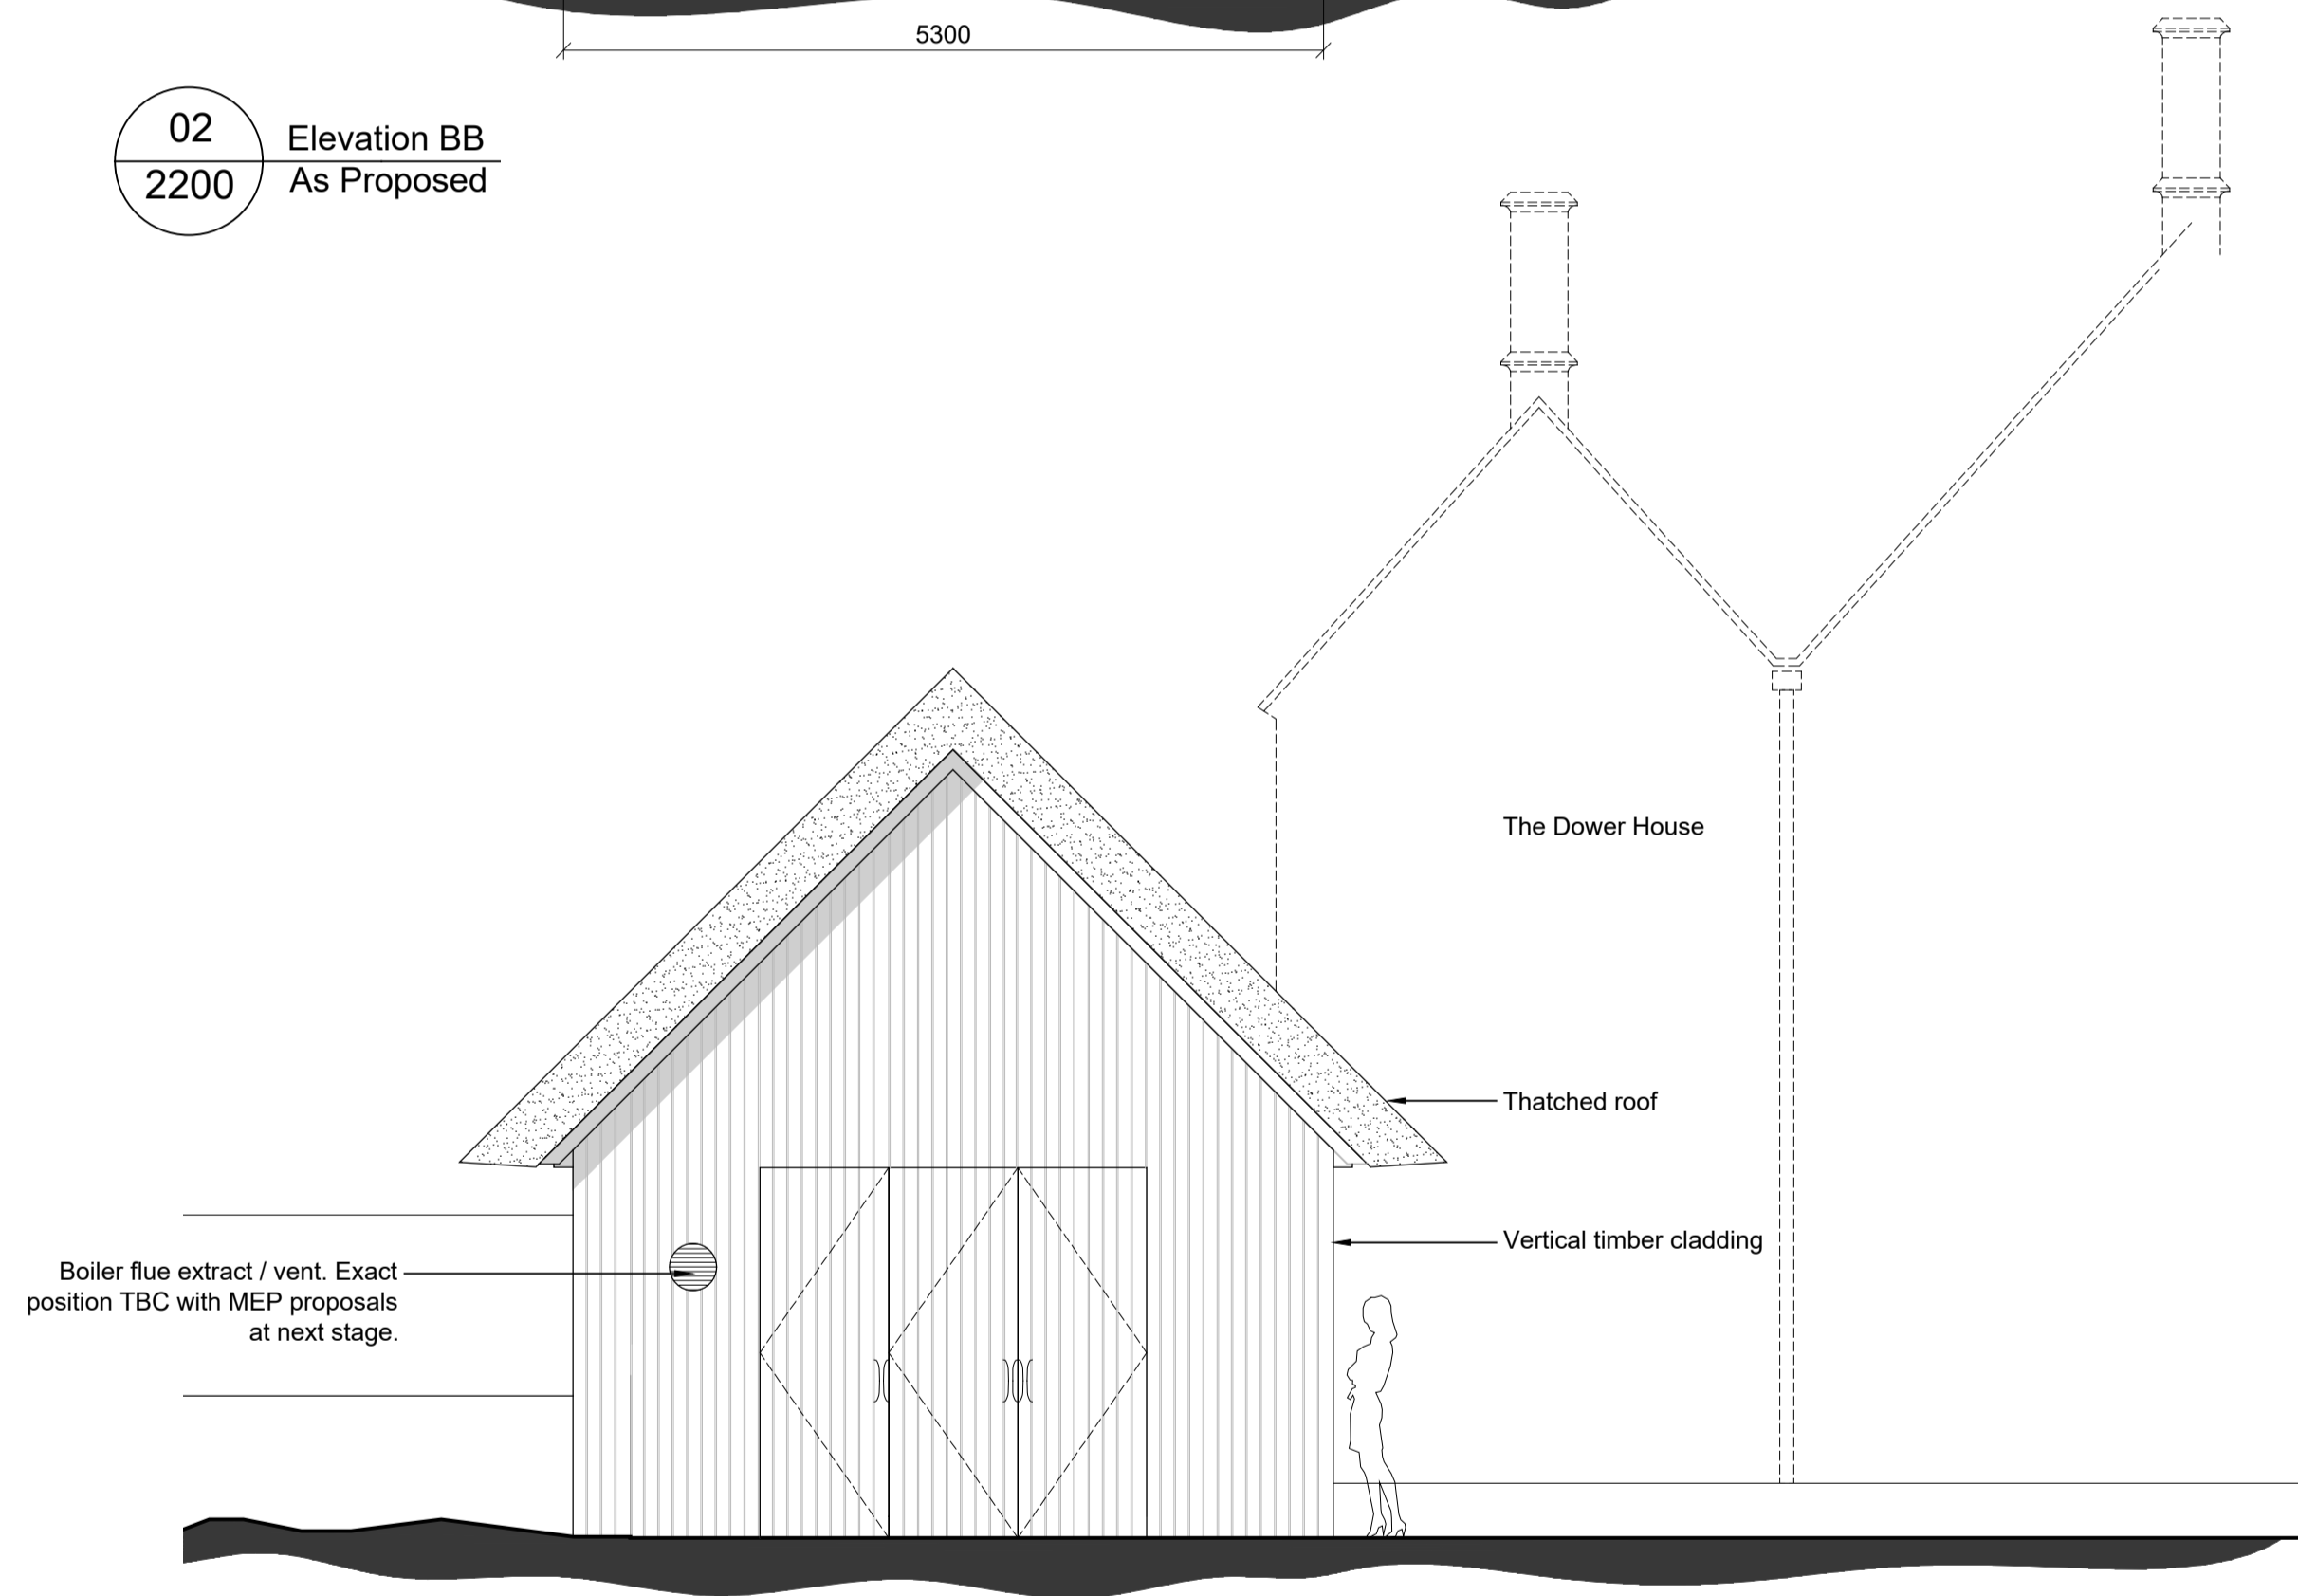

04 Elevation DD
2200 As Proposed

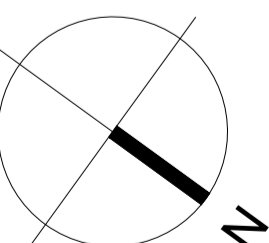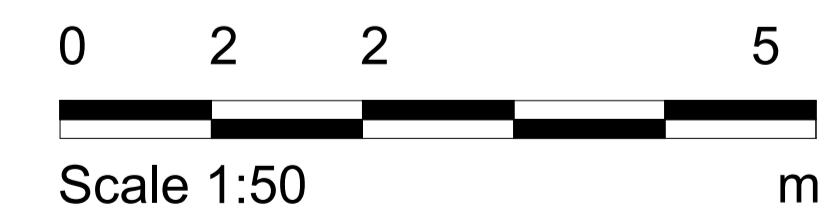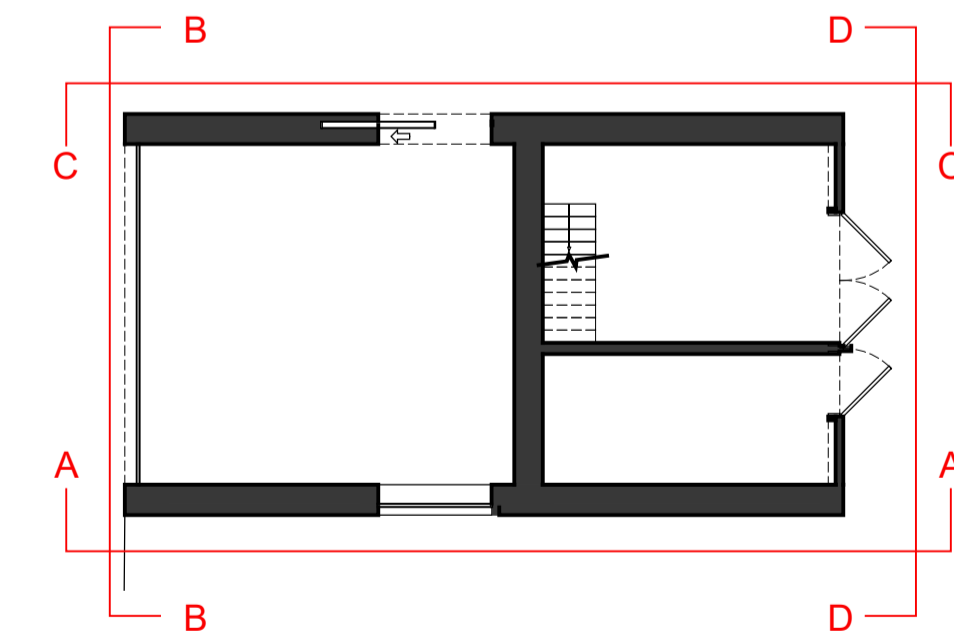

- Notes
- Any dwg format drawing is to be read in conjunction with and at the scale of the accompanying pdf.
 - Where colours other than black or grey are used, the drawing must be plotted in colour.
 - For status 'C' (Construction) drawings all dimensions are to be checked on site by the contractor, scaling is for Local Authority purposes only.
 - Unless otherwise indicated, all dimensions are in millimeters.
 - All information on this drawing is to be read in conjunction with the relevant Donald Insall Associates specification and trade contractors' drawings and information by specialists.
 - In the event of any discrepancy, please contact us immediately.
 - This drawing may contain survey information by others and is to be used solely for the purposes for which it was issued.
 - These are uncontrolled documents issued for information purposes only. If you have any queries regarding the drawings, please contact DIA immediately.
 - Please note DIA cannot be held responsible for any errors arising from changes made to an uncontrolled dwg file.

- Drawing Status
- F Feasibility
 - S Sketch Design
 - P Planning
 - B Building Control
 - D Developed Design
 - M Measurement
 - T Tender
 - C Construction
 - R Record

Rev	Date	Dwn	Auth	Revision
3	28-03-24	CJS	HEP	Cladding Hatch Amended
2	25-03-24	CJS	HEP	Retaining wall omitted
1	21-03-24	CJS	HEP	Amended to Client Comments
0	14-03-24	CJS	HEP	Initial Issue

Rev	Date	Dwn	Auth	Revision
3	28-03-24	CJS	HEP	Cladding Hatch Amended
2	25-03-24	CJS	HEP	Retaining wall omitted
1	21-03-24	CJS	HEP	Amended to Client Comments
0	14-03-24	CJS	HEP	Initial Issue

Donald Insall Associates
Chartered Architects and Historic Building Consultants

The Painted Room, 118 High Street,
Oxford, OX1 4BX
(+44) 01865 520170
oxford@insall-architects.co.uk

The Dower House Library, Chastelton

Elevations As Proposed	Project	OX.DHL.01	No	2200
	Scale (A1)	1:50	Status	3P
			Revision	3