



NOTES

- Site boundary including access to / from the public highway.
- Ownership boundary

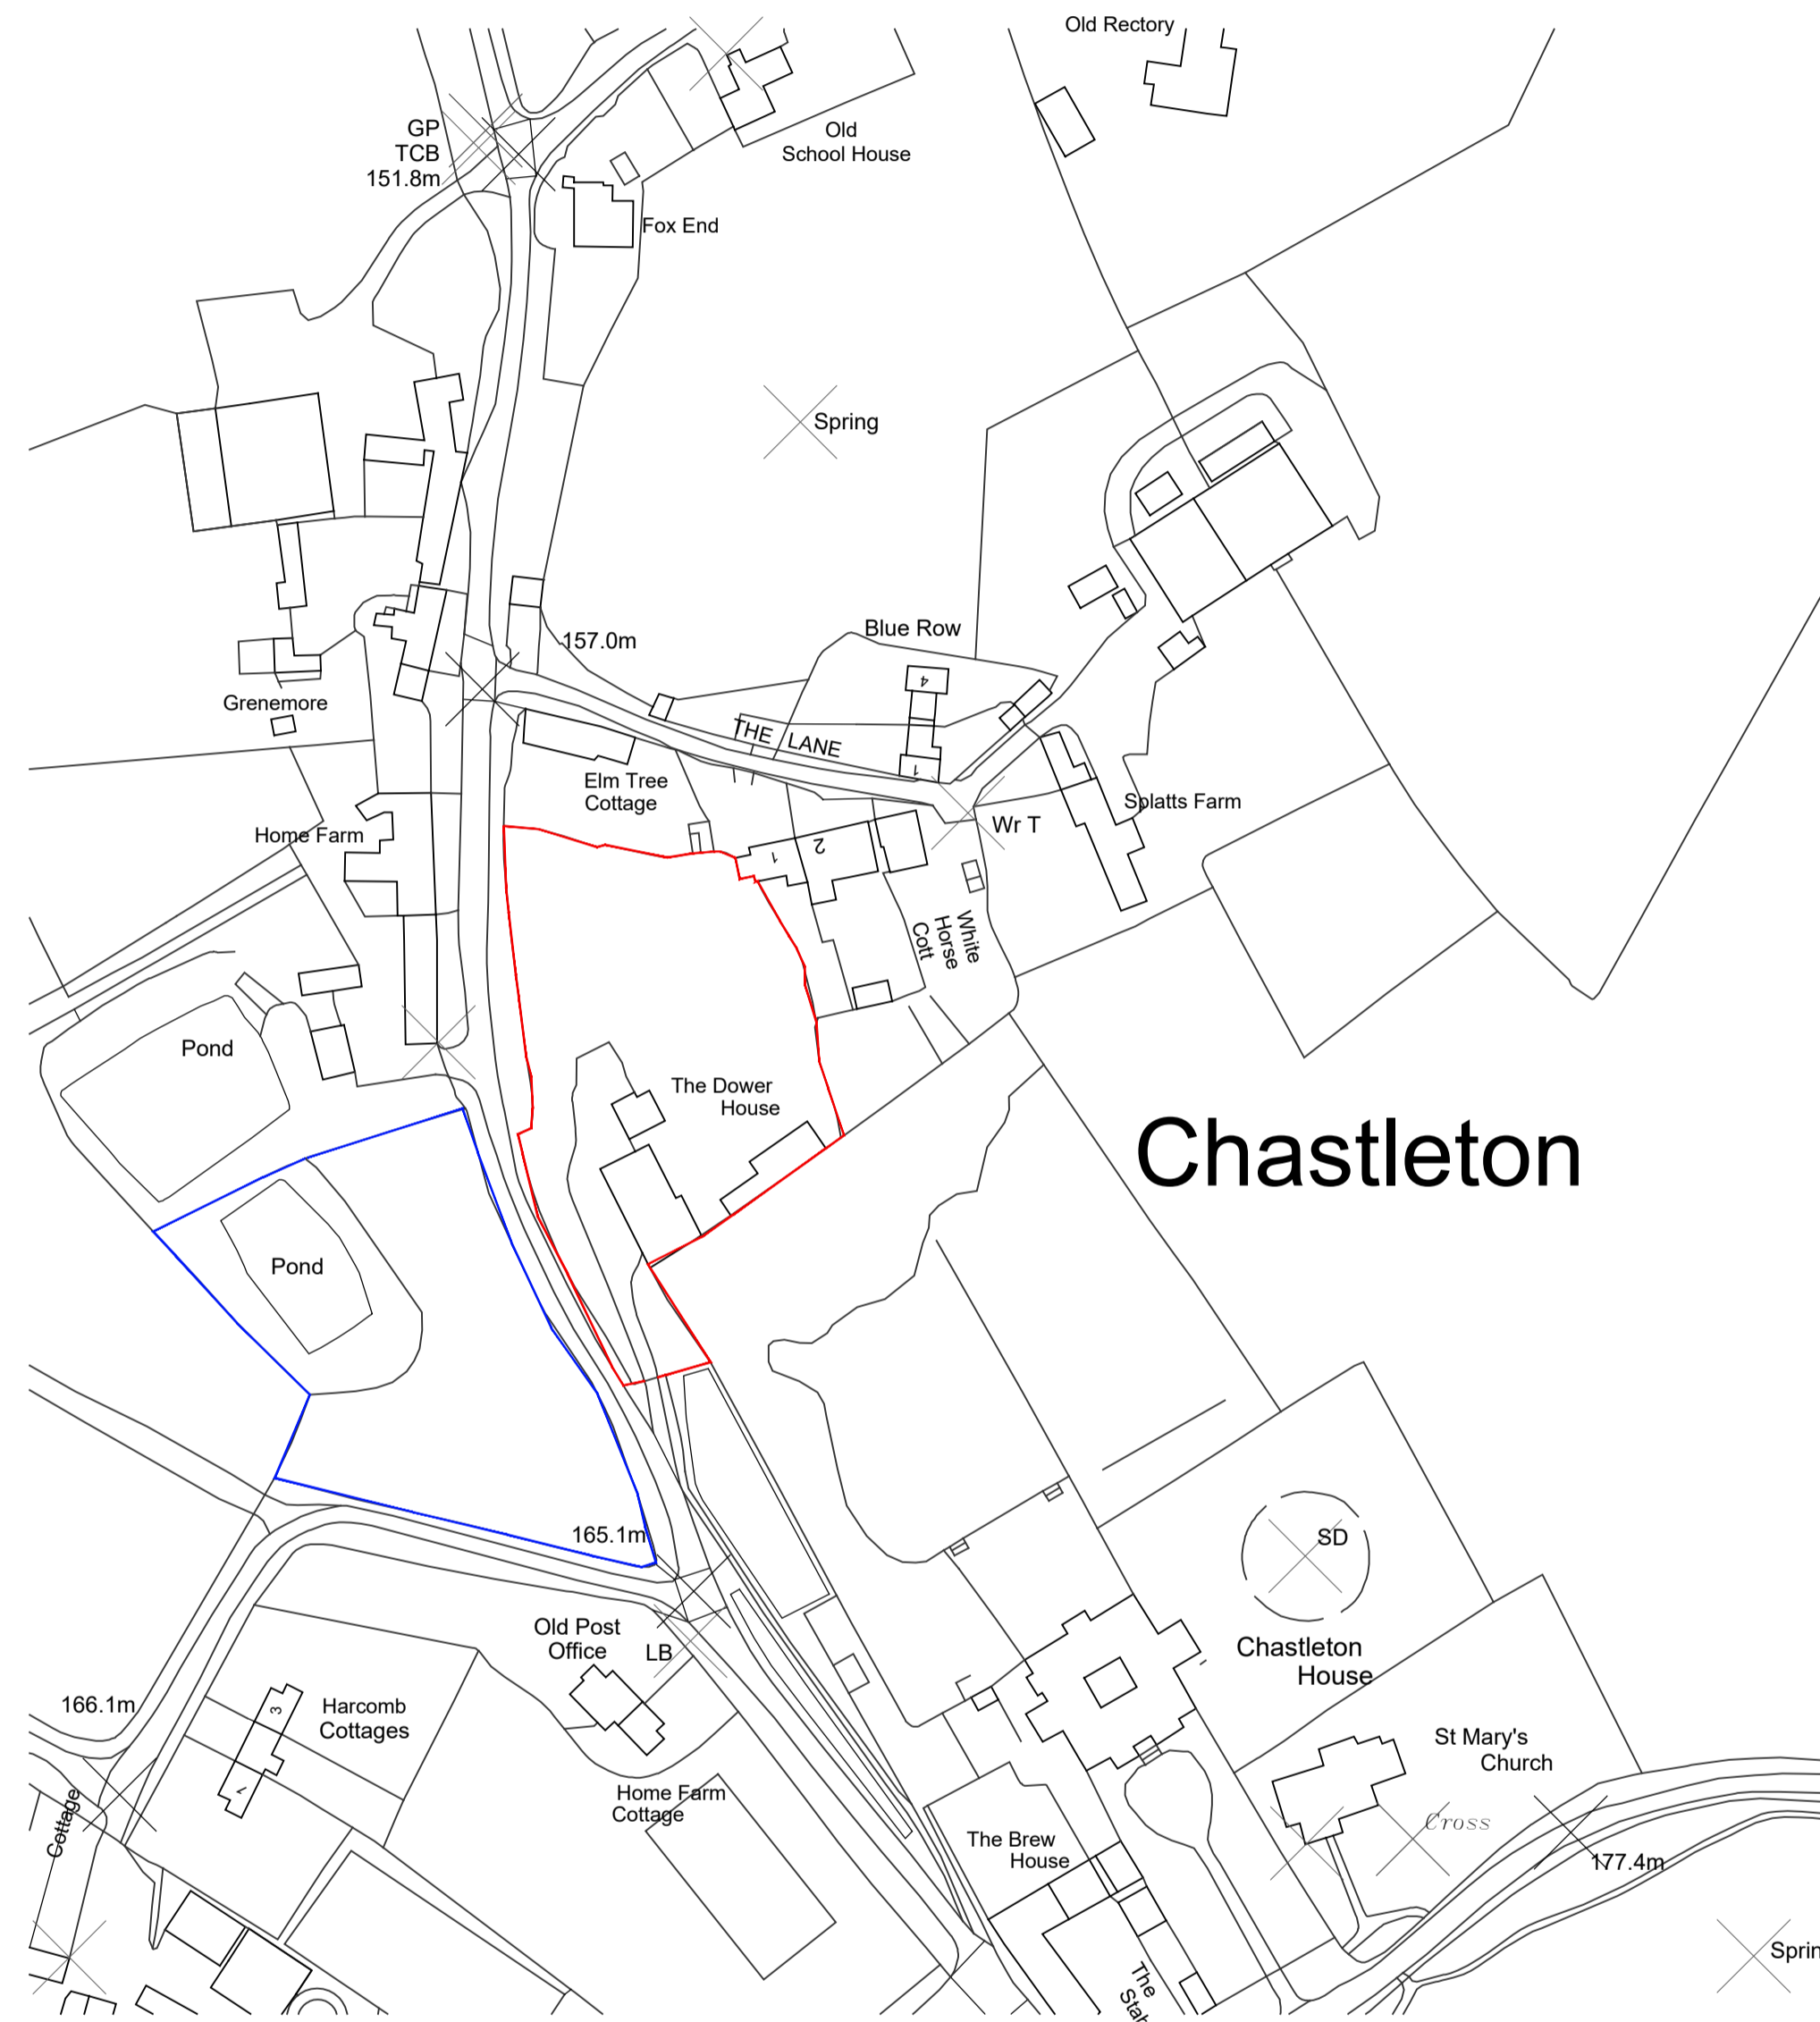

01 Location Plan  
4002 As Existing

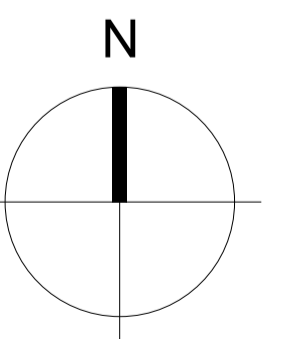

Notes

1. Any dwg format drawing is to be read in conjunction with and at the scale of the accompanying pdf.
2. Where colours other than black or grey are used, the drawing must be plotted in colour.
3. For status 'C' (Construction) drawings all dimensions are to be checked on site by the contractor, scaling is for Local Authority purposes only.
4. Unless otherwise indicated, all dimensions are in millimeters.
5. All information on this drawing is to be read in conjunction with the relevant Donald Insall Associates specification and trade contractors' drawings and information by specialists.
6. In the event of any discrepancy, please contact us immediately.
7. This drawing may contain survey information by others and is to be used solely for the purposes for which it was issued.
8. These are uncontrolled documents issued for information purposes only. If you have any queries regarding the drawings, please contact DIA immediately.
9. Please note DIA cannot be held responsible for any errors arising from changes made to an uncontrolled dwg file.

© 2024 DONALD INSALL ASSOCIATES LTD

Rev	Date	Dwn	Auth	Revision
2	29-04-24	CJS	HEP	Redline Revised
1	25-03-24	CJS	HEP	Ownership Boundary Revised
0	21-03-24	CJS	HEP	Initial Issue

**Donald Insall Associates**  
Chartered Architects and Historic Building Consultants

The Painted Room, 118 High Street,  
Oxford, OX1 4BX  
(+44) 01865 520170  
oxford@insall-architects.co.uk

The Dower House Library, Chastleton

Project	OX.DHL.01	No	4002
Scale (A1)	1:1250	Status	3P
		Revision	2

Location Plan  
As Existing