


North

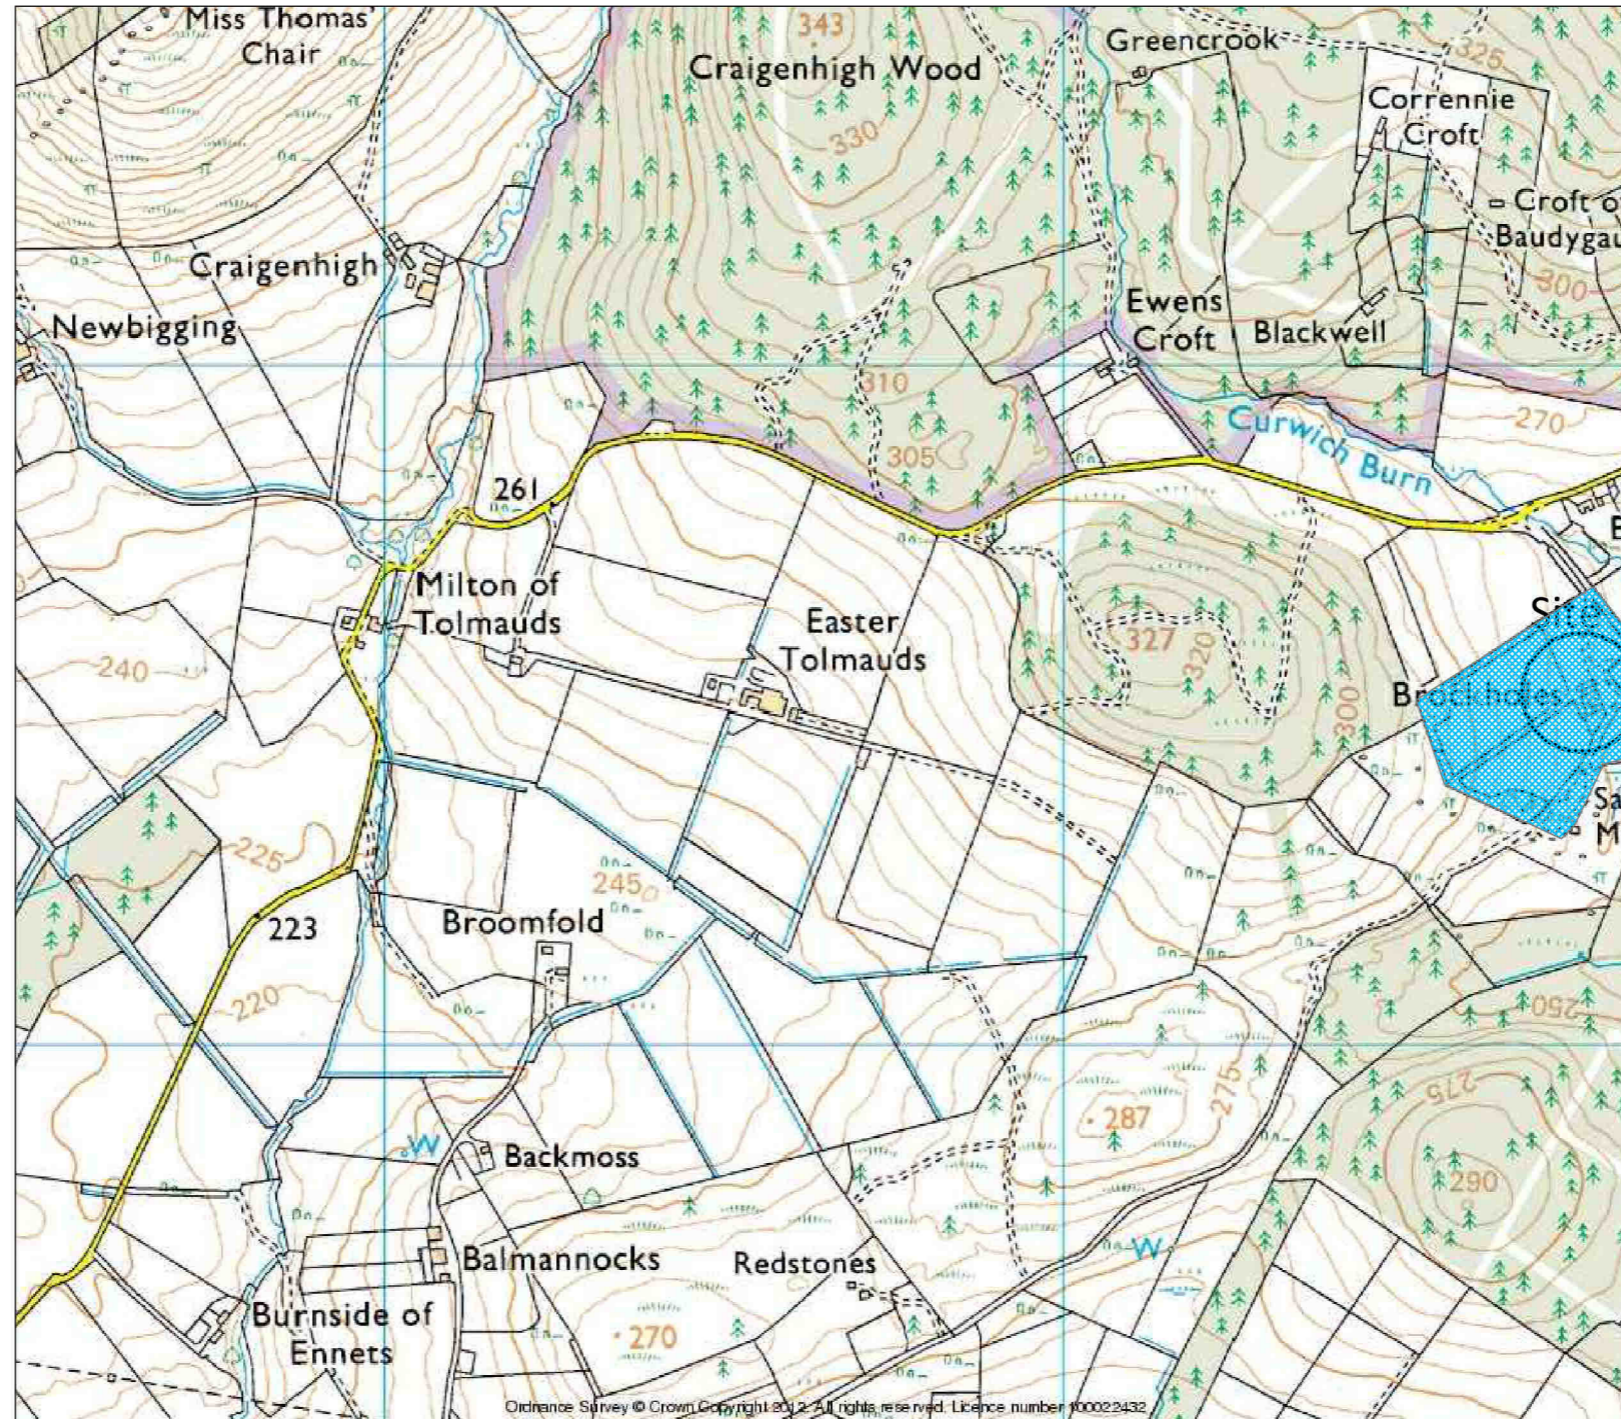

Location/ land ownership plan : scale : 1:25000

Easting :363768 Northing : 807526

Aberdeenshire  
COUNCIL  Infrastructure Services

**PRIOR APPROVAL NOT REQUIRED**

In terms of the decision dated and application reference:

APP/2022/2146  
19/10/2022