
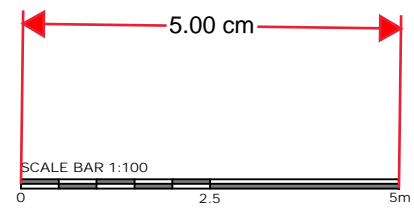



NOTES:
 1. All dimensions are in mm unless noted otherwise.
 2. All new materials used to match existing materials

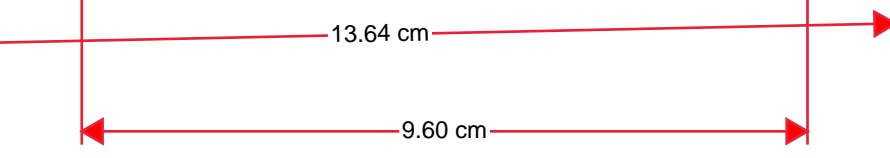

A	First Issue	Feb-08-24	EF	AFR
Version	Amendments	Date:	Check By:	Drawn By:
		Drawing Status For Approval		Site Address: Woodlawns - Forest Road - Warfield Bracknell - RG42 7QA
		Drawing Name Proposed Plans	Project Number: 010928	Client name: Mr. Kabbani
E-mail: admin@engineering-ef.com Tel: 07434 658 624		Drawing Scale 1: 100	Layout ID PR-03	Revision A