

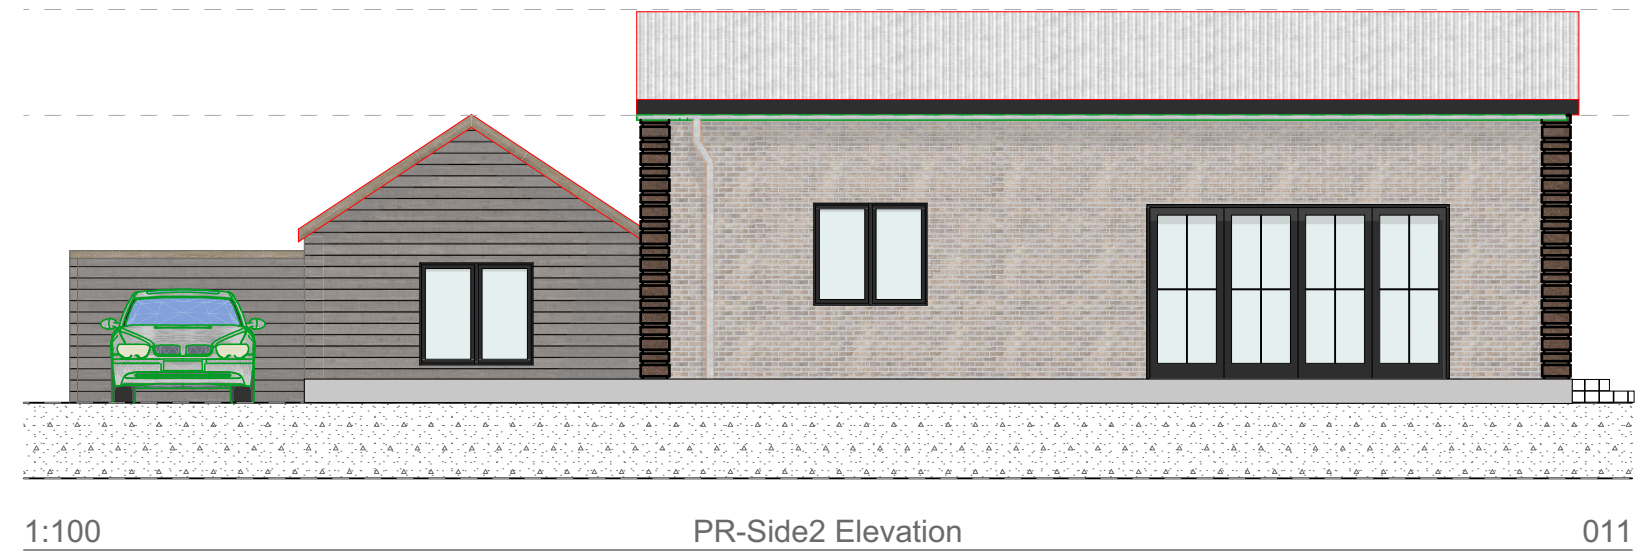



30cm raised ground floor slab to protect tree roots

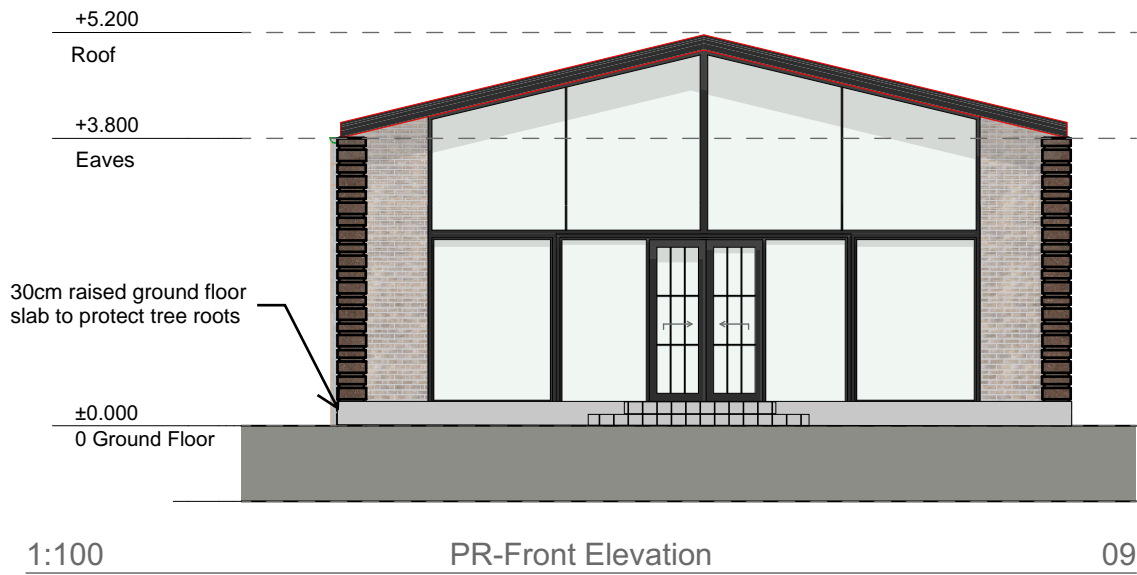

**NOTES:**  
 1. All dimensions are in mm unless noted otherwise.  
 2. All new materials used to match existing materials

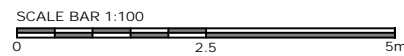

<b>A</b>	<b>First Issue</b>	<b>Feb-08-24</b>	<b>EF</b>	<b>AFR</b>
Version	Amendments	Date:	Check By:	Drawn By:

 E-mail: admin@engineering-ef.com Tel: 07434 658 624	Drawing Status <b>For Approval</b>	Site Address: Woodlawns - Forest Road - Warfield Bracknell - RG42 7QA	
	Drawing Name <b>Proposed Elevations</b>	Project Number: 010928	Client name: Mr. Kabbani
Drawing Scale <b>1: 100</b>	Layout ID <b>PR-04</b>	Revision <b>A</b>	