



EXISTING
Scale: 1/100


RECEIVED AT
PENALLTA HOUSE
29 FEB 2024

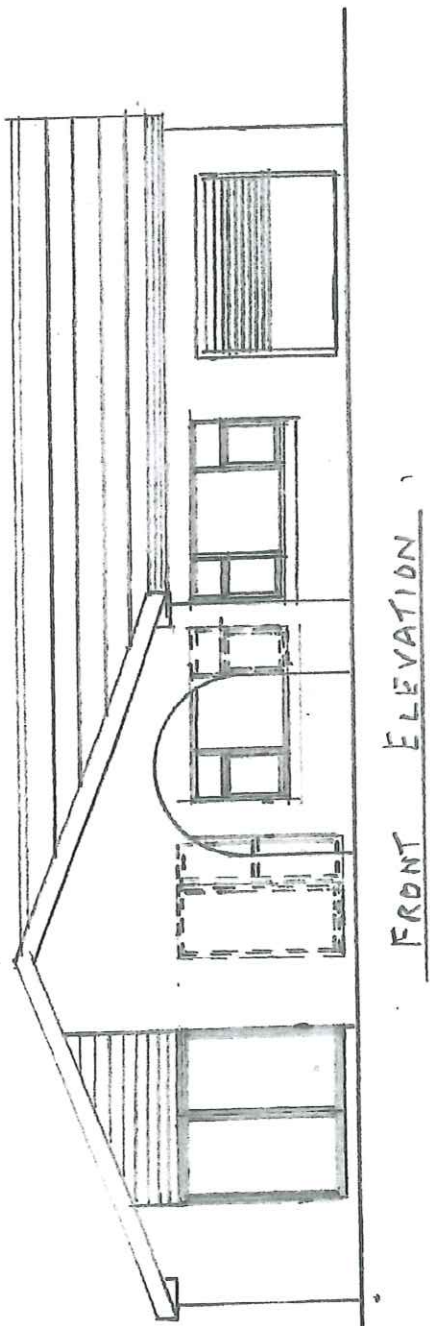

FRONT ELEVATION

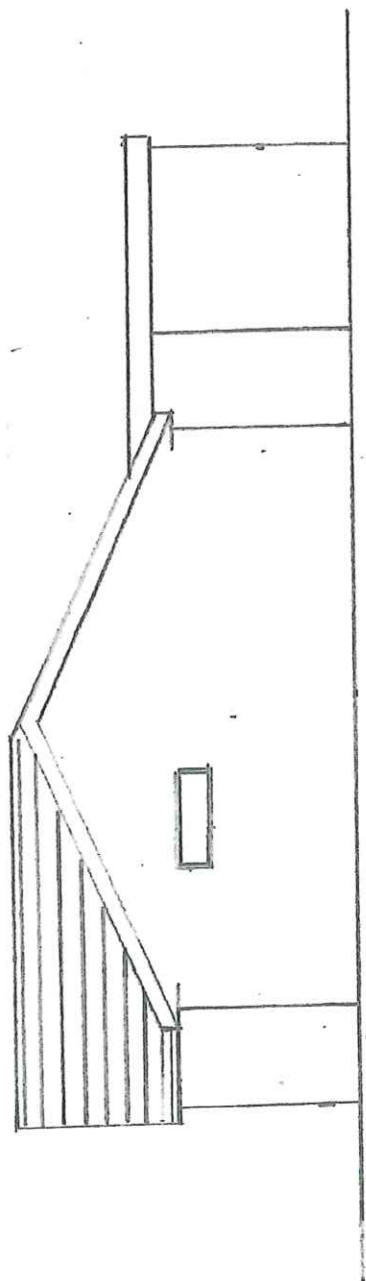

SIDE ELEVATION

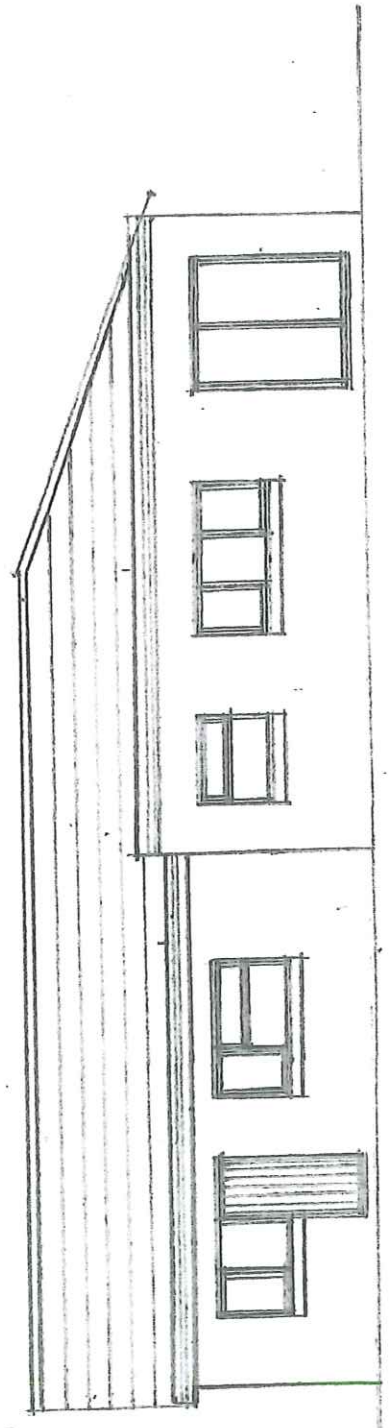

REAR ELEVATION