


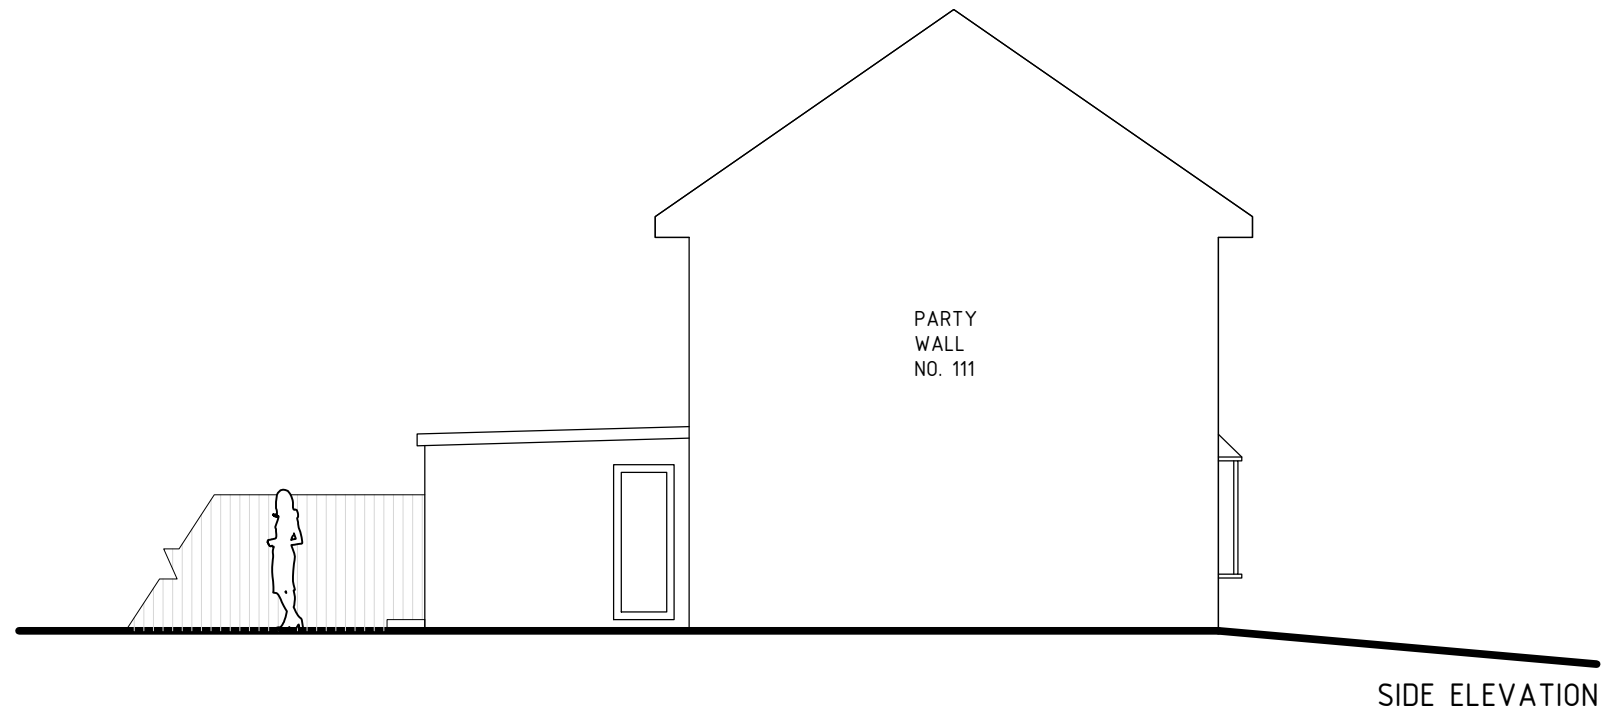

SIDE ELEVATION



SIDE ELEVATION



EXISTING ELEVATIONS

NOTES:
 1- ALL DIMENSIONS TO BE CHECKED ON SITE ANY DISCREPANCY BROUGHT TO THE ATTENTION IMMEDIATELY
 2- ALL STRUCTURAL WORKS TO BE CARRIED OUT TO ENGINEERS DESIGN AND STRICTLY UNDER HIS SUPERVISION
 3- CONTRACTOR TO TAKE FULL RESPONSIBILITY FOR ALL DESIGN, ERECTION AND TEMPORARY WORKS

SCALE 1:100 A3	ADDITIONS ALTERATION TO: 113 WELBECK ROAD CARSHALTON, SM5 1TB
DWG NO N/07	FOR: Mr. ADNAN WAD00D

PLANNING SUBMISSION DRAWING

Planning Additions Ltd
 109 Bodley Road
 New Malden
 KT3 5QJ
 m: +44 7852 117 366
 t: +44 2082 866 004
 e: info@planningadditions.co.uk
 w: www.planningadditions.co.uk

