
0 5 10 20 30 40 50 M.		
NOTES: 1 - ALL DIMENSIONS TO BE CHECKED ON SITE ANY DISCREPANCY BROUGHT TO THE ATTENTION IMMEDIATELY 2 - ALL STRUCTURAL WORKS TO BE CARRIED OUT TO FINGURETS DESIGN AND STRUCTLY LINDER HIS BLOCK PLAN	SCALE 1:500 A3	ADDITIONS ALTER 113 WELBECK ROA CARSHALTON, SM
2- ALL STRUCTURAL WORKS TO BE LARVIED OUT TO ENGINEERS DESIGN AND STRICTLY UNDER HIS SUPERVISION 3- CONTRACTOR TO TAKE FULL RESPONSIBILITY FOR ALL DESIGN, ERECTION AND TEMPORARY WORKS	DWG NO N/02	FOR: Mr. ADNAN WADO

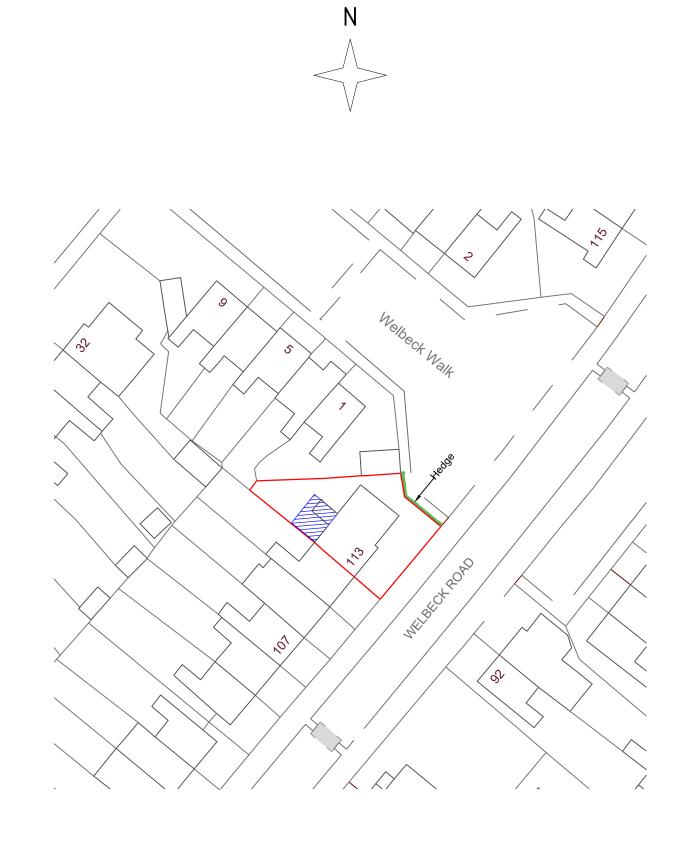

PLANNING SUBMISSION DRAWING

ERATION TO: OAD SM5 1TB

D00D

Planning Additions Ltd 109 Bodley Road New Malden KT3 5QJ m: +44 7852 117 366 t: +44 2082 866 004 e: info@planningadditions.co.uk w: www.planningadditions.co.uk

