



DO NOT SCALE OFF DRAWINGS. ALL SIZES ARE TO BE CHECKED/CONFIRMED ON SITE PRIOR TO COMMENCEMENT OF WORKS/ORDERING OF MATERIALS. NO WORK TO COMMENCE BEFORE APPROPRIATE APPROVALS ARE GRANTED CONTRACTORS RESPONSIBILITY TO ENSURE POSSESSION OF APPROVED DRAWINGS

CONTRACTOR/CLIENT TO ENSURE THAT ONLY THE APPROVED BUILDING WARRANT DRAWINGS ARE USED FOR CONSTRUCTION

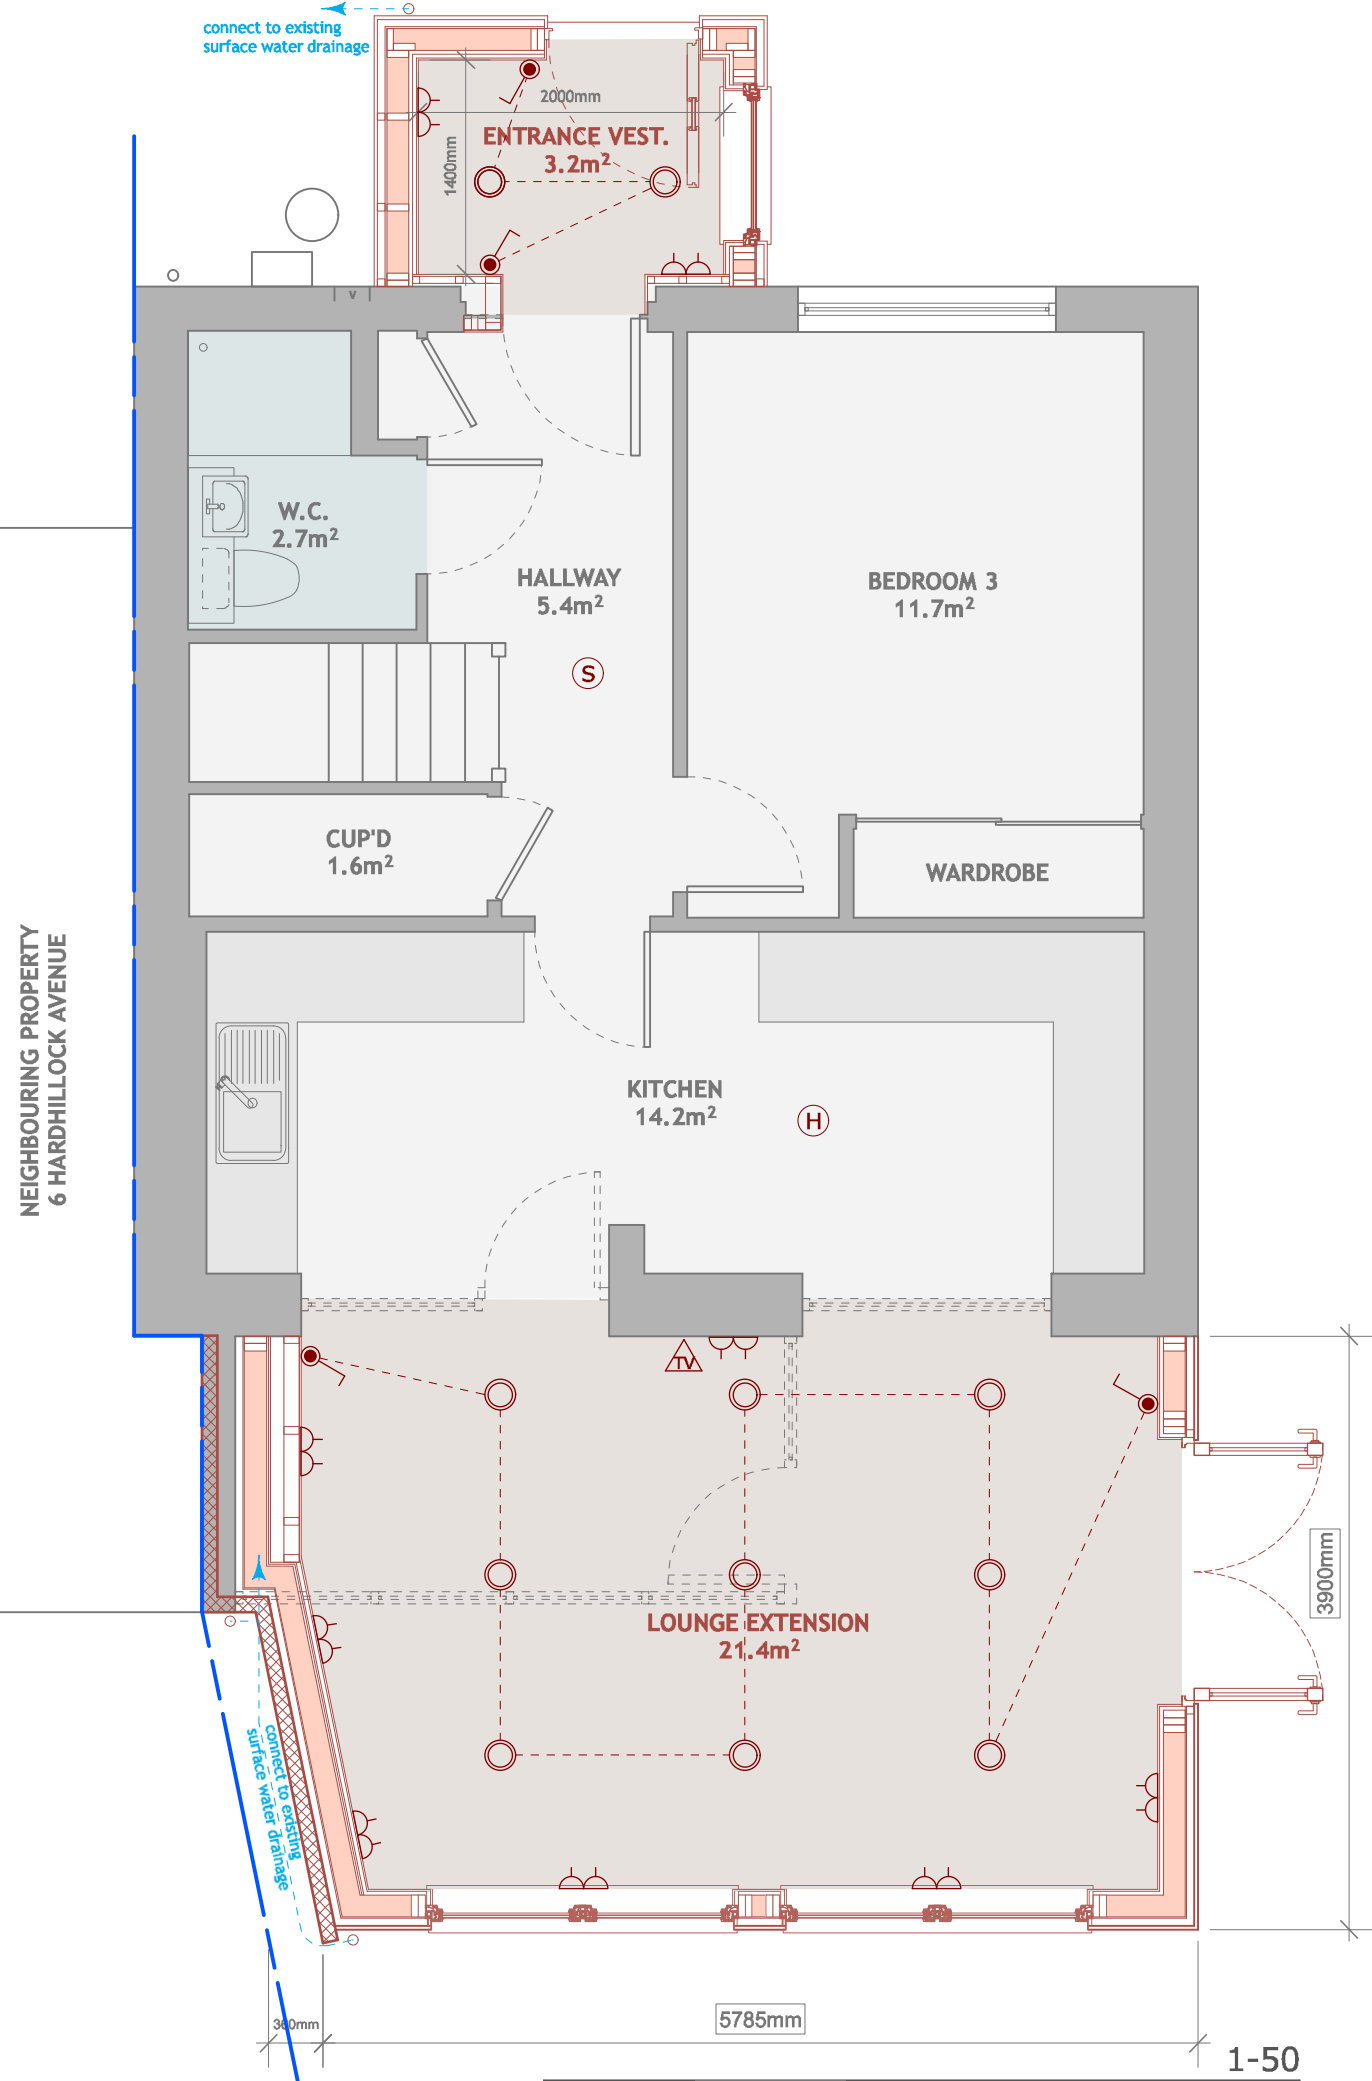

PROP. FLOOR PLAN 1:50

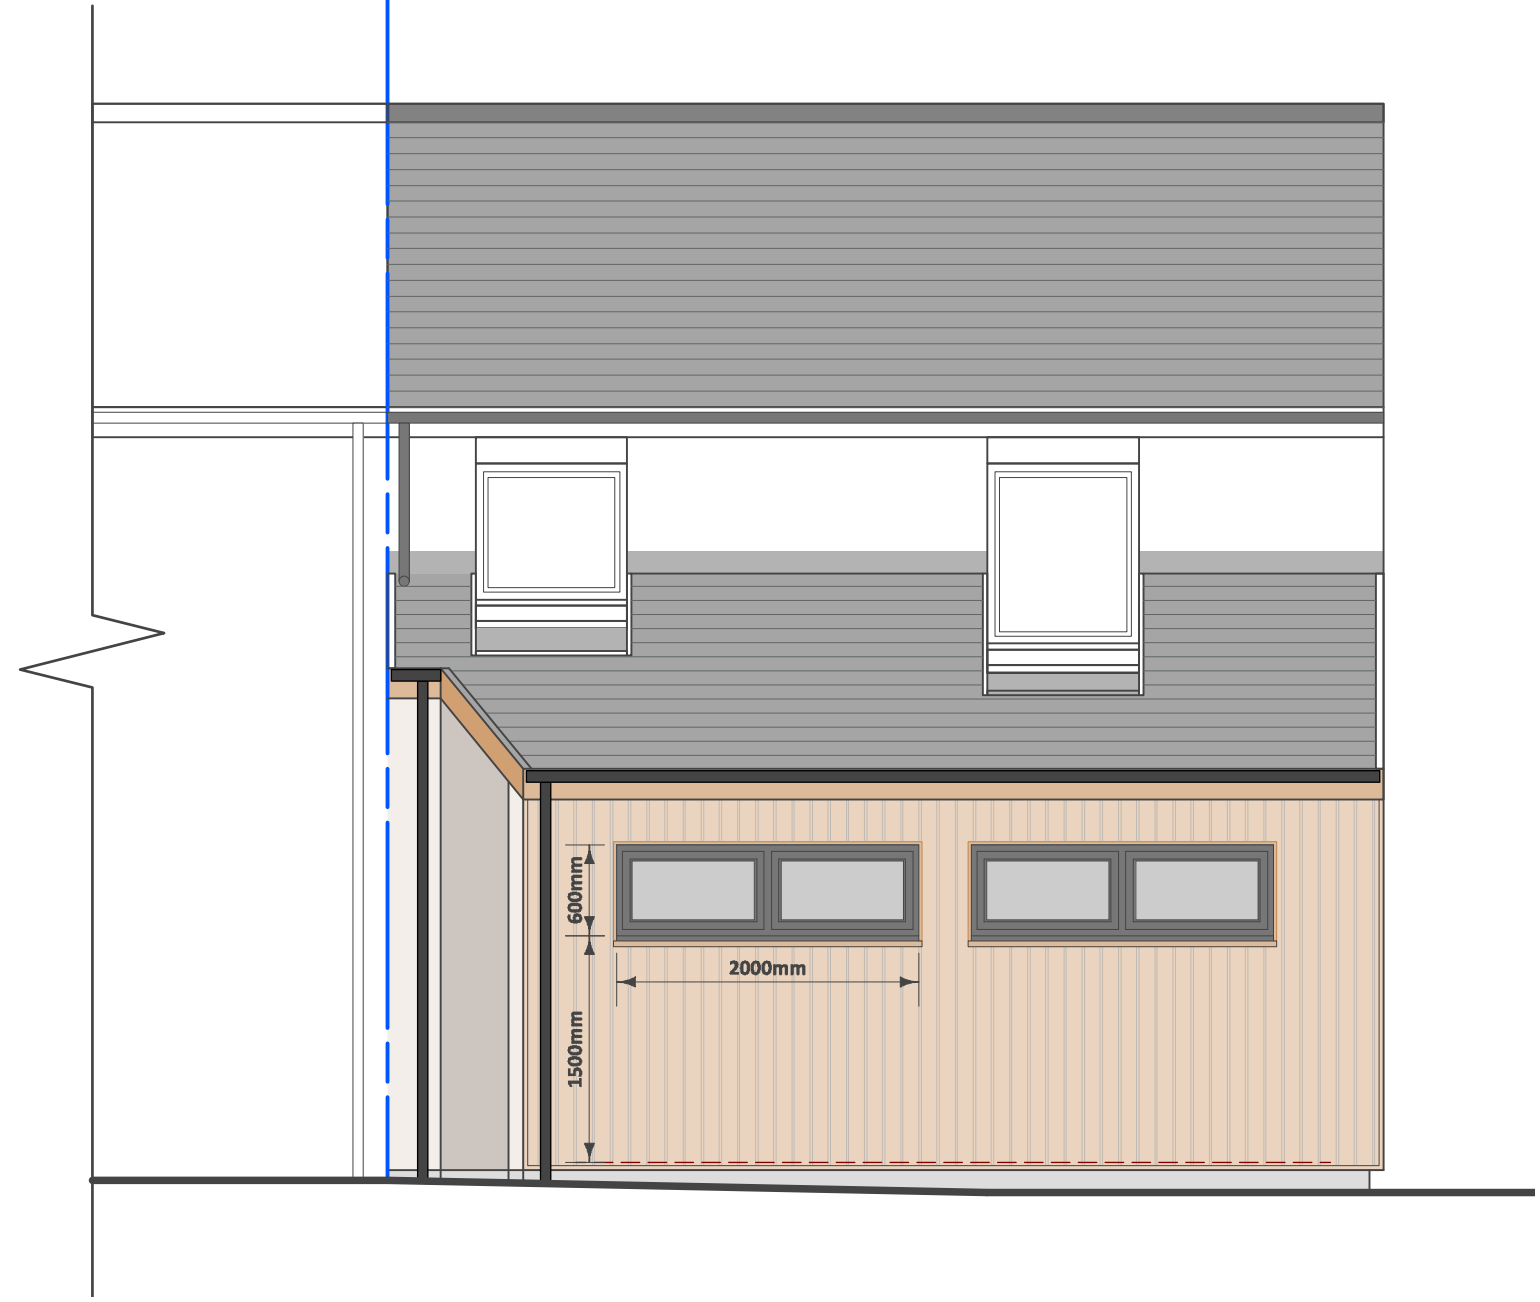

PROP. REAR ELEVATION 1:50

Mr J. Stirling
ALTERATIONS AND EXTENSION 8 HARDHILLOCK AVENUE ELGIN IV30 6UG
PROPOSED PLAN & REAR ELEVATION
2