


DO NOT SCALE OFF DRAWINGS. ALL SIZES ARE TO BE CHECKED/CONFIRMED ON SITE PRIOR TO COMMENCEMENT OF WORKS/ORDERING OF MATERIALS. NO WORK TO COMMENCE BEFORE APPROPRIATE APPROVALS ARE GRANTED CONTRACTORS RESPONSIBILITY TO ENSURE POSSESSION OF APPROVED DRAWINGS


CONTRACTOR/CLIENT TO ENSURE THAT ONLY THE APPROVED BUILDING WARRANT DRAWINGS ARE USED FOR CONSTRUCTION

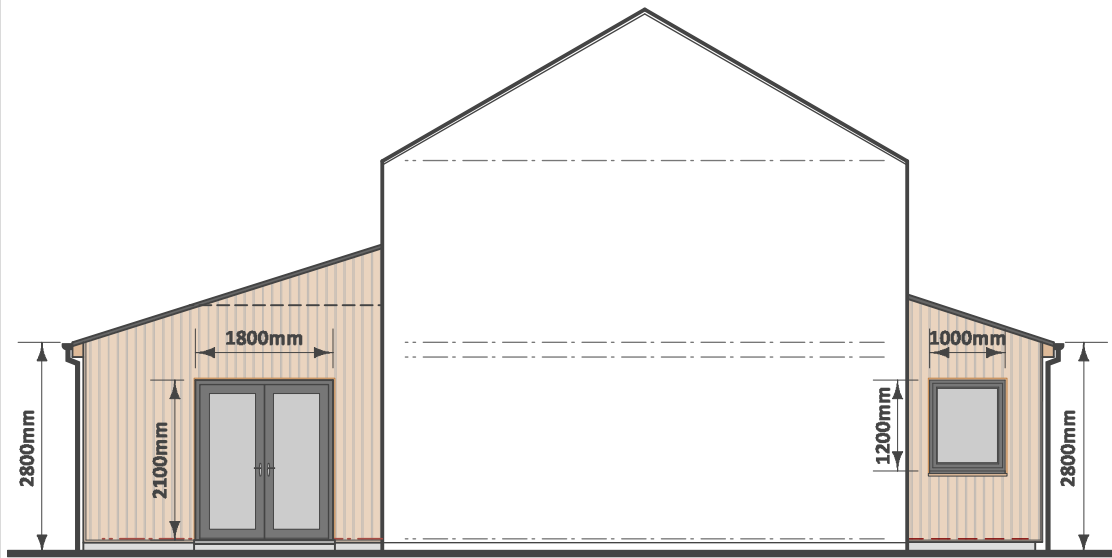


PROP. SIDE ELEVATION 1-100




PROP. FRONT ELEVATION 1-100

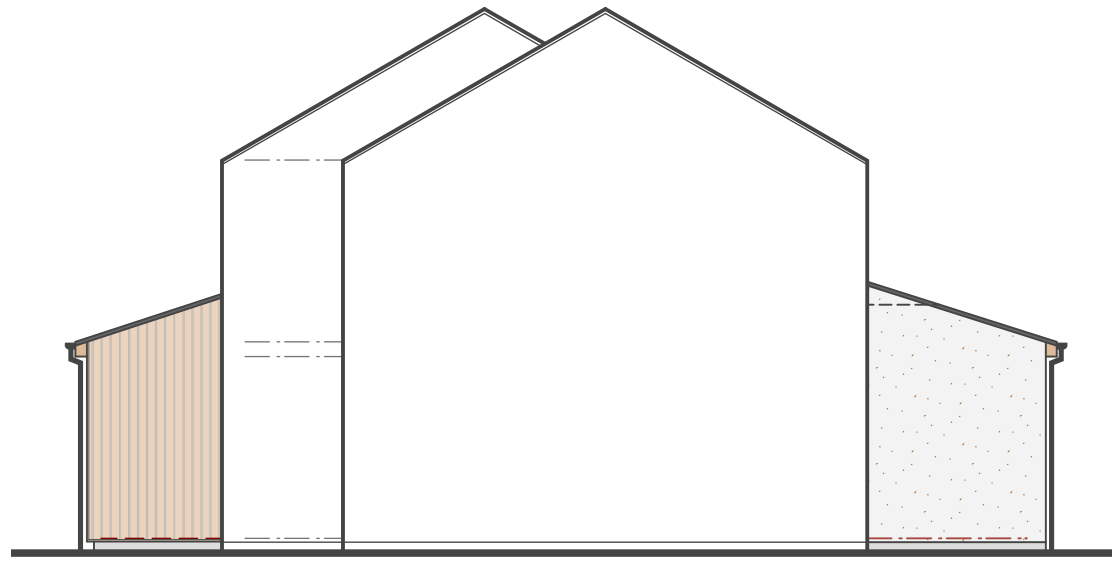

PROP. SIDE ELEVATION 1-100

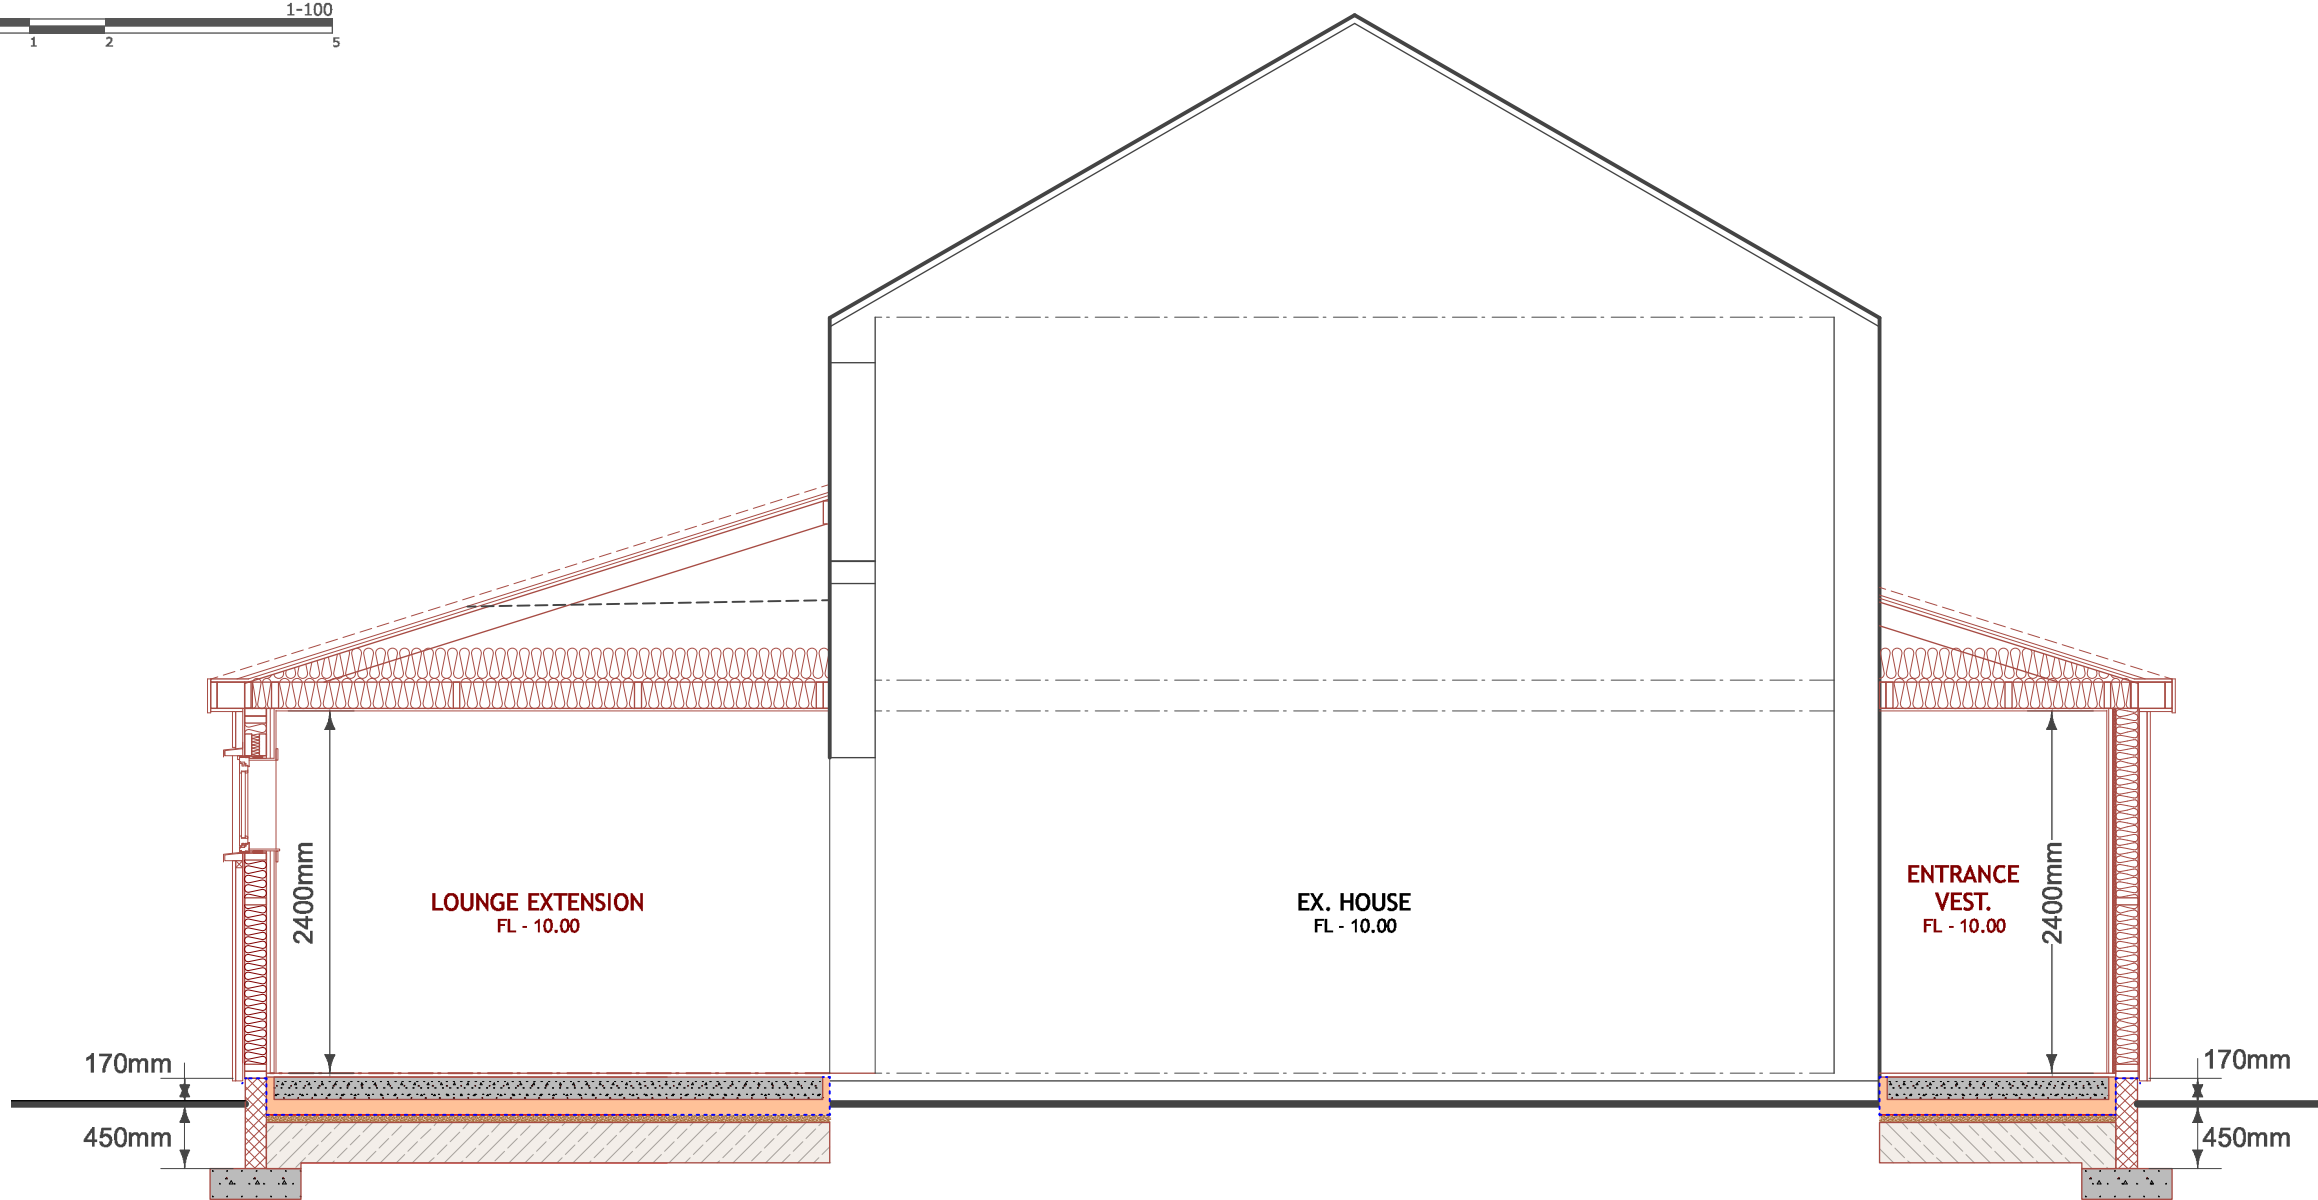

PROP. SECTION 1-50

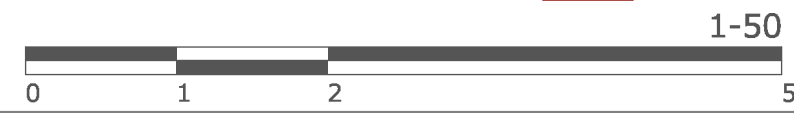

Mr J. Stirling
ALTERATIONS AND EXTENSION 8 HARDHILLOCK AVENUE ELGIN IV30 6UG
PROPOSED SECTION & ELEVATIONS
3