


LOCATION PLAN
1 :1250

new vehicle access min 8.3m wide with 10m radii with a gradient of 1:12 for a distance of 11m behind the highway boundary with visibility splays as approved by HA

Mill Bank House to be demolished

vehicle access to be closed with new mixed thorn hedge & grass verge

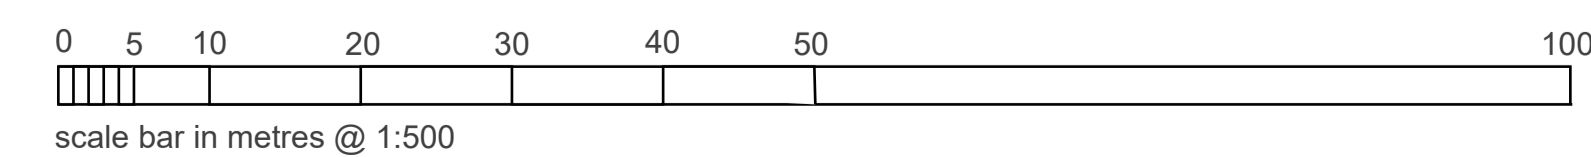

REVISIONS

NEW REPLACEMENT DWELLING AT MILL BANK HOUSE
LEICESTER ROAD SAPCOTE

SITE PLAN

1:500 @A1 2 4 24

db
David F Barnes Dip Arch RIBA
14 Pyeharps Road Burbage LE10 2JE
Telephone 01455 633410

B24/07/S01