


0 2.5m

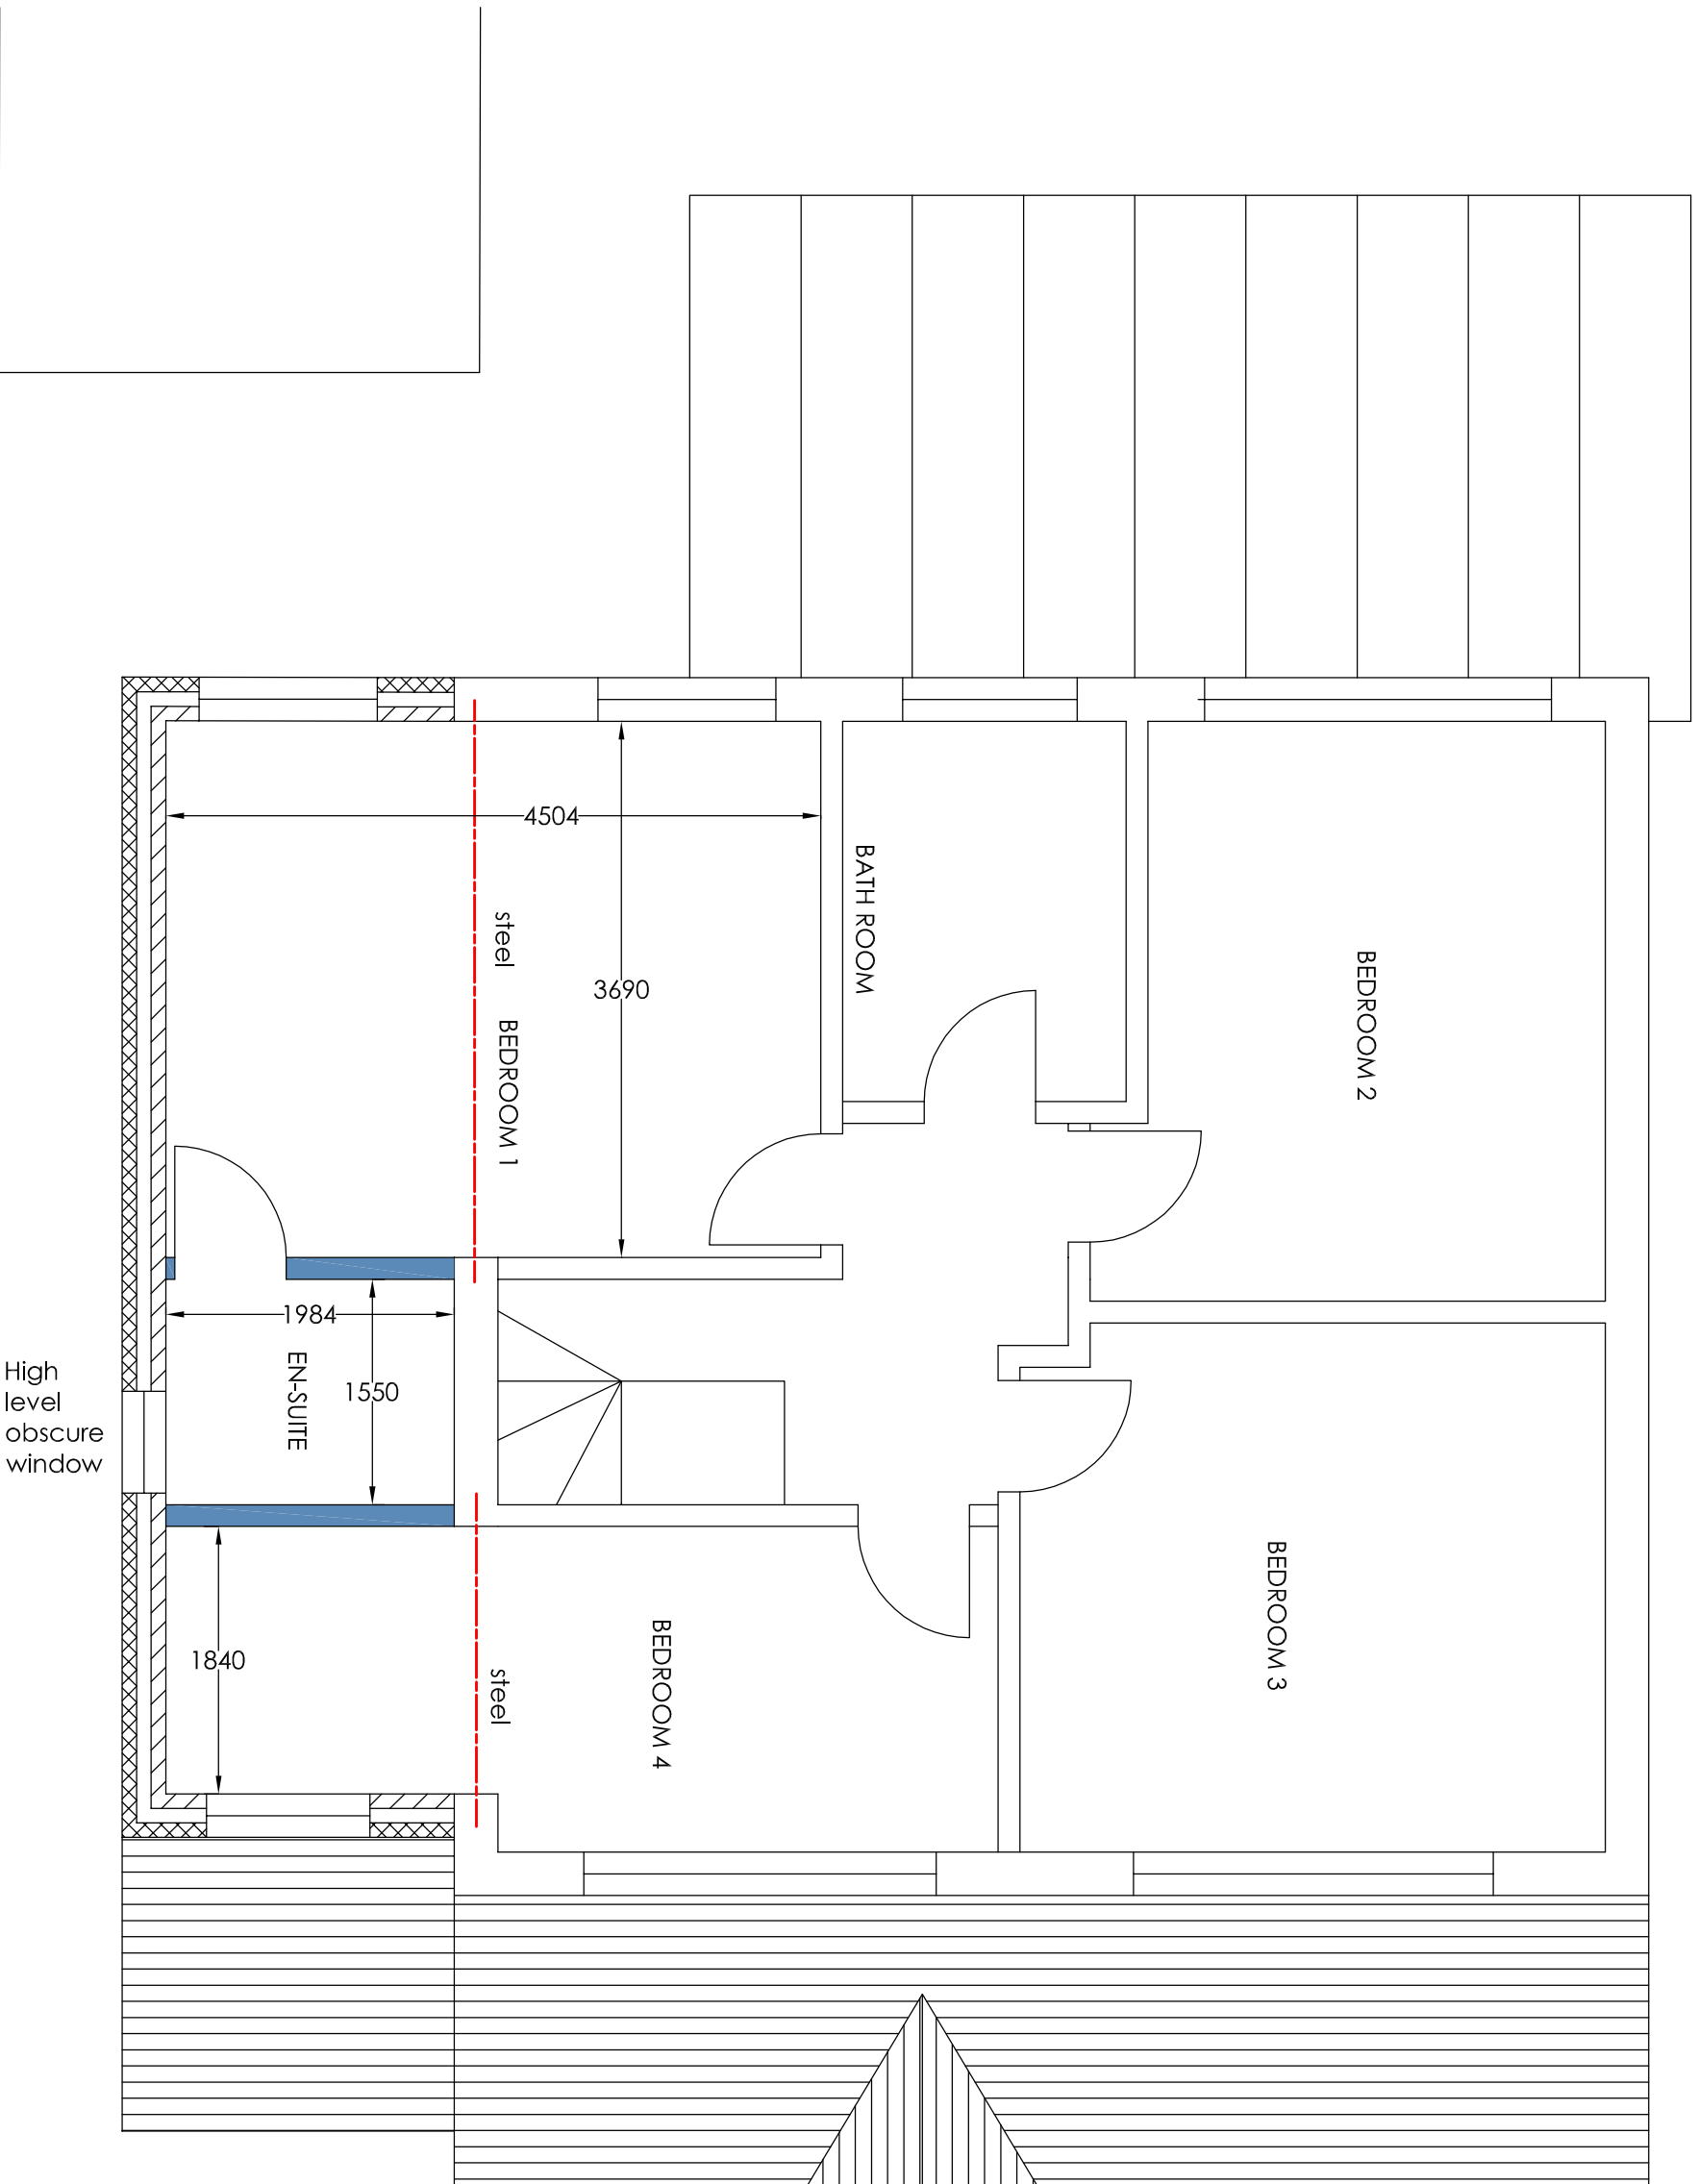

Project

Mr B Thomas 39 Church Road Southport PR9 8FT  
Single Storey Part Extensions to Front and Two Storey Extension to the Side

Drawing Title  
Proposed First Floor

| Rev | Description | Date |
|-----|-------------|------|
|     |             |      |

**H Channa**  
Picarons Maidstone Road Platt Kent TN15 8LB  
Tel: 07828277909 E-mail: hchanna@tiscali.co.uk

| Drawn | Date     | Scale | Drawing No. |
|-------|----------|-------|-------------|
| HC    | April 24 | 1:50  | 39CR/A3/045 |