


0 2.5m

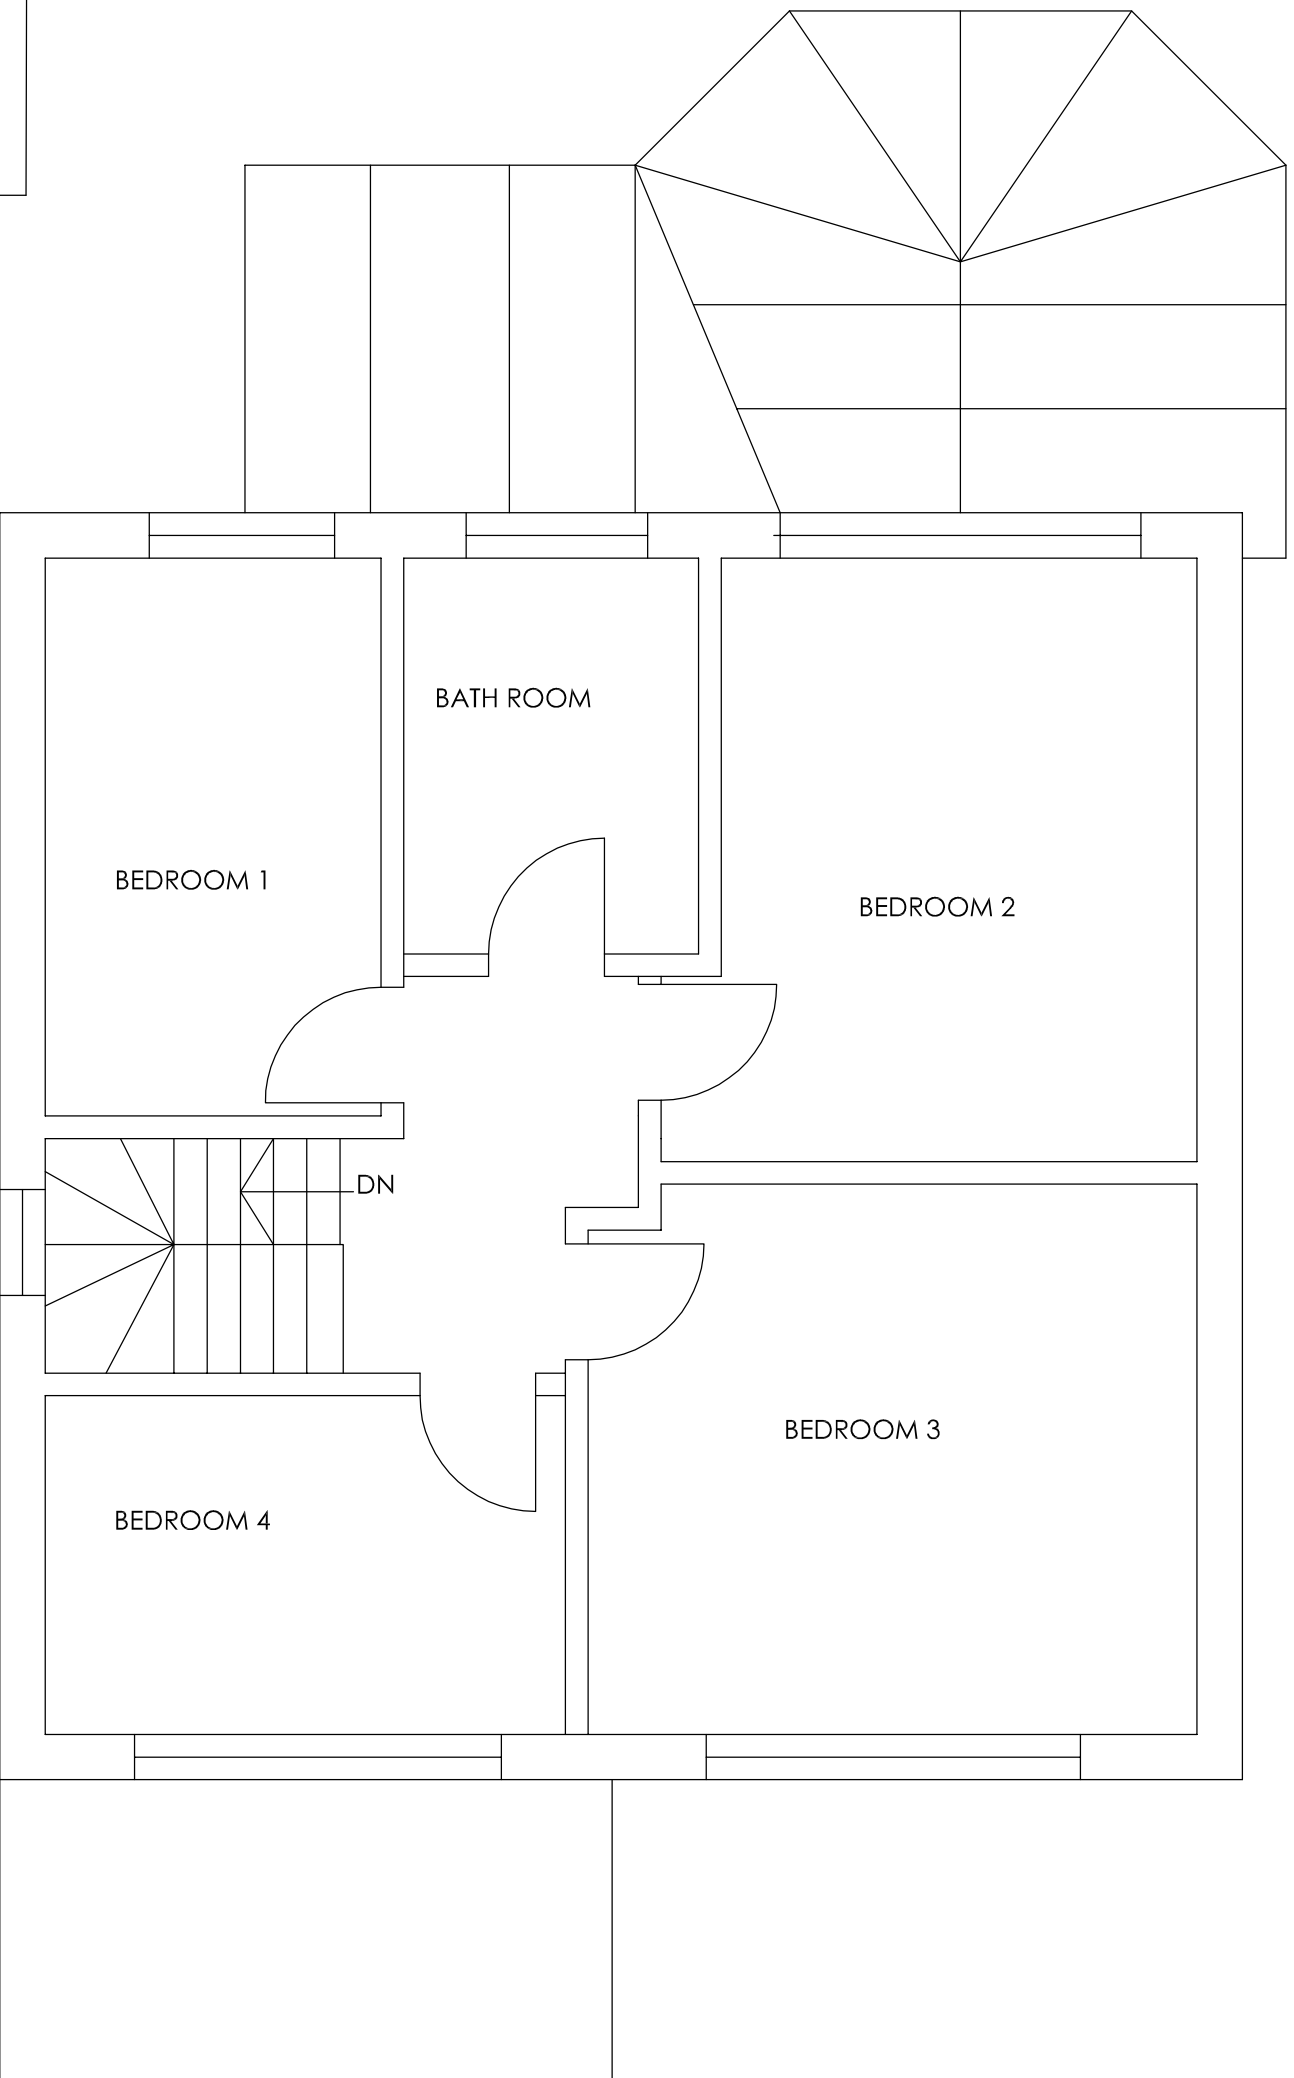

Project

Mr B Thomas 39 Church Road Southport PR9 8ET
Single Storey Part Extensions to Front and Two Storey Extension to the
Side

Drawing Title
Existing First Floor

Rev	Description	Date

H Channa
Picarooms Maidstone Road Platt Kent TN15 8LB
Tel: 07828277909 E-mail: hchanna@tiscali.co.uk

Drawn	Date	Scale	Drawing No.
HC	April 24	1:50	39CR/A3/03