


0 2.5m

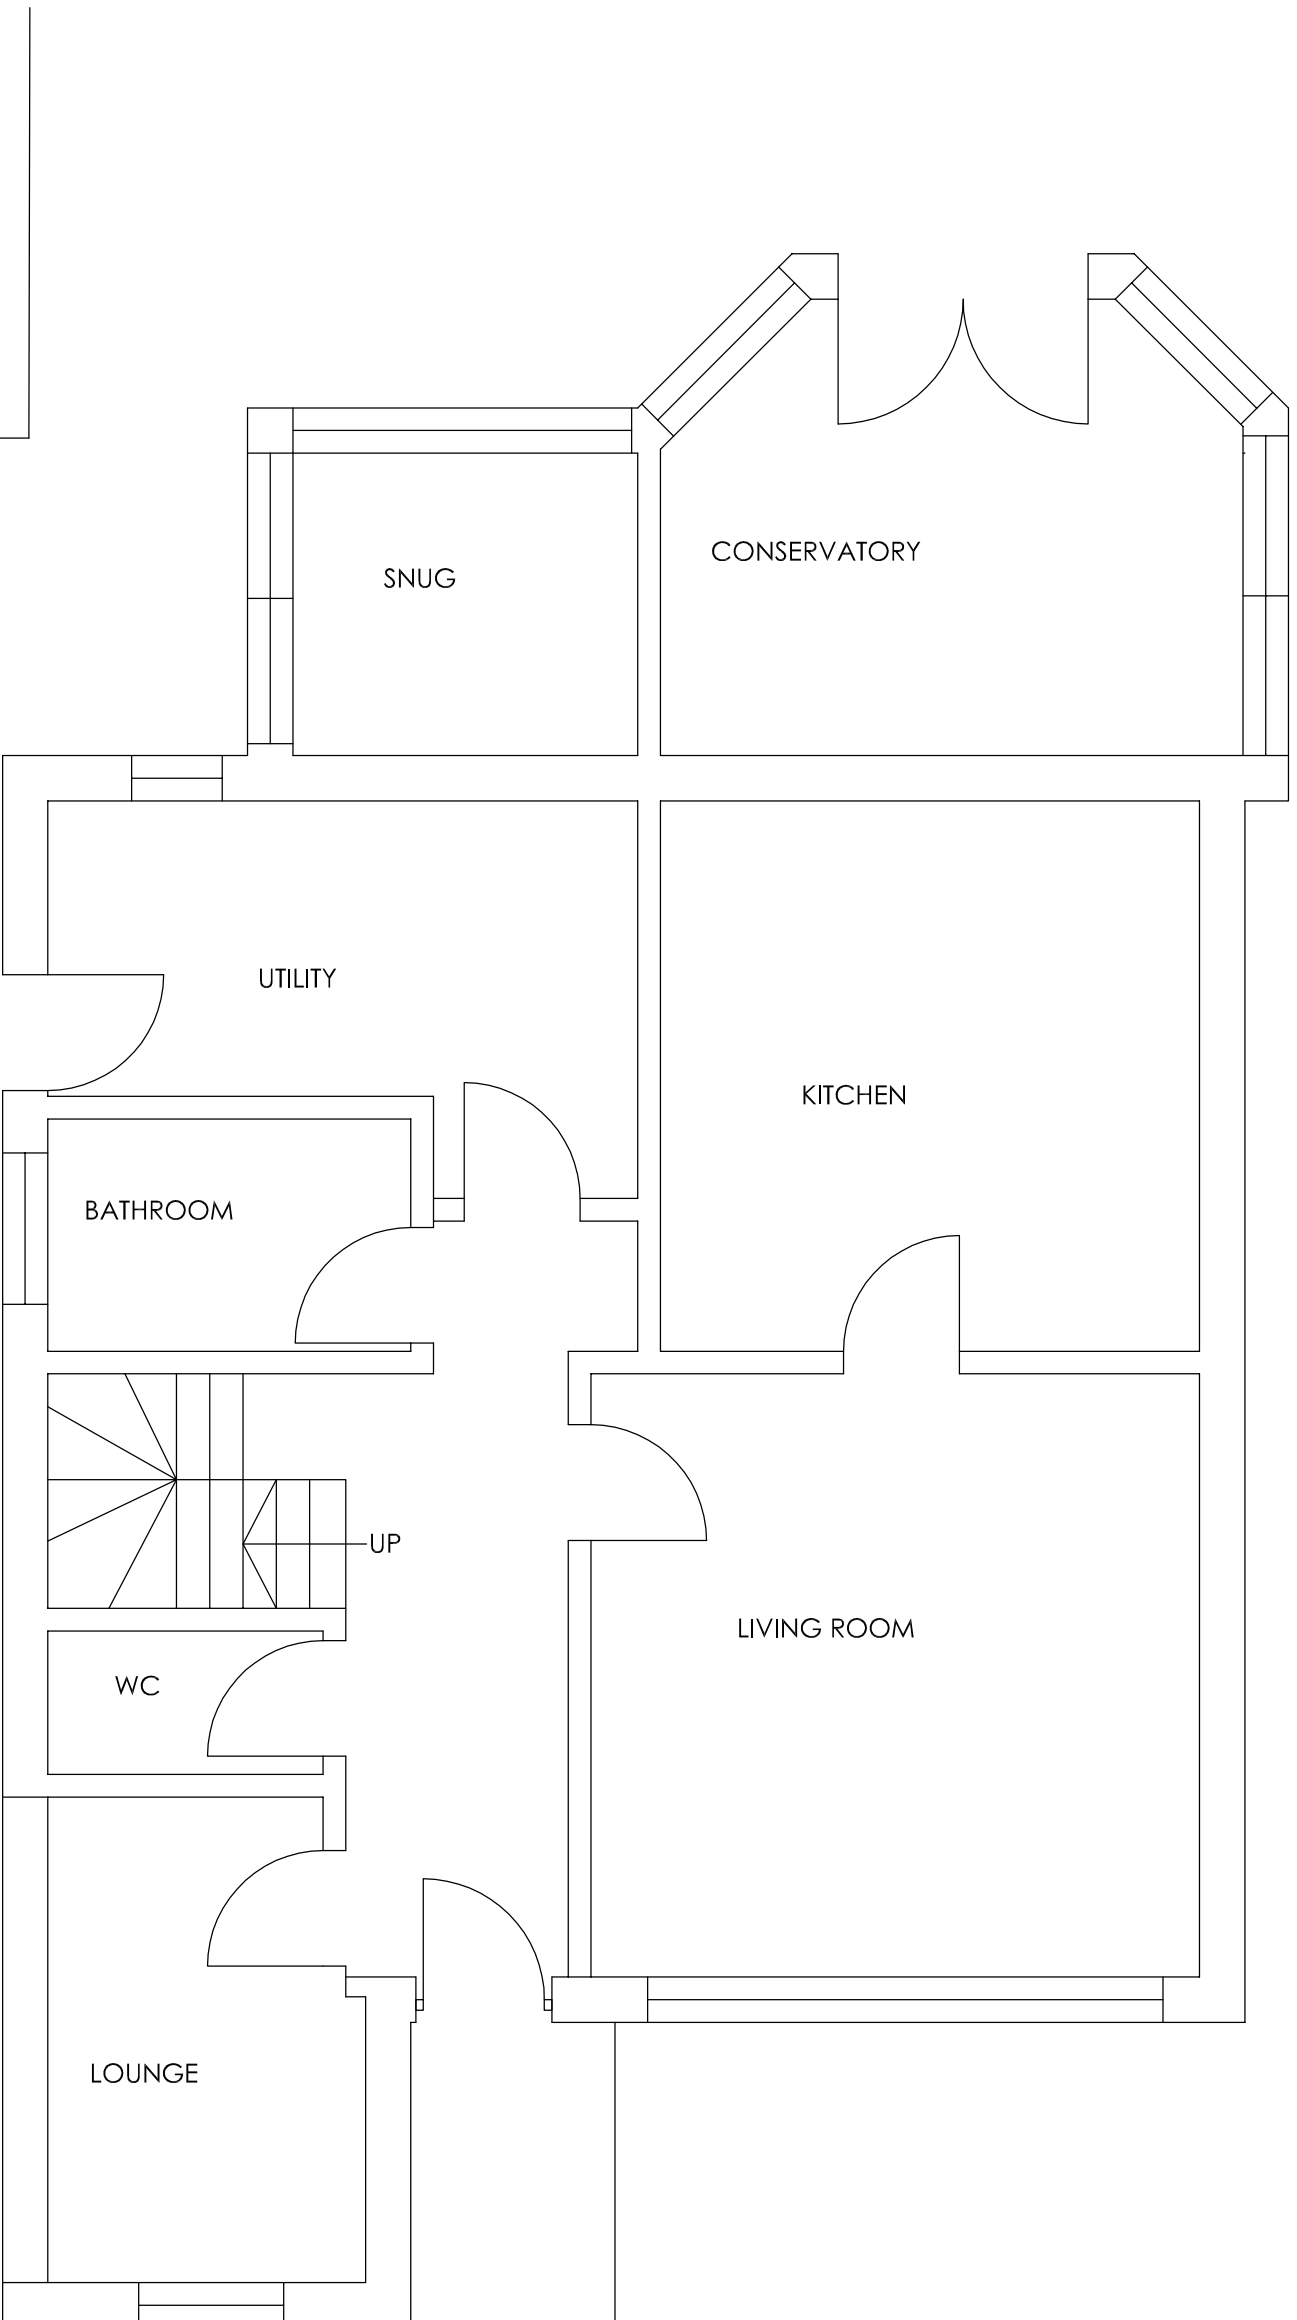

Project

Mr B Thomas 39 Church Road Southport PR9 8ET  
Single Storey Part Extensions to Front and Two Storey Extension to the Side

Drawing Title  
Existing Ground Floor

Rev	Description	Date

**H Channa**  
Picaroons Maidstone Road Platt Kent TN15 8LB  
Tel: 07828277909 E-mail: hchanna@tiscali.co.uk

Drawn	Date	Scale	Drawing No.
HC	April 24	1:50	39CR/A3/02