


0 2.5m

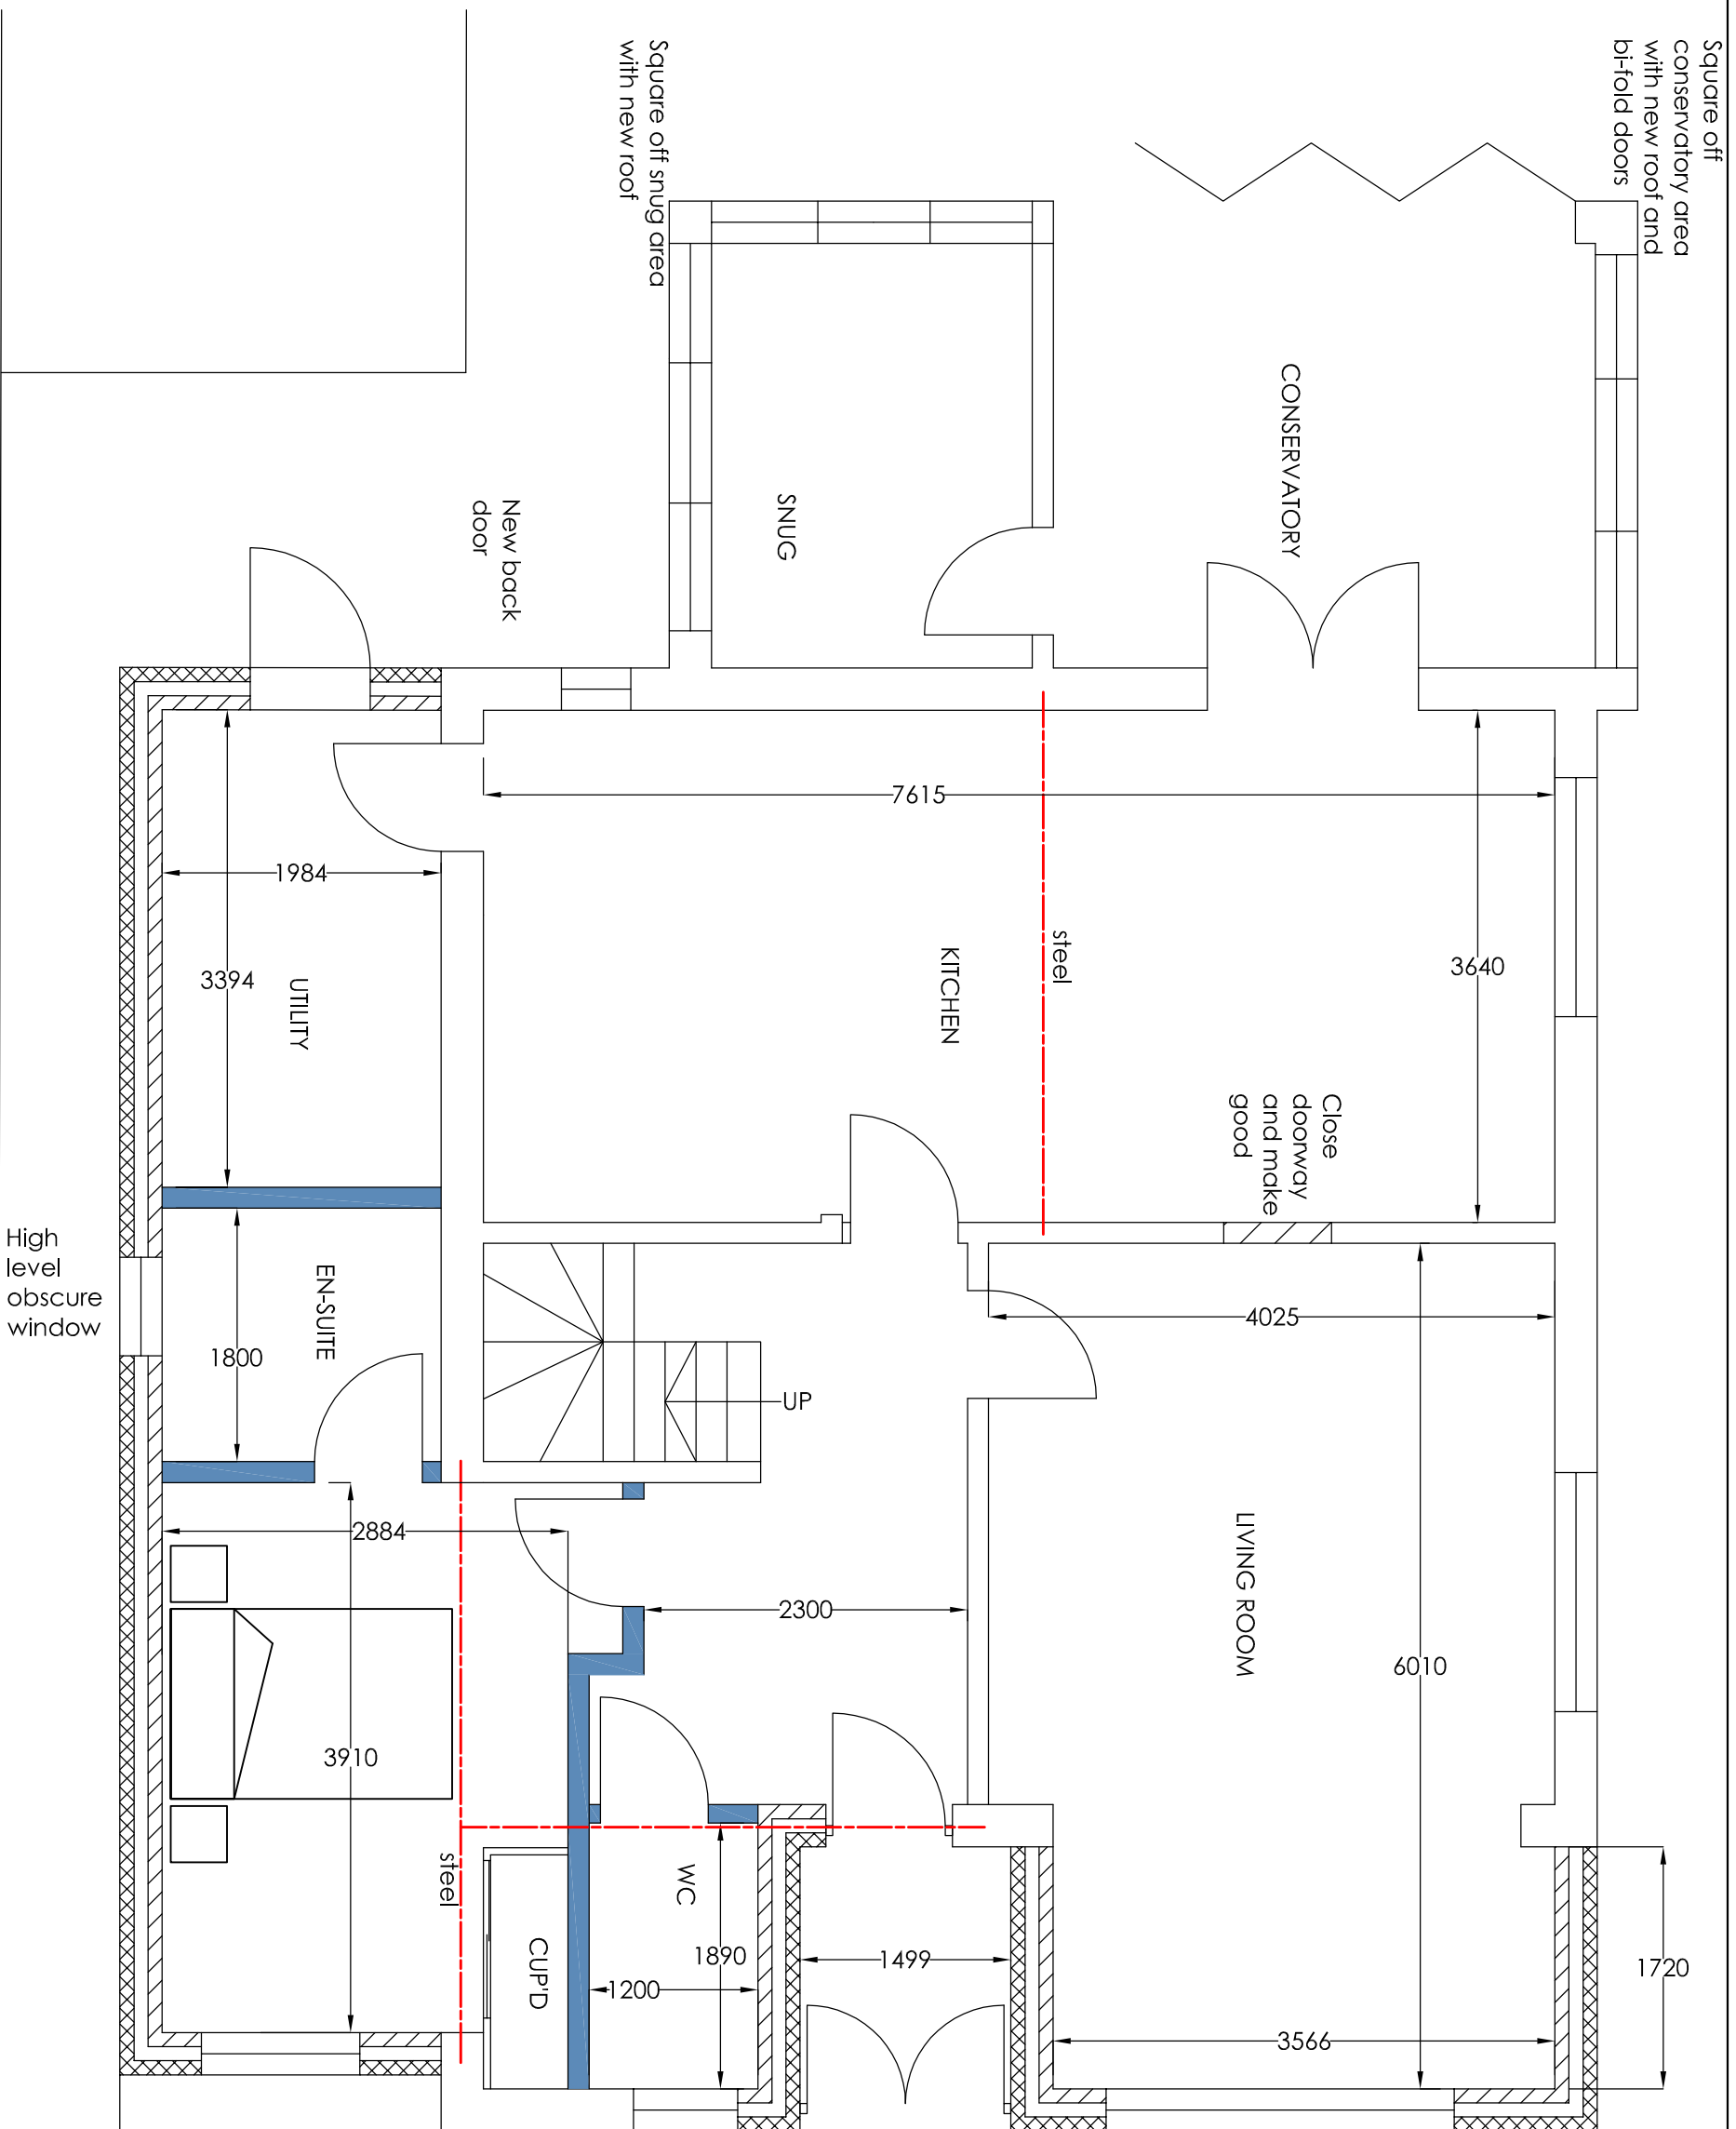

Square off conservatory area with new roof and bi-fold doors

CONSERVATORY

SNUG

New back door

7615

3640

KITCHEN

steel

Close doorway and make good

LIVING ROOM

6010

1984

3394

UTILITY

1800

EN-SUITE

UP

2884

2300

3910

WC

1890

1200

CUP'D

1499

3566

1720

High level obscure window

Project		Mr B Thomas 39 Church Road Southport PR9 8ET	
Drawing Title		Single Storey Part Extensions to Front and Two Storey Extension to the Side	
Proposed Ground Floor			
Rev	Description	Date	
Drawn	HC	Date	April 24
Scale	1:50	Drawing No.	39CR/A3/04
H Channa Picarons Maidstone Road Platt Kent TN15 8LB Tel: 07828277909 E-mail: hchanna@tiscali.co.uk			