


Key

**Existing Services Key** e Gas Supply Electrical Supply Water Supply Incoming BT Copper Cable Soil Vent Pipe



Red Line Boundary

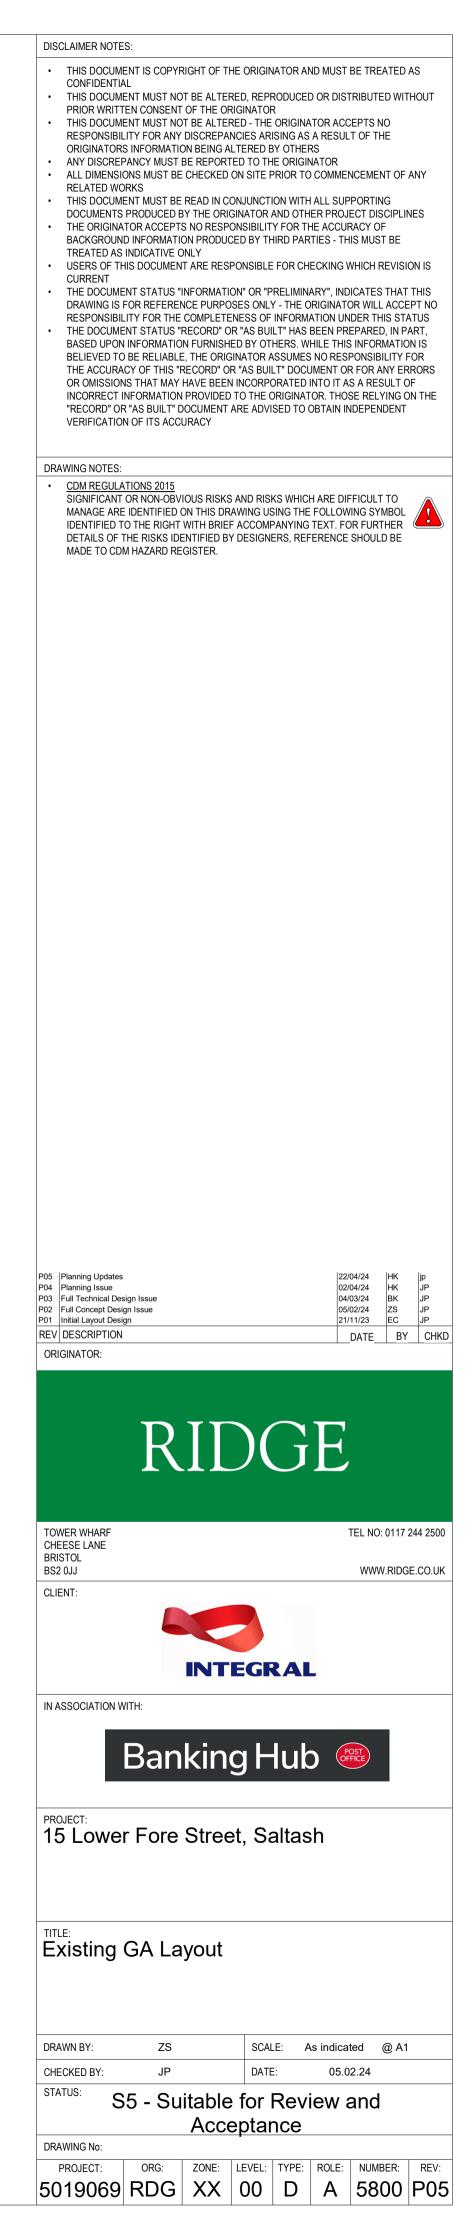