



Existing Plan

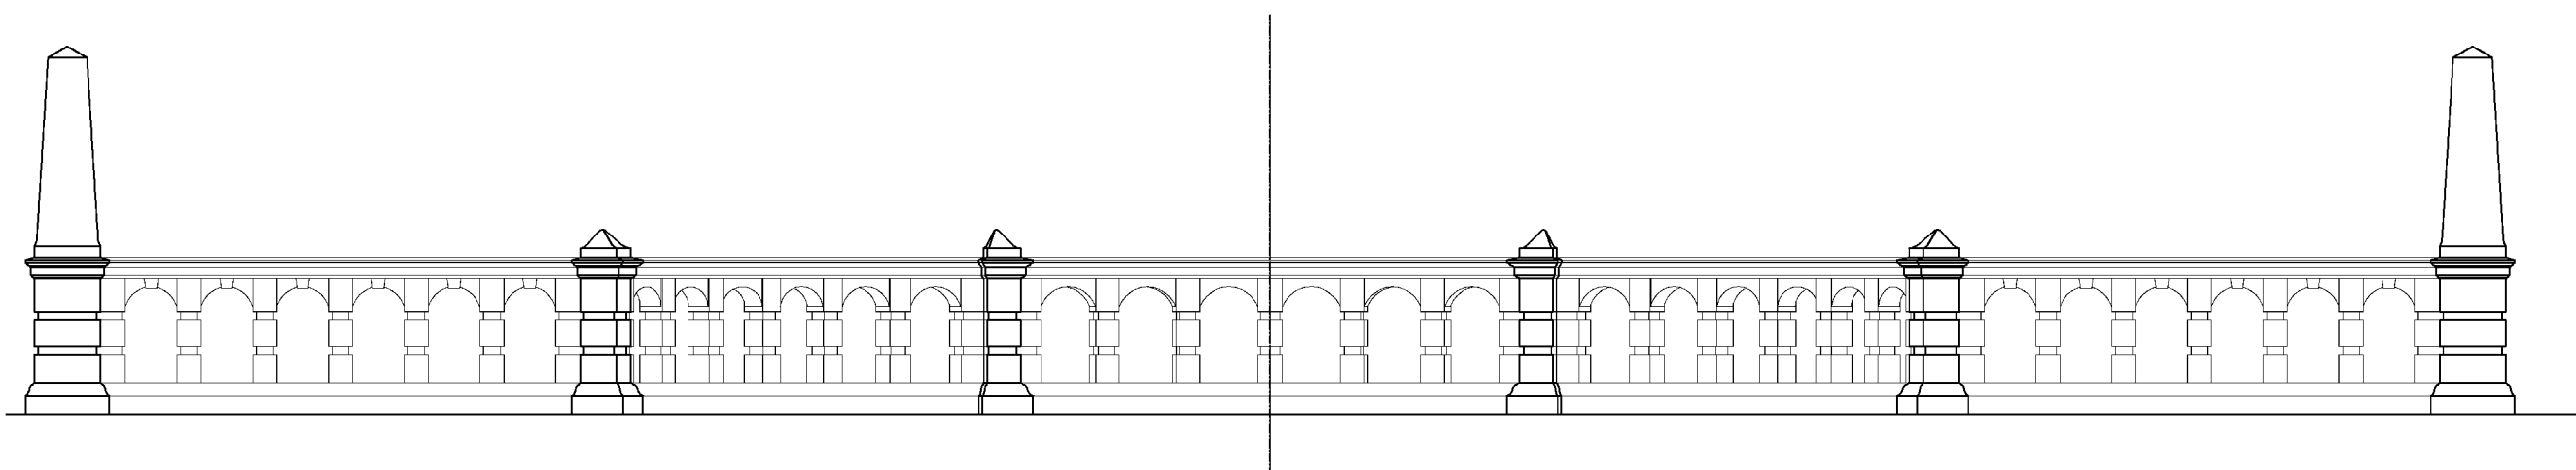

Existing Elevation

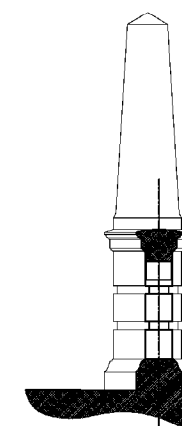

Existing Section

Note:
Do not scale this drawing.
All levels and dimensions are to be checked on site.
This drawing is to be read in conjunction with all relevant consultants' requirements, drawings and specifications.
Any discrepancies between consultants' drawings to be reported to the Contract Administrator before any relevant work commences.

Notes

Rev	Date	Description	Drawn	Checked	Status
P-01	30.05.22	First Issue	AGO	AI G	

PLANNING

Roedean School
3No. Minor Projects

Balustrade Railings - Existing Plan & Elevation

Scale: 1:50 @ A3

Ref Number: 4830-MBA-02-G-DR-A-1010-S1-P01

MILLERBOURNE
ARCHITECTS

332 K. Ingwey
Hove East Sussex
BN3 4GQV
T: 01273 411399
design@miller-bourne.co.uk