


Proposal

New black painted steel rail and supports set off the existing stone balustrade to prevent people from leaning on or damaging the existing stone balustrade.


New rail is to be set 75mm clear of piers and 140mm clear of coping, this is to allow space for the footings to be clear of the existing walling, without the gap being sufficient to be able to stand between the railing and the balustrade.

See drawing 1012 for details.


- A - Align centre of new balustrade upright on face of existing
- B - Align centre of new balustrade upright on centre of existing

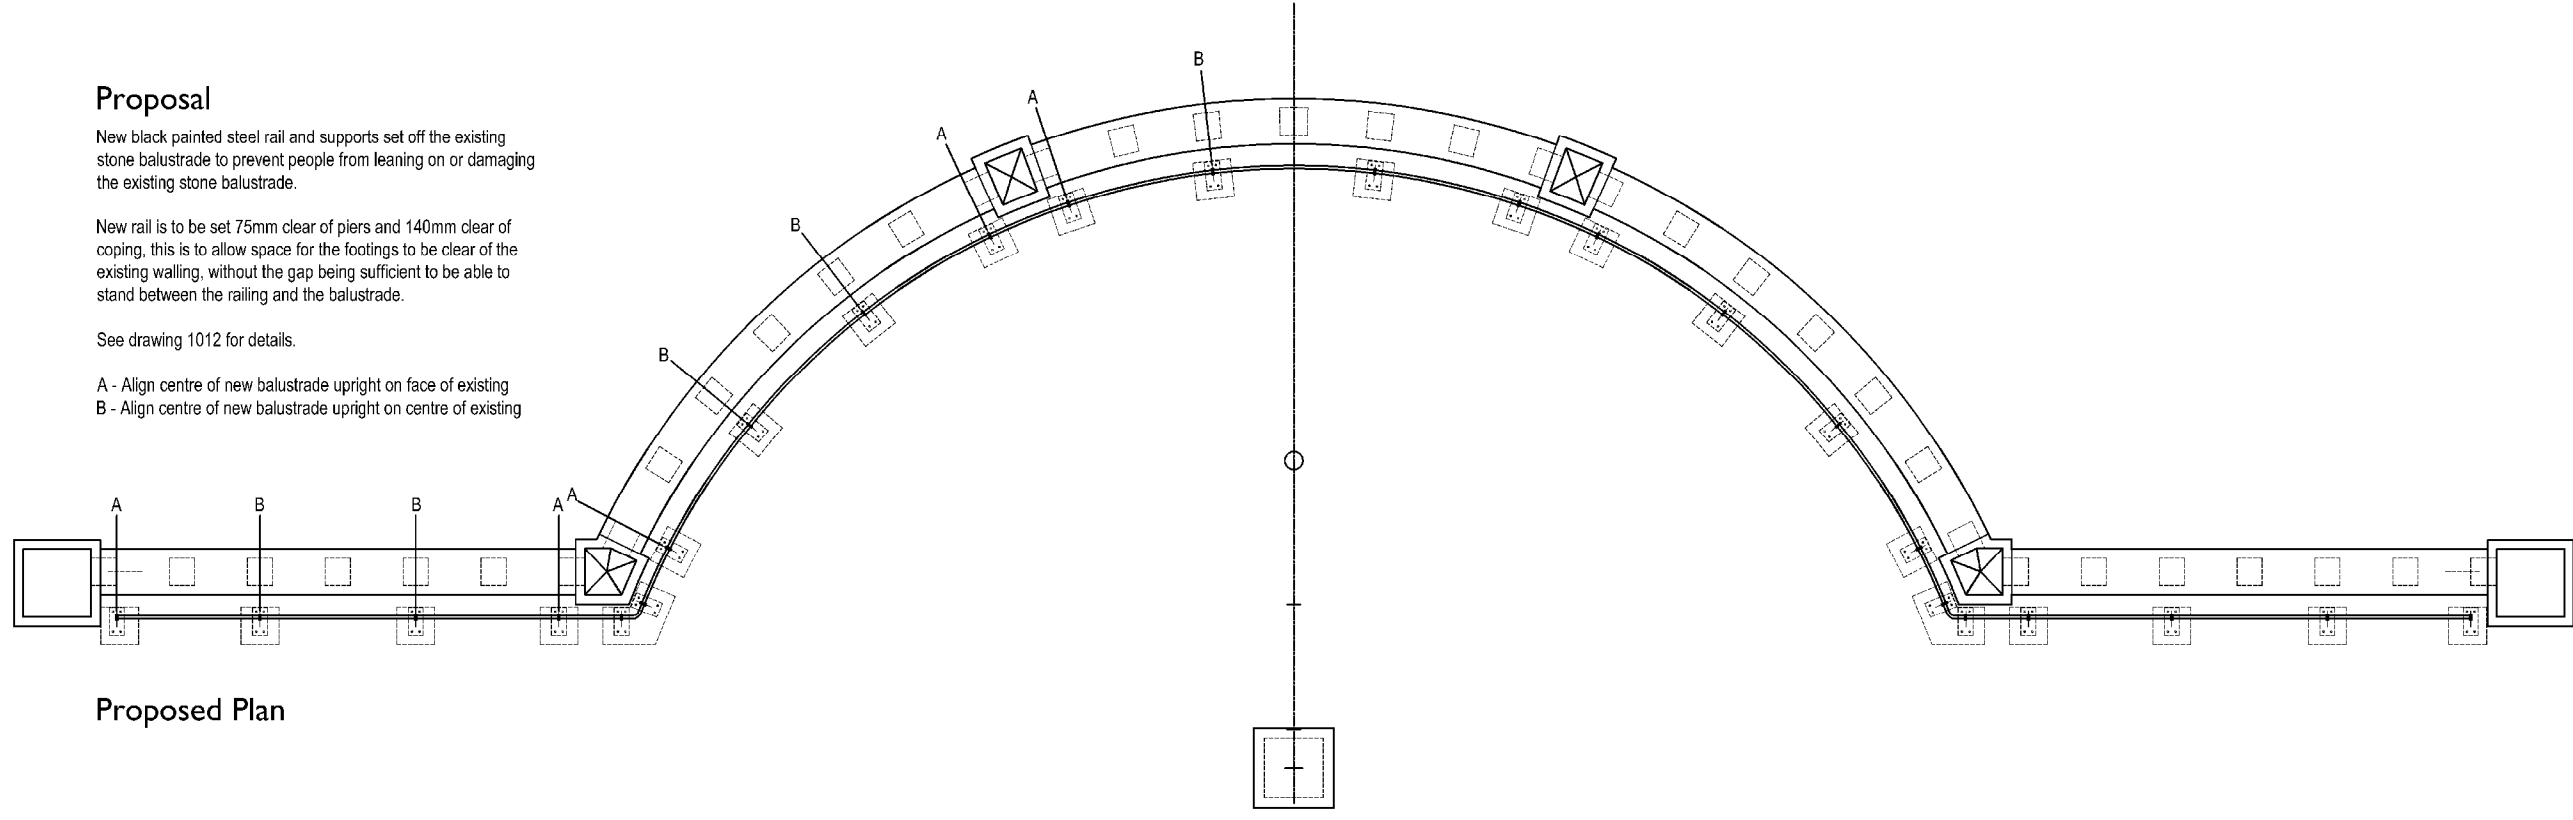

Proposed Plan

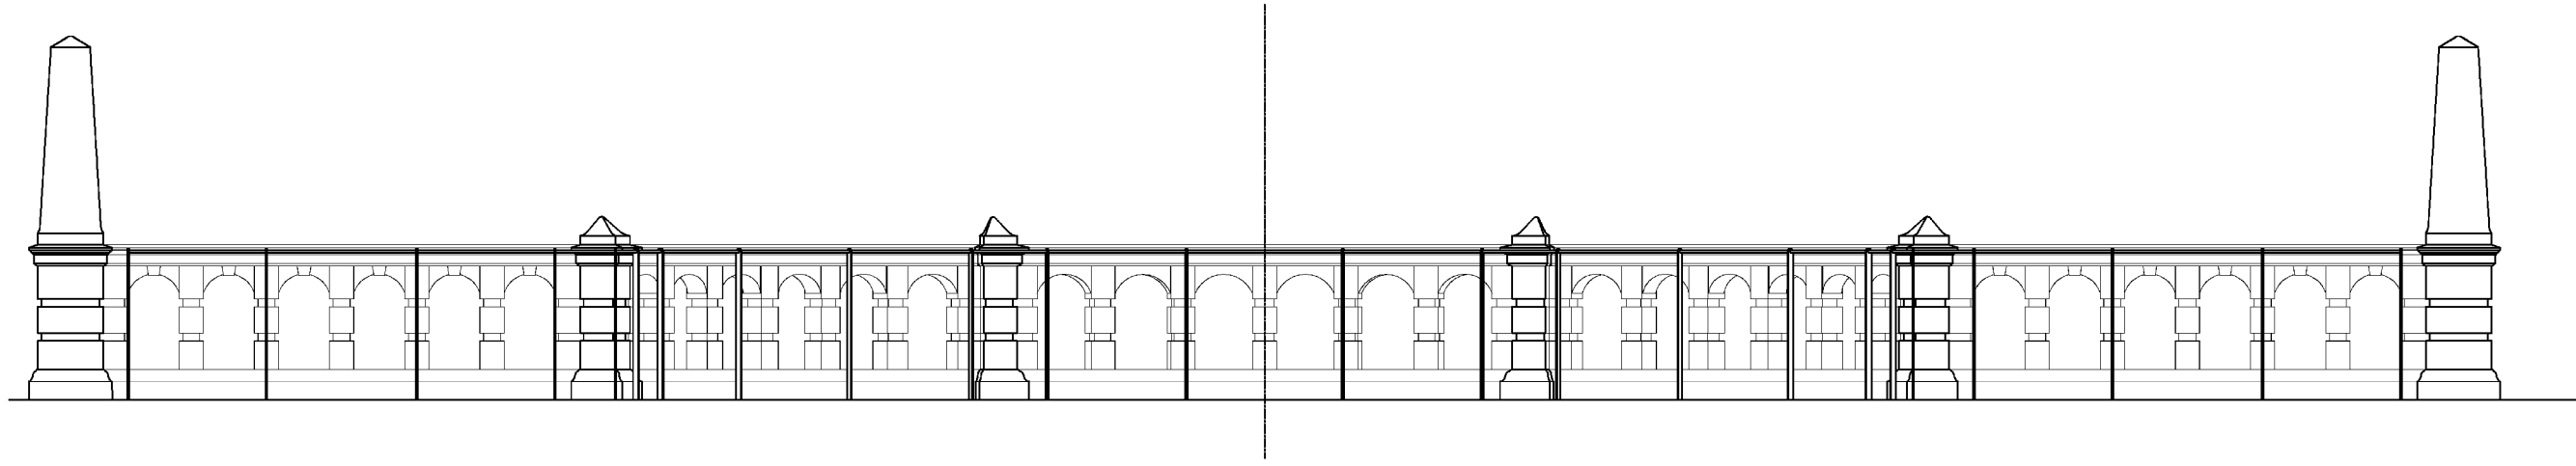

Proposed Elevation

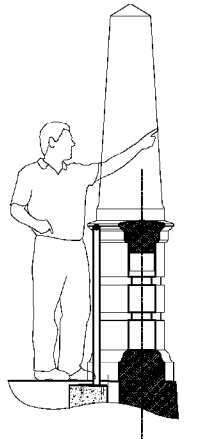

Proposed Section

Note:
Do not scale this drawing.
All levels and dimensions are to be checked on site.
This drawing is to be read in conjunction with all relevant consultant requirements, drawings and specifications.
Any discrepancies between consultants' drawings to be reported to the Contract Administrator before any relevant work commences.



Rev	Date	Description	Drawn	Checked	Status
P-01	30.05.22	First Issue	AGO	AI G	

PLANNING

Roedean School
3No. Minor Projects

Balustrade Railings - Proposed Plan & Elevation

Scale: 1:50 @ A3

Ref Number: 4830-MBA-02-G-DR-A-1011-S1-P01

MILLERBOURNE
ARCHITECTS

332, K. Ingwey
Hove East Sussex
BN3 4QW
T: 01273 411399
design@millier-bourne.co.uk