

+

+


KEY



DEMOLITION



### | Pettycroft Streetscene

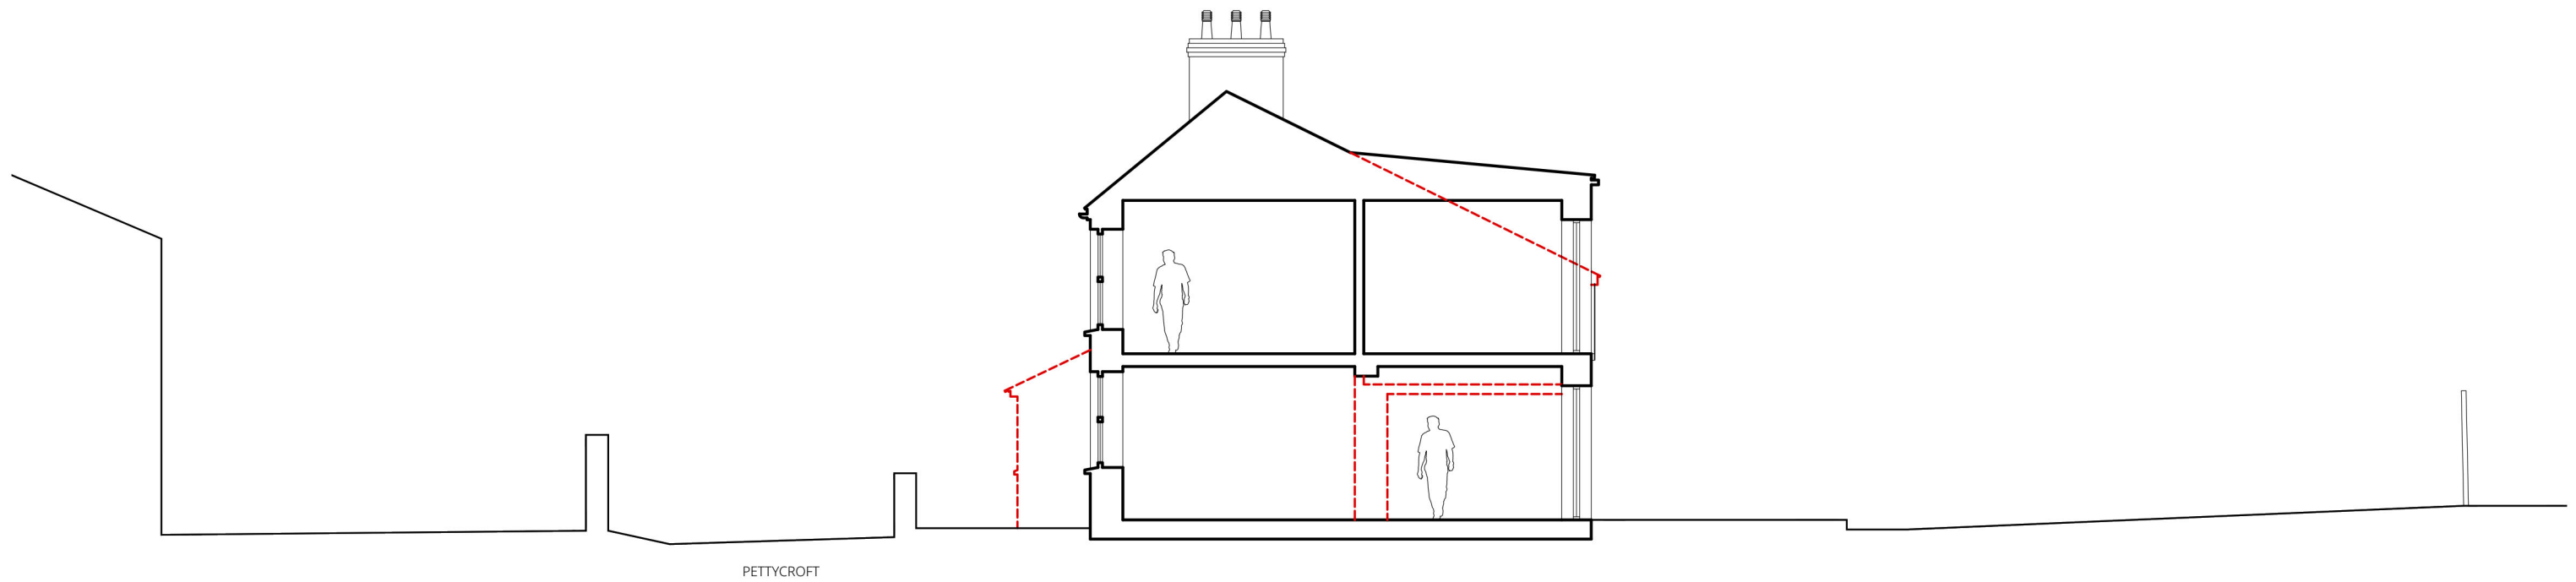

### | Site Section



RIBA   
Chartered Practice  
01594 540504  
01451828822  
habitatplus.co.uk  
hello@habitatplus.co.uk

Client  
**Mr & Mrs Hickey**

Project  
HA23020  
**Four Winds**  
Ruardean

Drawing  
PL008  
**Proposed Streetscene**  
and Site Section

February 24  
PLANNING  
1:100 @ A3



Copyright is reserved by Habitat + Architects and the drawing is issued on the condition that it is not copied either wholly or in part without first obtaining written consent from them. This drawing is for planning purposes only. This drawing should be read in conjunction with all related planning drawings and reports. Not to be used for construction.