
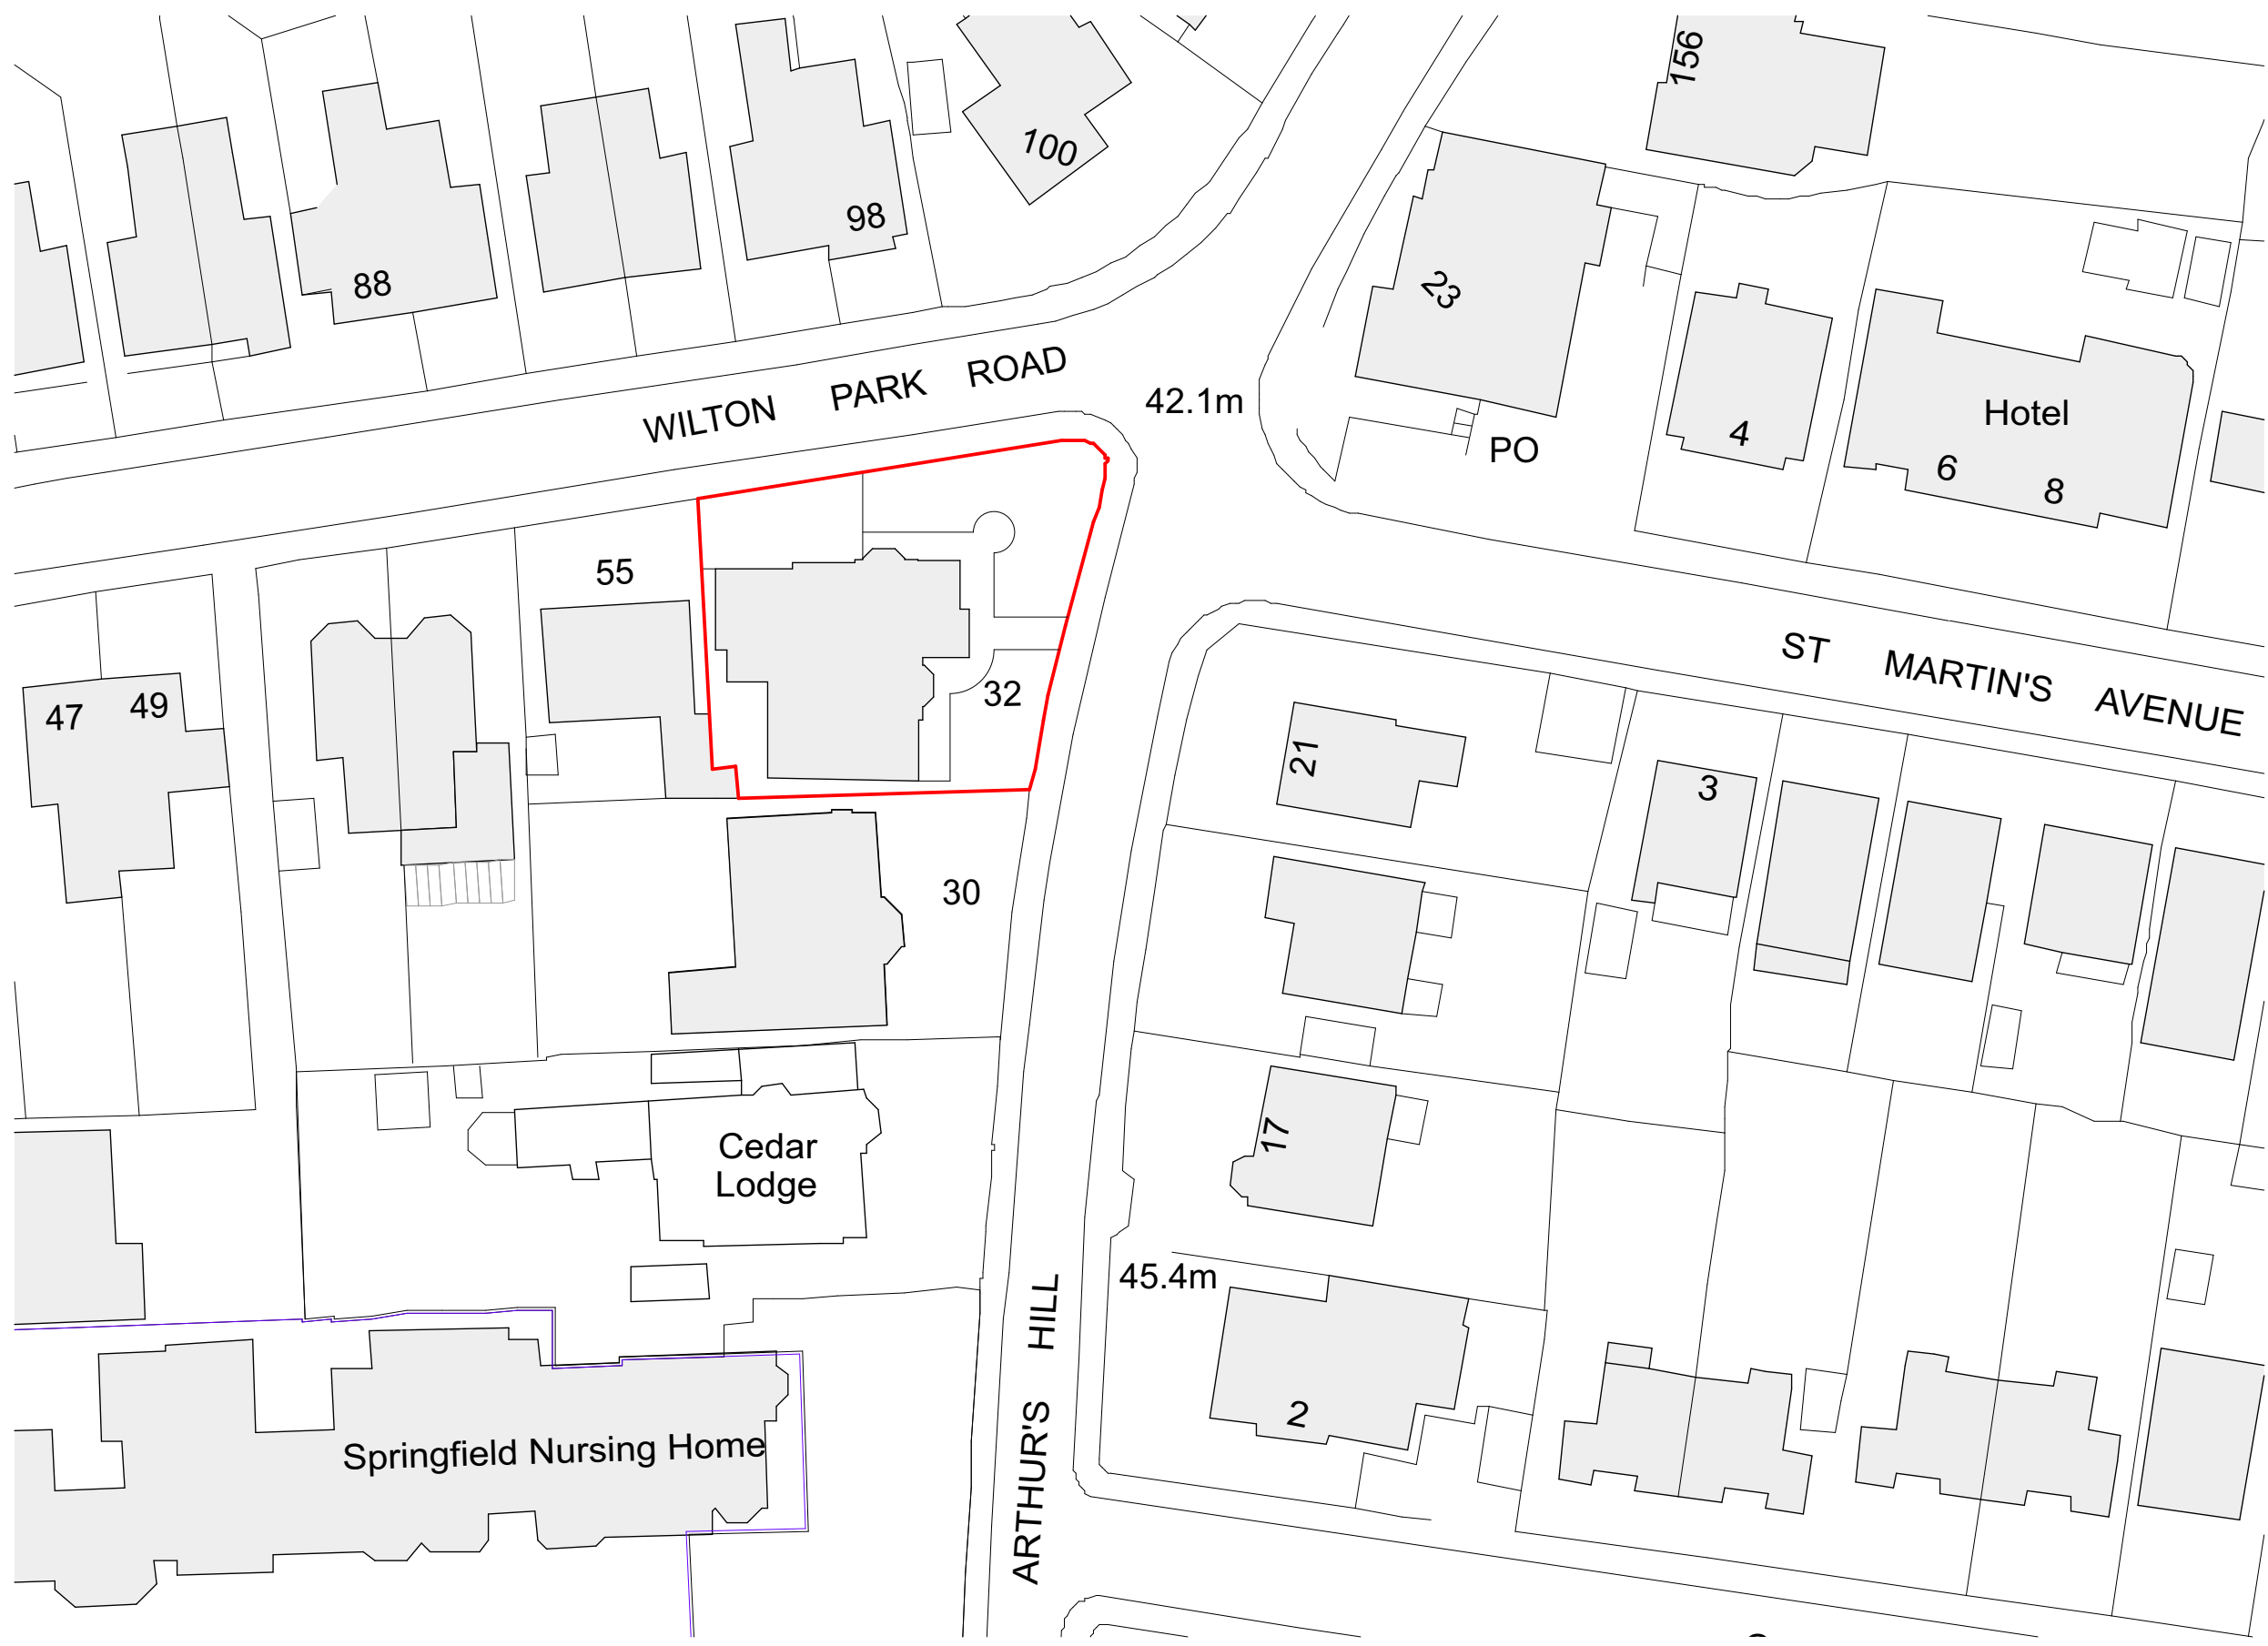


©Copyright
 Prior to commencement of works on the site, the contractor should check all dimensions on the drawings and check against actual site dimensions, and report any discrepancies immediately to the Architect.
 Written dimensions are to take precedence over scaled dimensions.

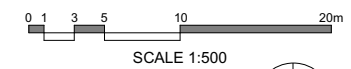

Rev	Date	By	Description
01	2024.04.11	AL	First issue.

noma architects
 14 Guinea Street
 Redcliffe, Bristol BS1 6SX
 T 0117 929 2041
 E mail@noma-uk.com
 www.noma-uk.com

Job
**The Rowborough, 32 Arthur's Hill
 Shanklin,
 PO37 6EX**

Client
Hartford Care

Drawing Title
Proposed Block Plan

Drawing Number
2524 **2010** **01**
 Project Number Revision

Planning **1:500**
 Purpose of Issue Scale

AL Drawn	PT Checked	2024.04.11 Issue Date	A3 Size
--------------------	----------------------	---------------------------------	-------------------

2524 NOMA Project No	Noma Owner	00 Zone	L0 Level	DR Type	A Role	S0 Status
--------------------------------	----------------------	-------------------	--------------------	-------------------	------------------	---------------------