

NOTES:

Proposed works to windows W.LG.01, W.LG.02, W.LG.03, W.LG.04


## JOHANNA MOLINEUS ARCHITECTS

22 GREAT CHAPEL STREET LONDON W1F 8FR 0207 734 8320 info@johannamolineus.com

© 2024 Johanna Molineus Architects Ltd

Do not scale dimensions from drawing. Check all dimensions on site prior to commencement of work. Do not copy or use this drawing without written consent. Issue or publication does not convey or imply grant of licence. If the drawing exceeds the quantities in any way the architects are to be informed before work is commenced. Drawing to be read in conjunction with structural engineer's drawings and specification.

P1: 240418: Planning

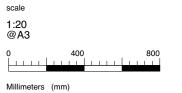

drawn / checked by SM/JM issue

P1


Planning

April 2024 revision

20 Palace Court, London

drawing title Proposed Casement Window Details

drawing no. 344.20 910 S. Stewart

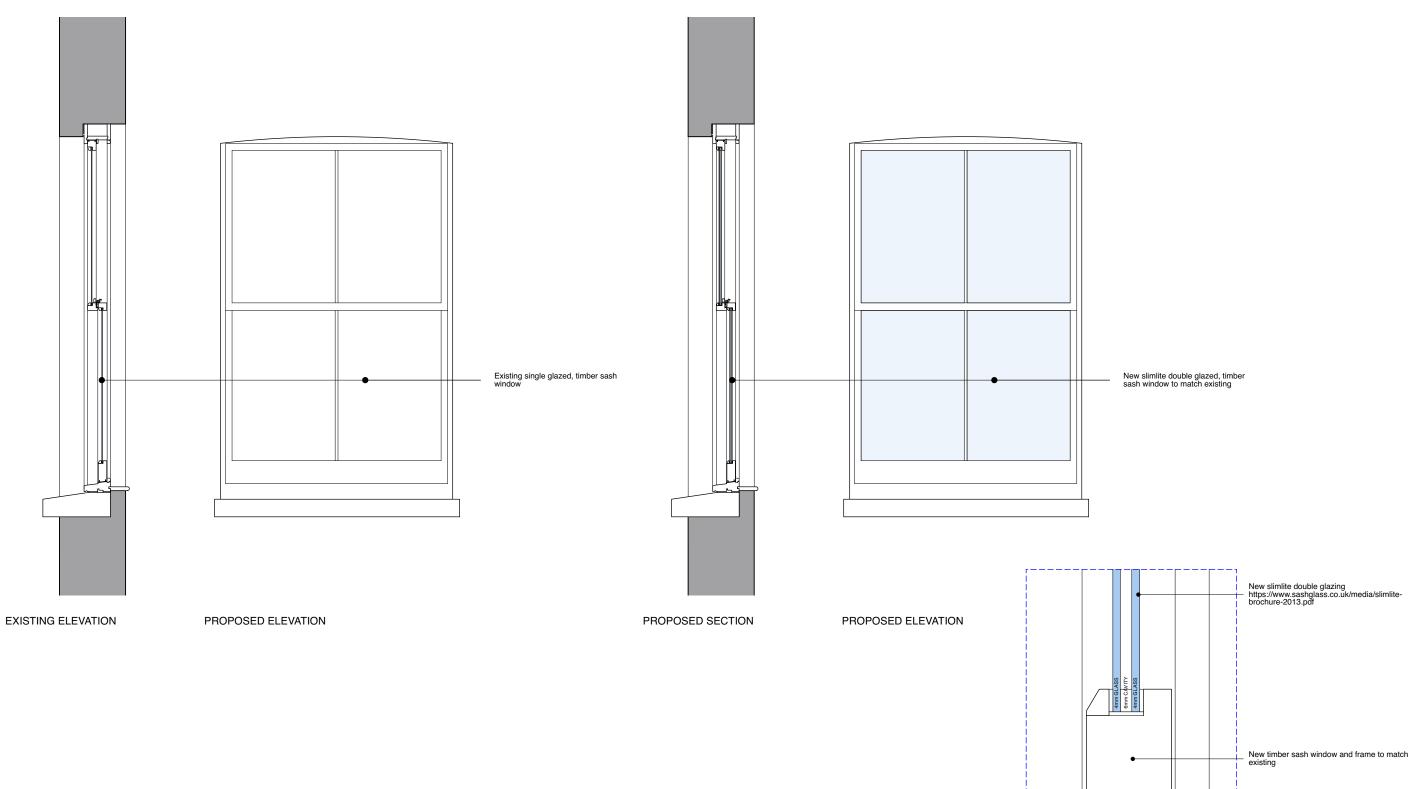

NOTES:

Proposed works to windows W.LG.06, W.LG.08, W.LG.11, W.LG.10


## JOHANNA MOLINEUS ARCHITECTS

22 GREAT CHAPEL STREET LONDON W1F 8FR 0207 734 8320 info@johannamolineus.com

© 2024 Johanna Molineus Architects Ltd

Do not scale dimensions from drawing. Check all dimensions on site prior to commencement of work. Do not copy or use this drawing without written consent. Issue or publication does not convey or imply grant of licence. If the drawing exceeds the quantities in any way the architects are to be informed before work is commenced. Drawing to be read in conjunction with structural engineer's drawings and specification.

P1: 240418: Planning

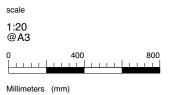

SM/JM issue

Planning

April 2024 revision

PROPOSED DETAIL 1:2

P1

20 Palace Court, London

S. Stewart

drawing title Proposed Sash Window Details

drawing no. 344.20 911