

THIS DRAWING IS COPYRIGHT AND MUST NOT BE REISSUED, LOANED OR COPIED WITHOUT THE WRITTEN CONSENT. ALL DIMENSIONS MUST BE CHECKED ON SITE BEFORE PROCEEDING AND ANY DISCREPANCIES NOTIFIED IMMEDIATELY.

ALL DRAWINGS TO BE READ IN CONJUNCTION WITH CONSULTANT STRUCTURAL ENGINEERS, MECHANICAL & ELECTRICAL CONSULTANTS, ACOUSTIC ENGINEERS, ENERGY CONSULTANTS, ETC. DESIGN CAL. SHEETS, SPECIFICATIONS AND DRAWINGS PLUS ANY ACCOMPANYING PRODUCT LITERATURE, ACCREDITED DETAILS, ETC.


0 10
A1 SHEET
SHEET SIZE CHECK: WHEN PRINTED TO THE CORRECT SIZE THIS LINE SHOULD BE 10cm LONG (A1 SIZE DRAWING)




Existing Elevation A @ 1:50
Scale in metres




Proposed Elevation A @ 1:50
Scale in metres

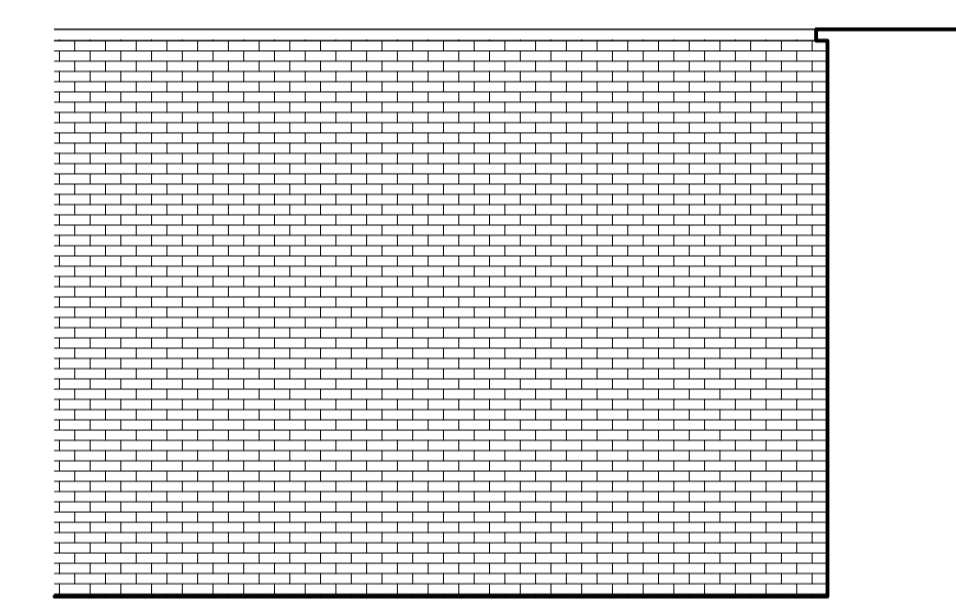


Existing Elevation B @ 1:50
Scale in metres

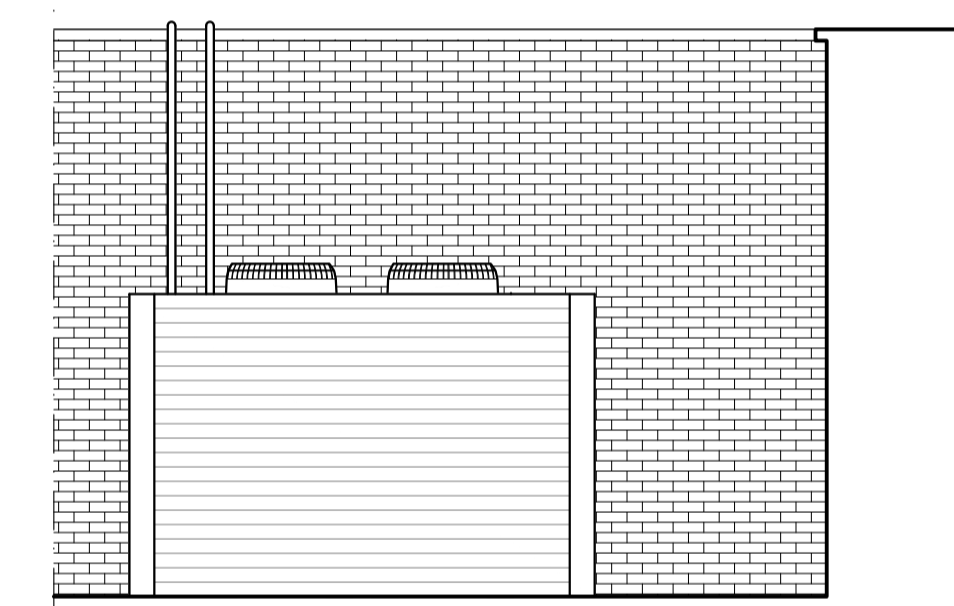


Proposed Elevation B @ 1:50
Scale in metres

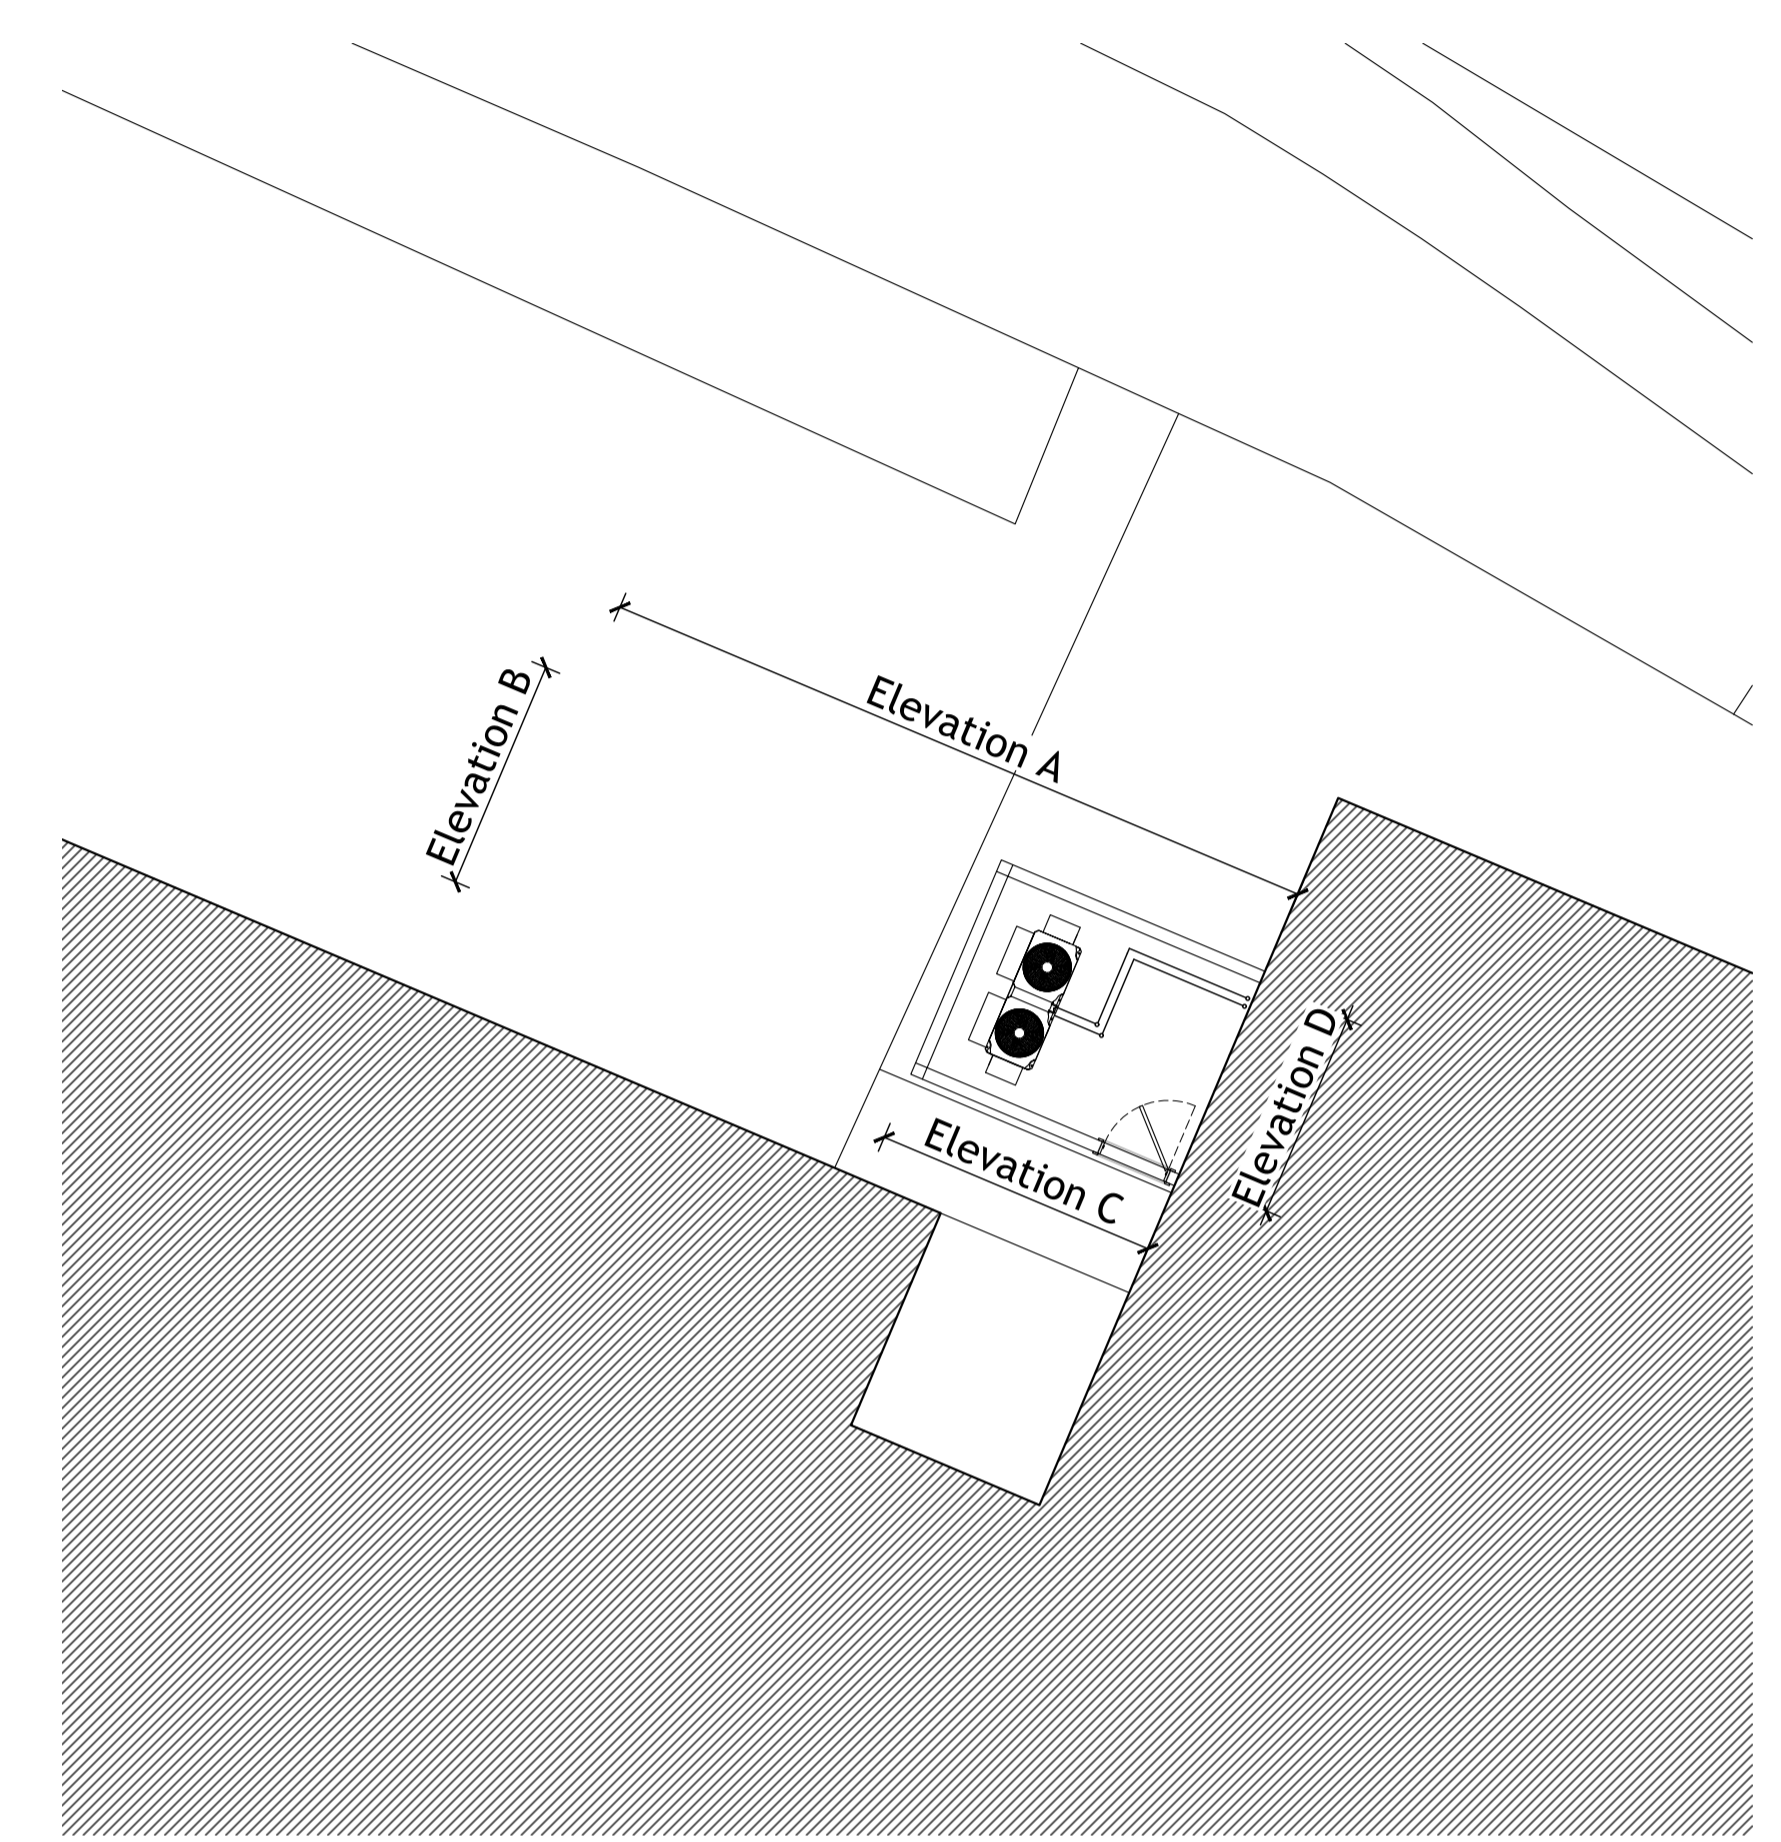

Proposed Plan @ 1:100
Scale in metres

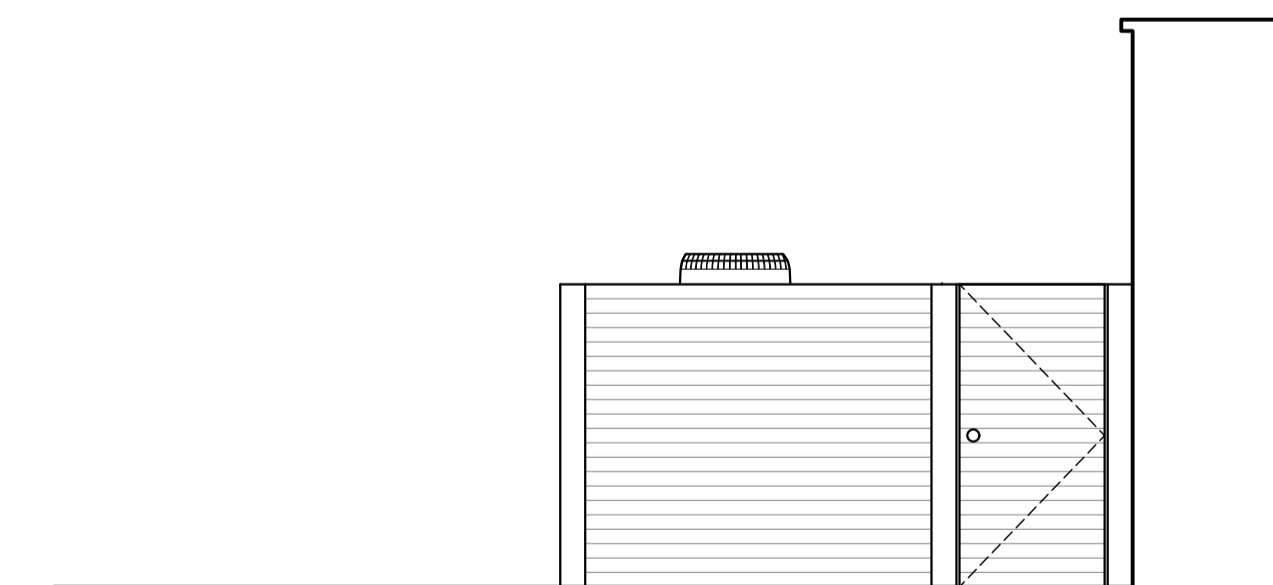

Proposed Elevation C @ 1:50
Scale in metres

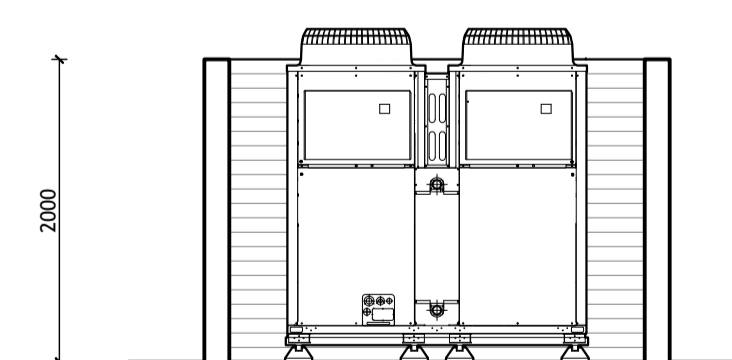

Proposed Elevation D @ 1:50
Scale in metres

Rev	Amendment	Date
PLANNING		
Client		
Summercroft Primary School		
Project		
Plaw Hatch Close, Bishop's Stortford CM23 5BJ		
Title		
Existing and Proposed Elevations		
Dwg. no:	1069-PL-001	Rev: B
Scale:	1:50/100 @A1	Date: Mar 2024
Drawn:	EA	



Academy Estate Consultants
 Academy Estate Consultants
 3 Carvers Farm, Dunton Rd
 Billericay, Essex, CM12 9TY
 T 01268 219480
 E info@academyestate.co.uk
 www.academyestate.co.uk