

100m 50m 20m 8m 4m


50m | 25m 10m 4m 2m


5m 2m 1m


1:2500 1:1250 1:500 1:200 1:100


200m | 100m 40m 16m 8m

Side Elevation

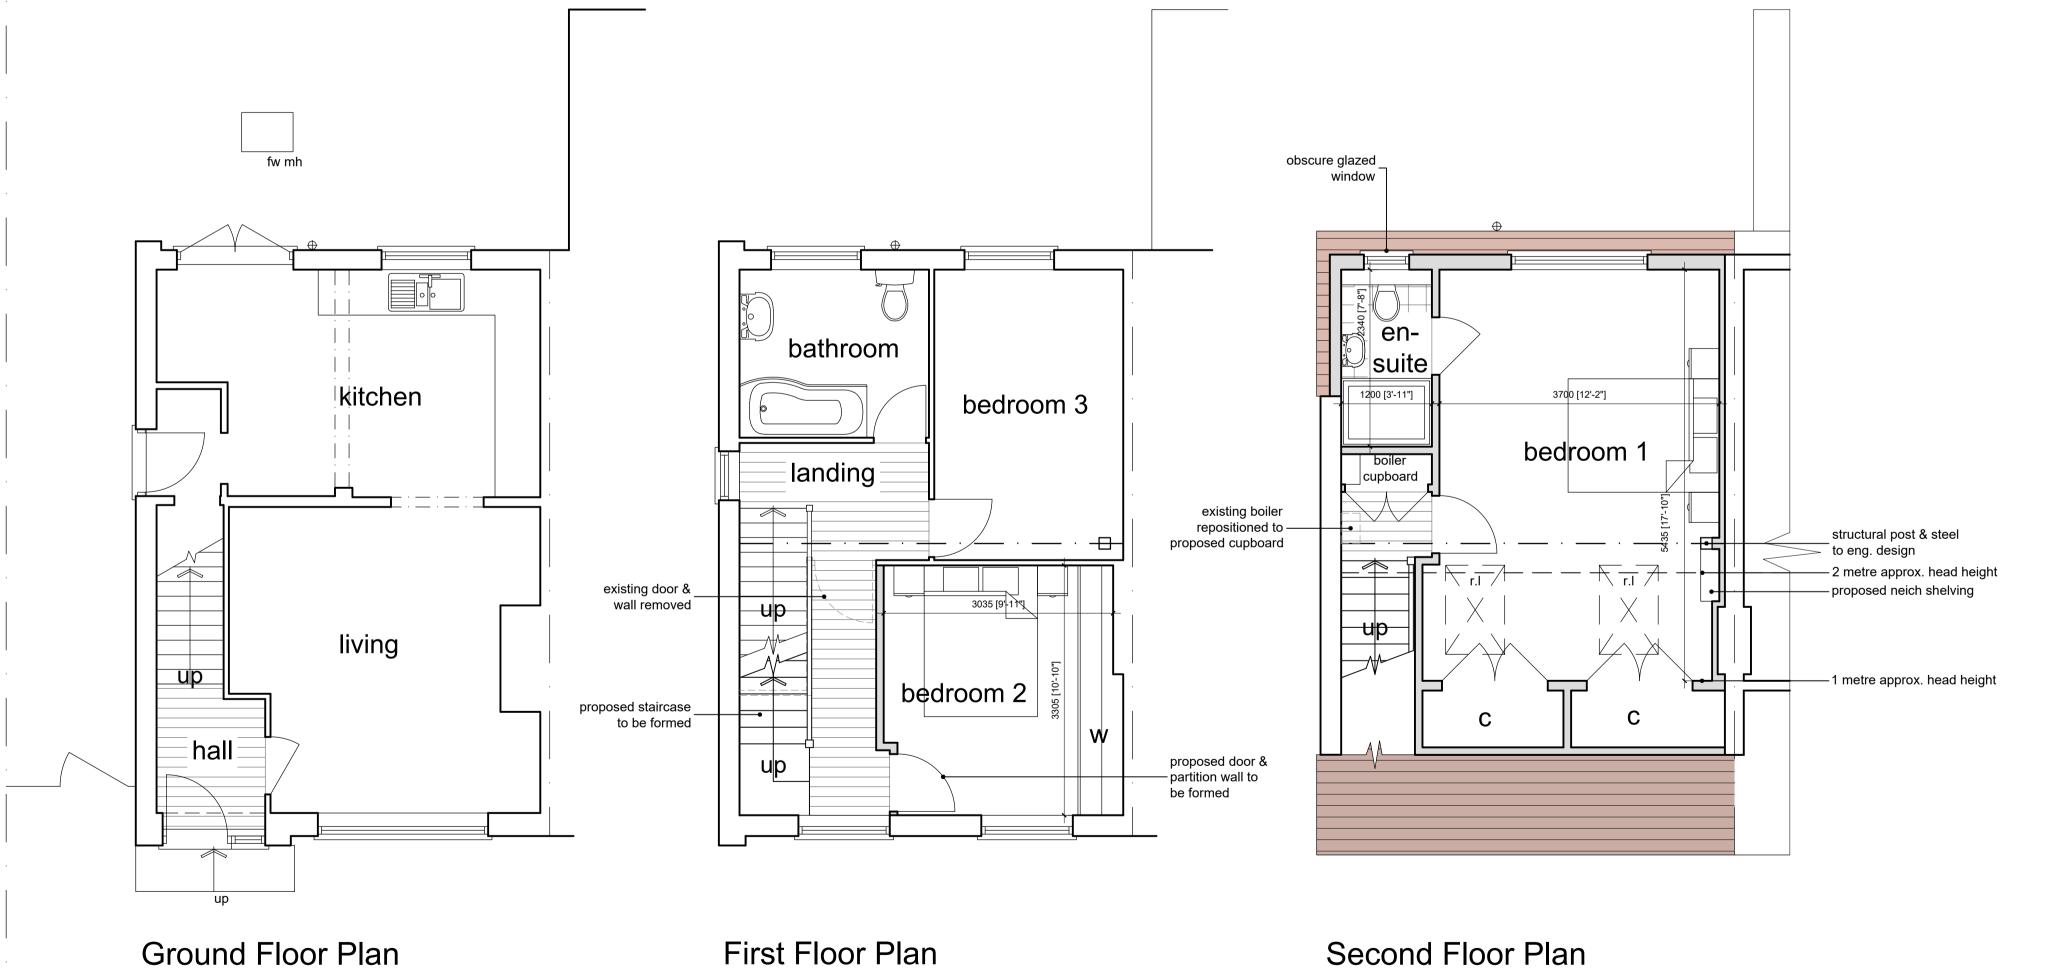

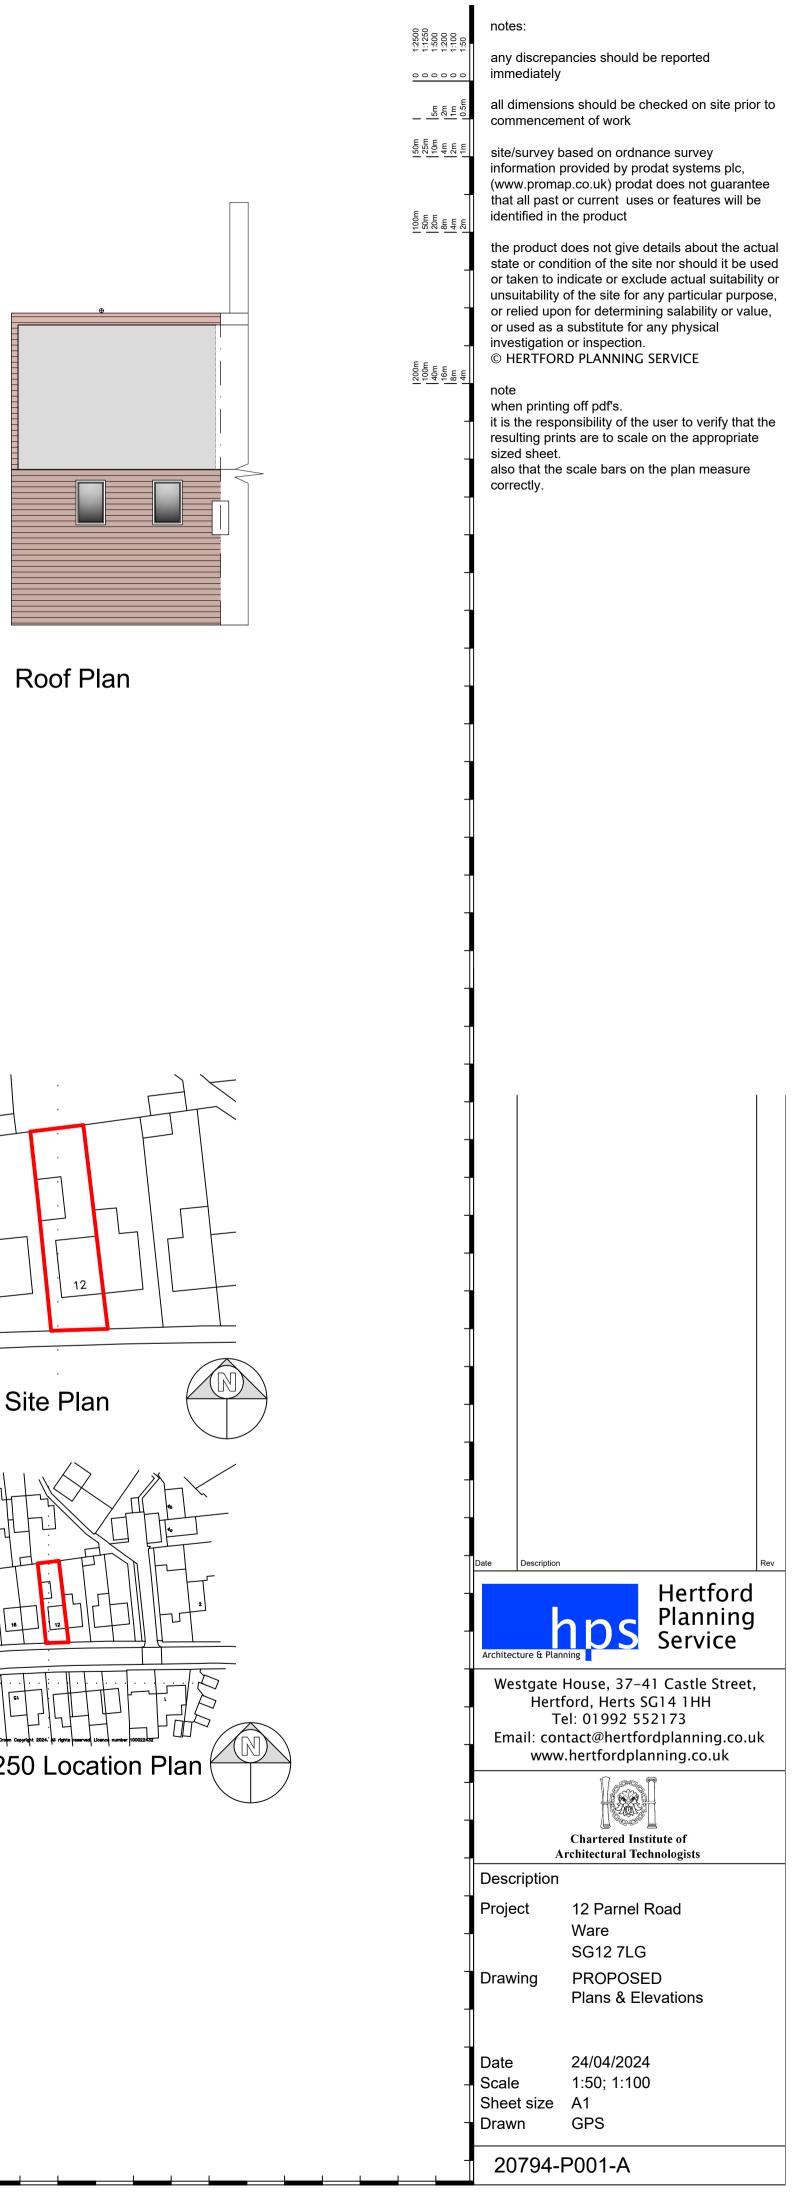

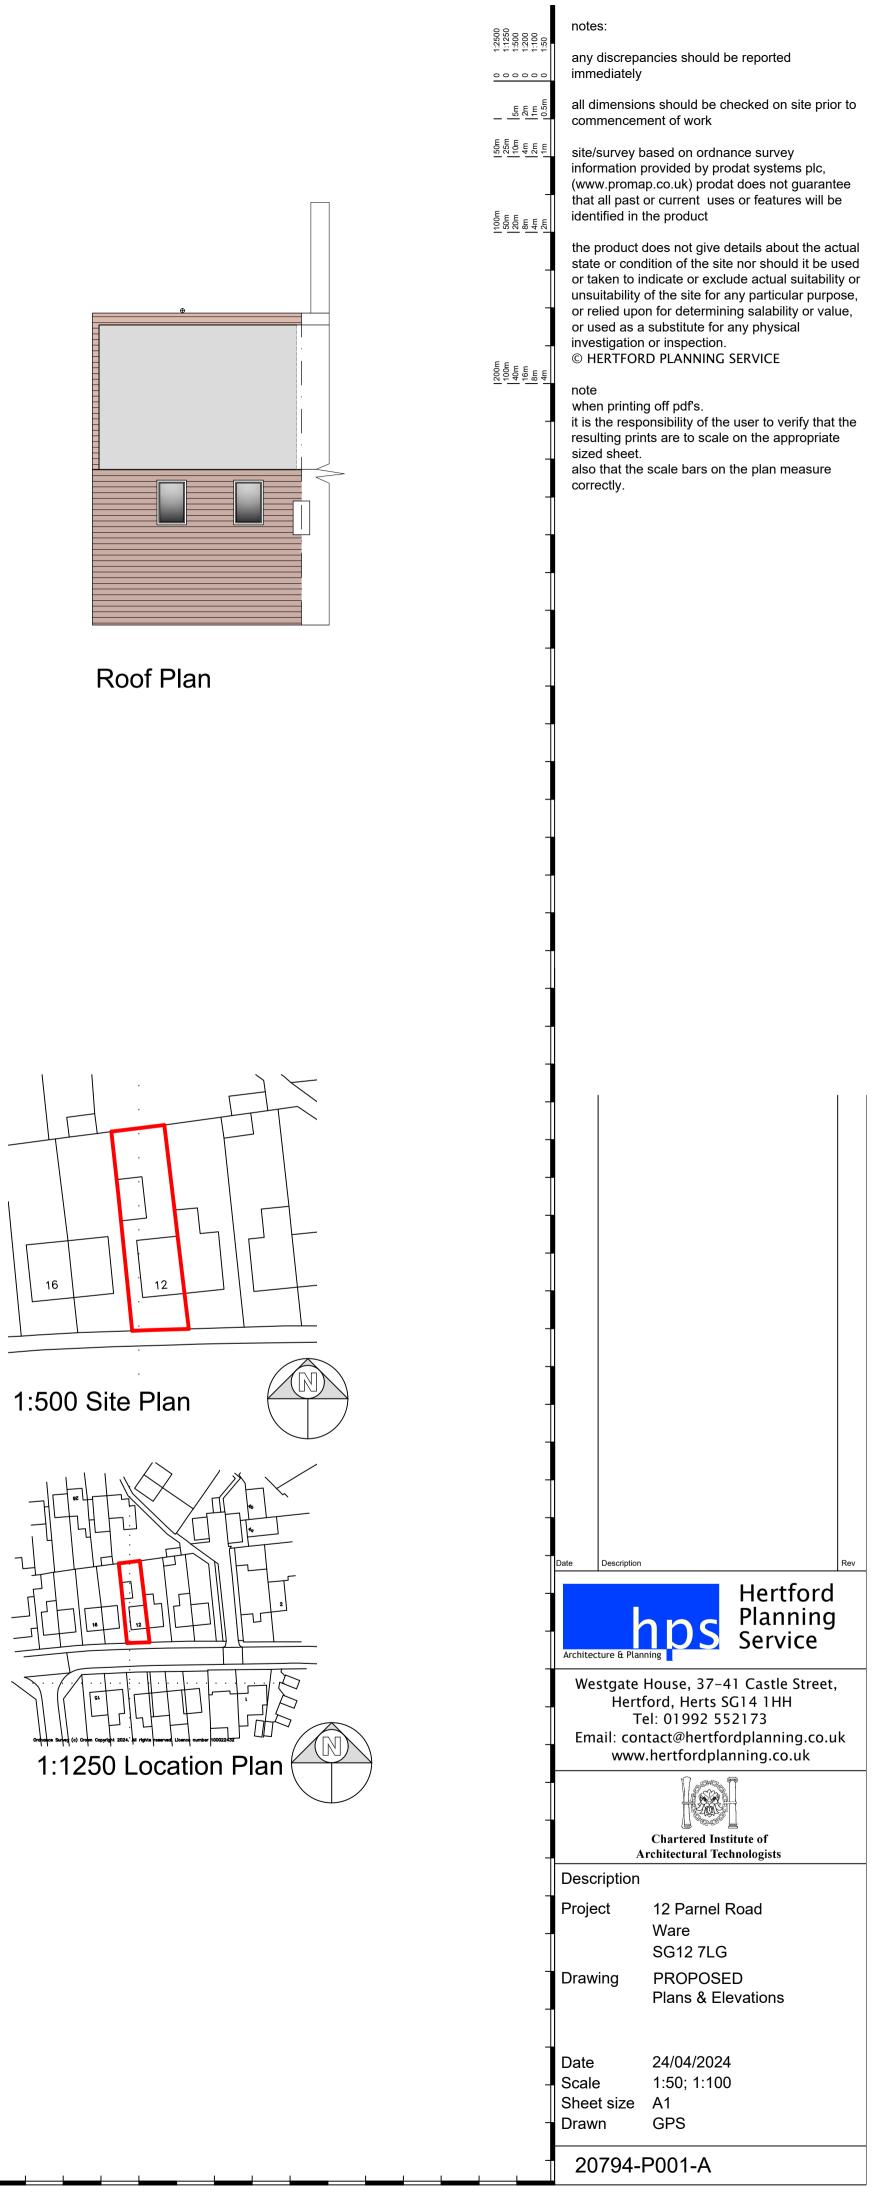

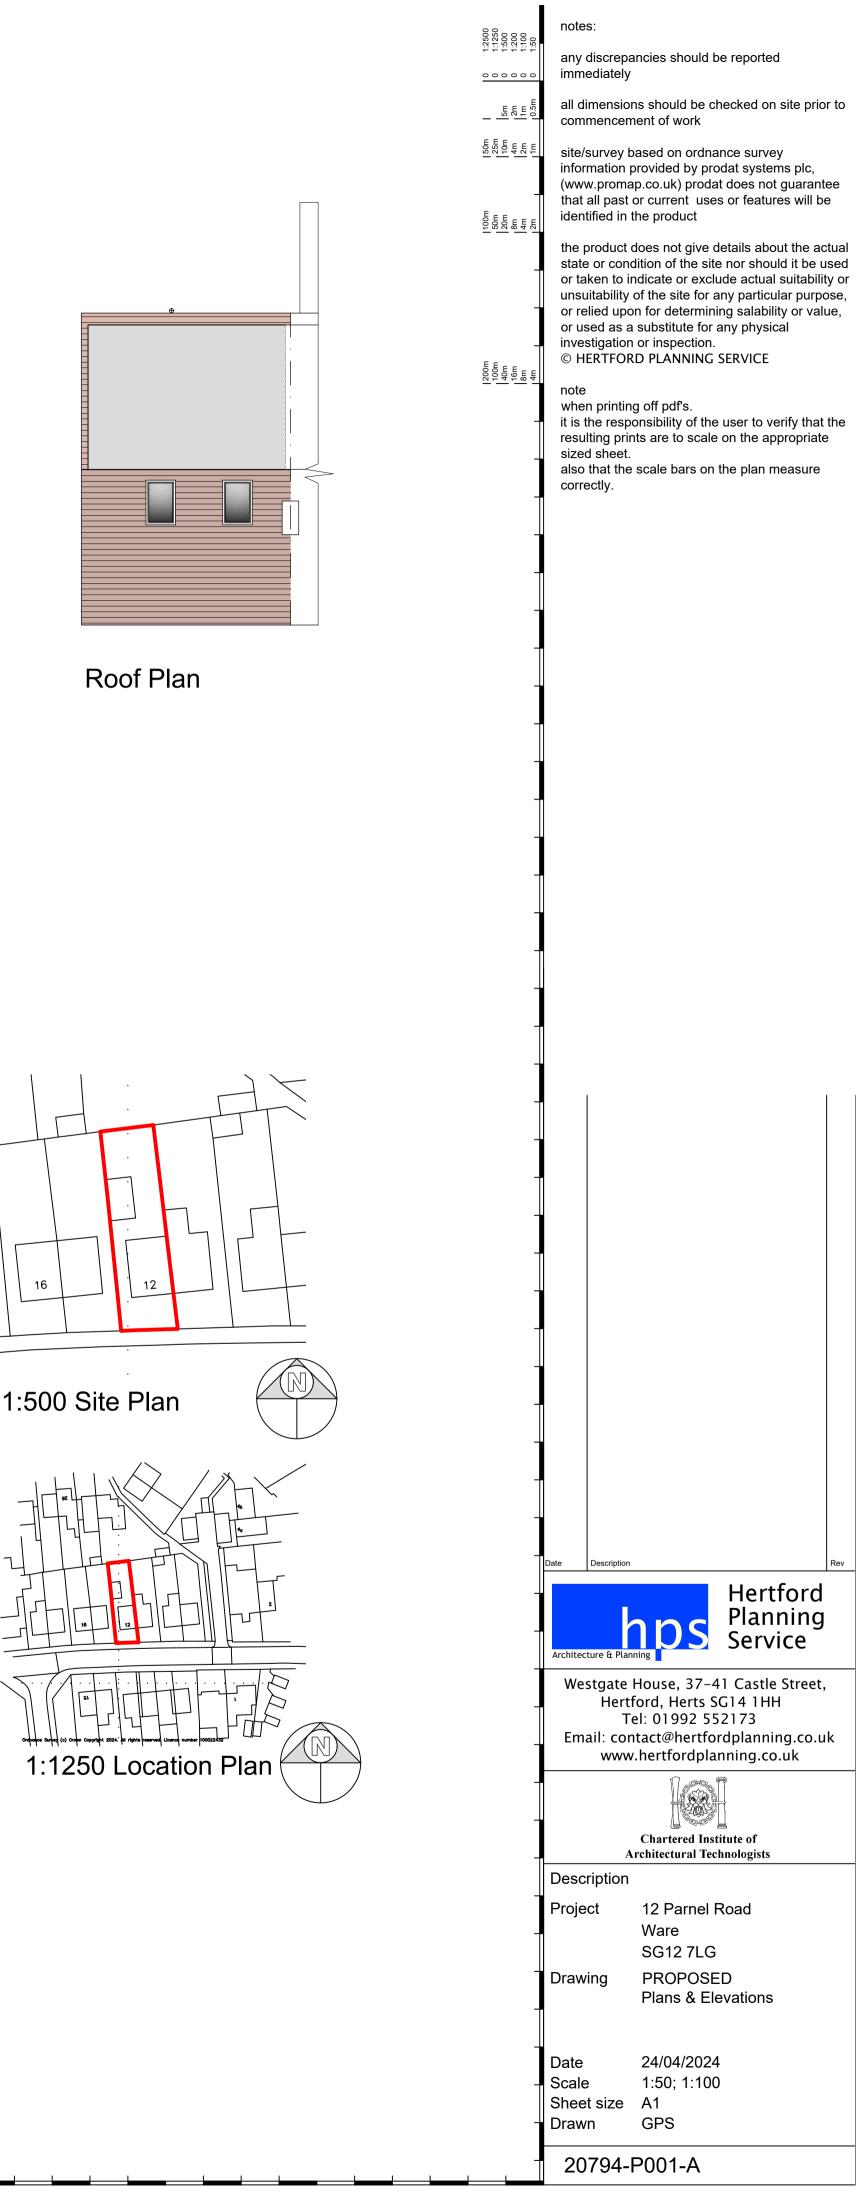

Second Floor Plan