


EXISTING BLOCK PLAN @ 1:200



SITE LOCATION PLAN @ 1:1250

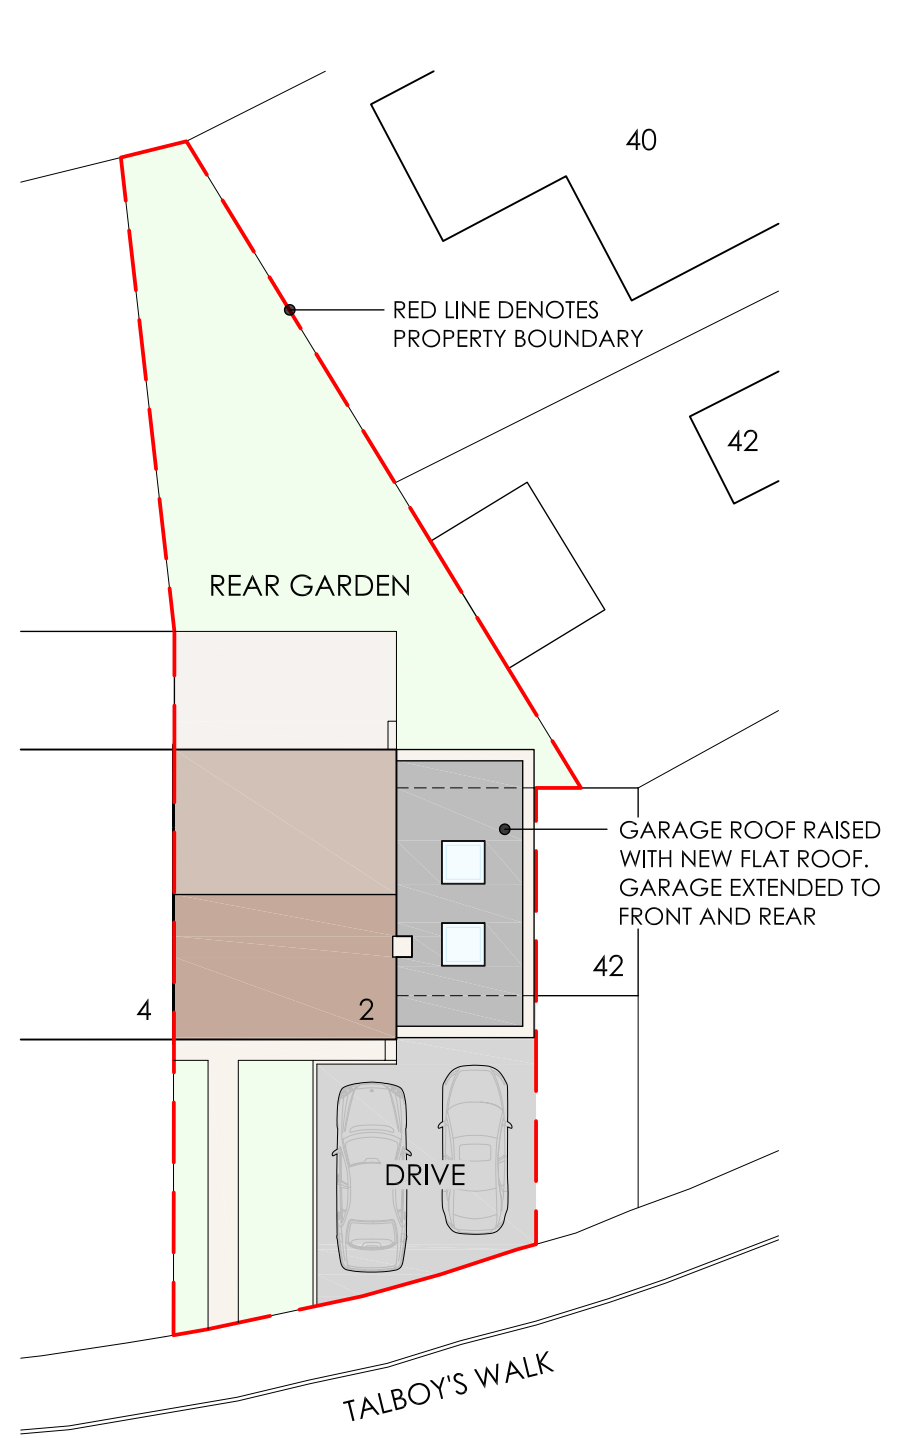

PROPOSED BLOCK PLAN @ 1:200