
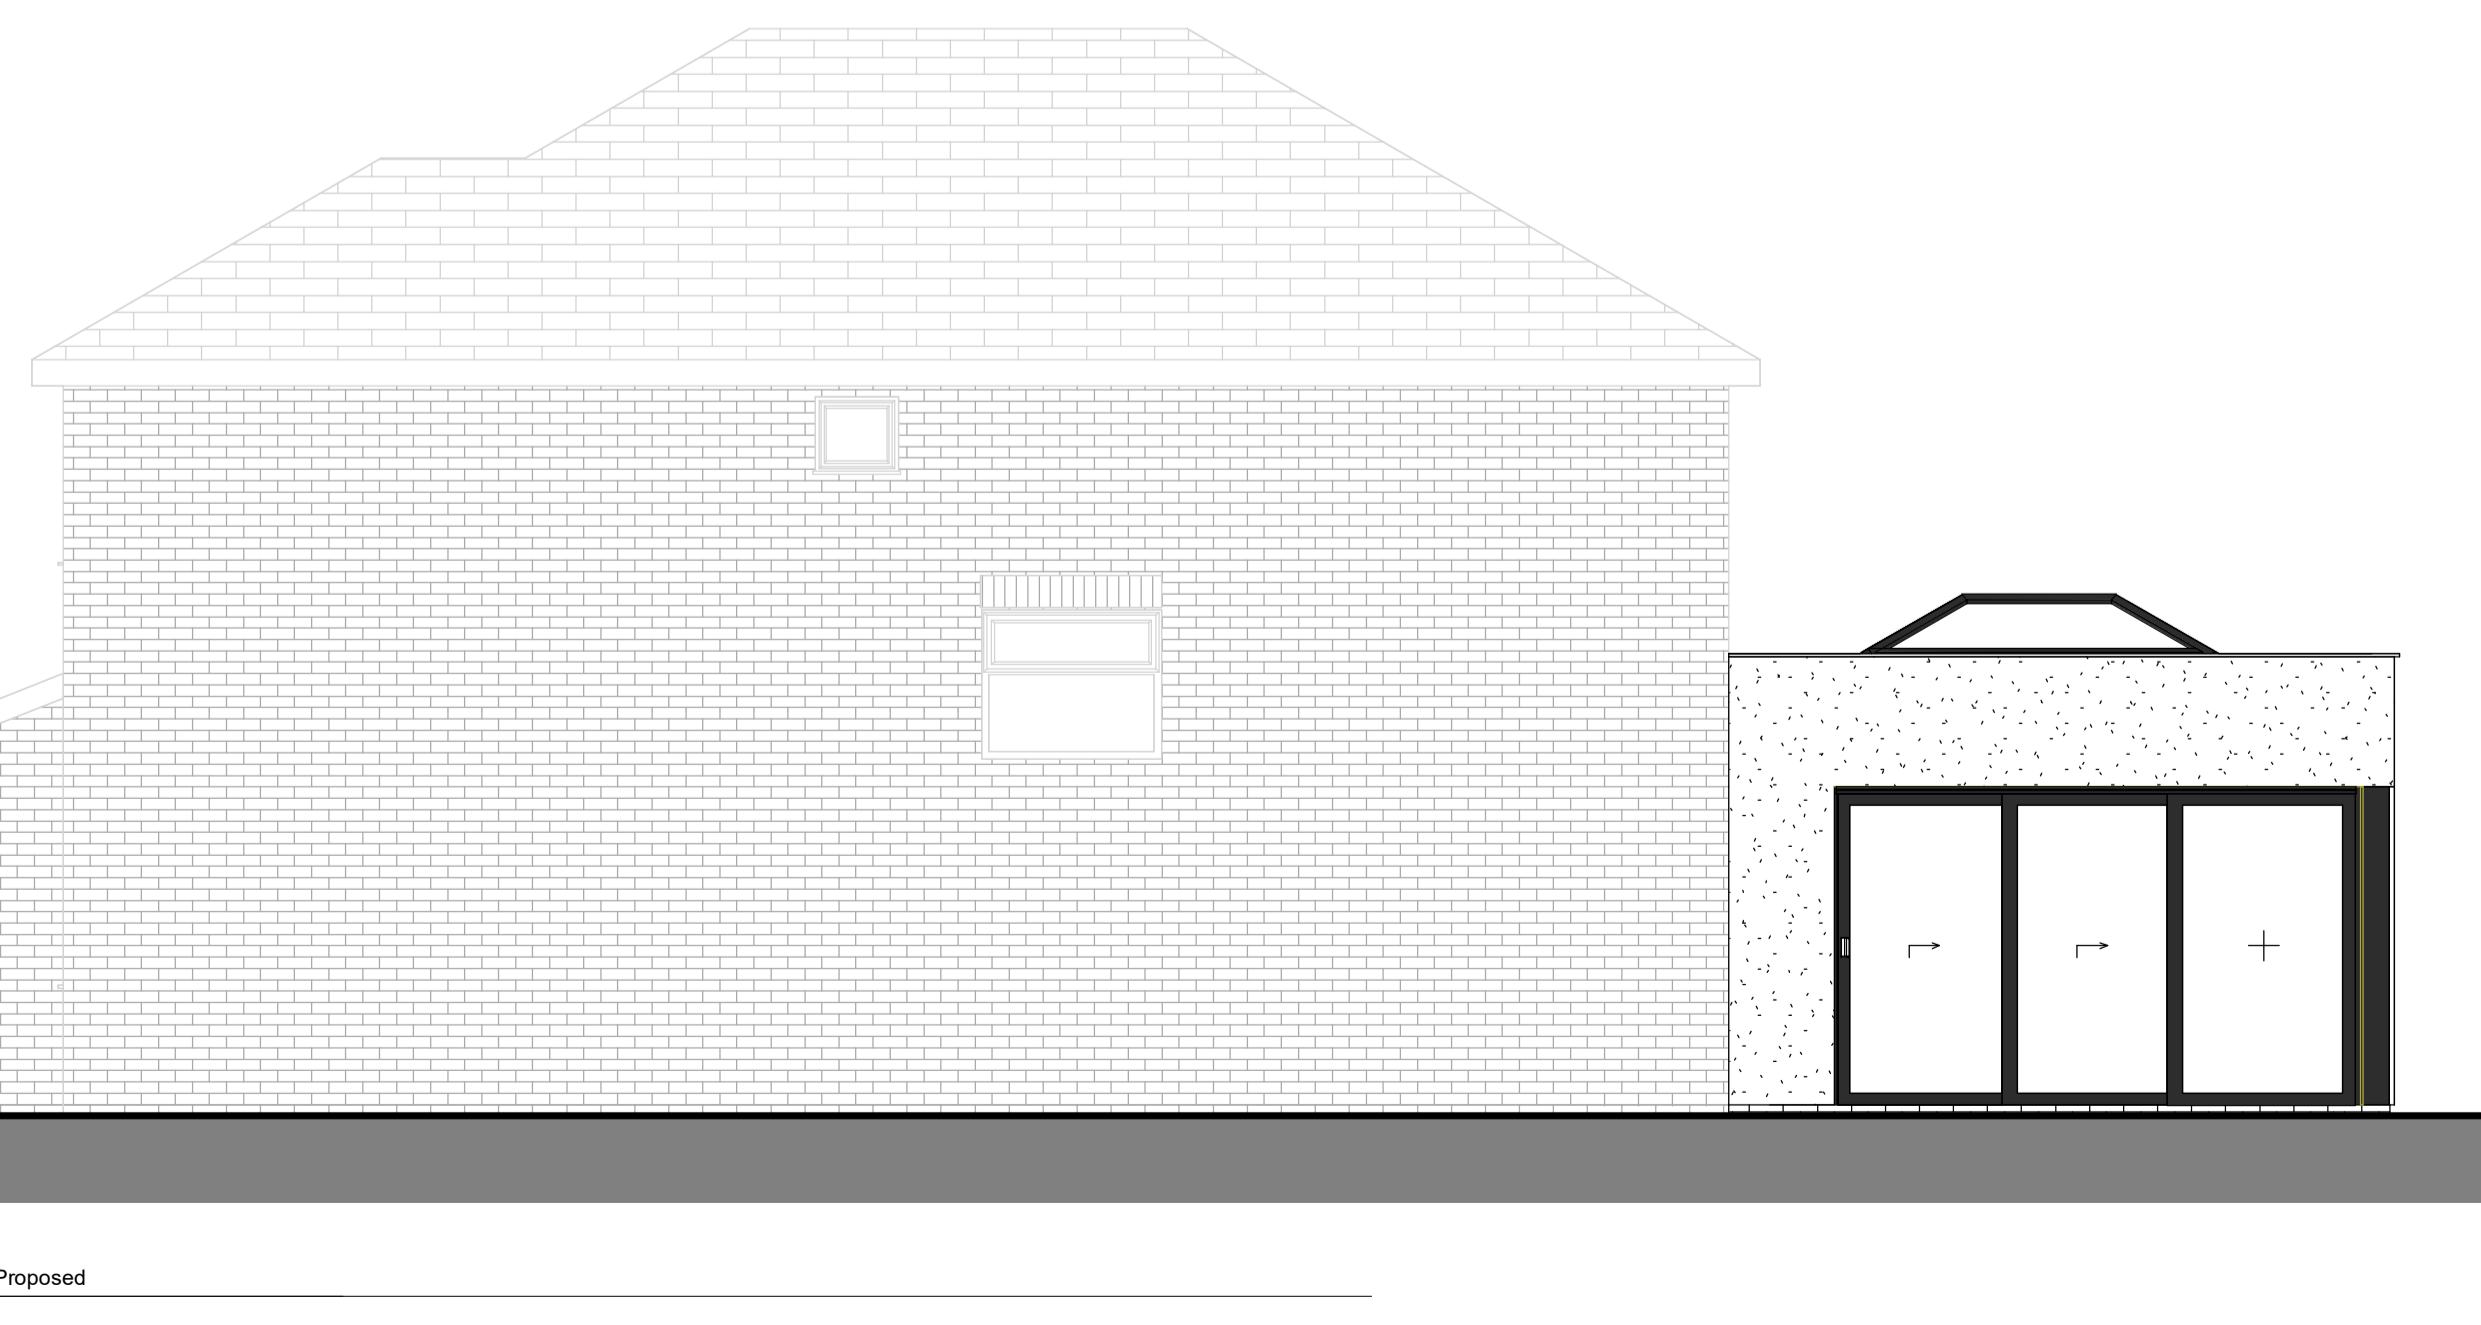
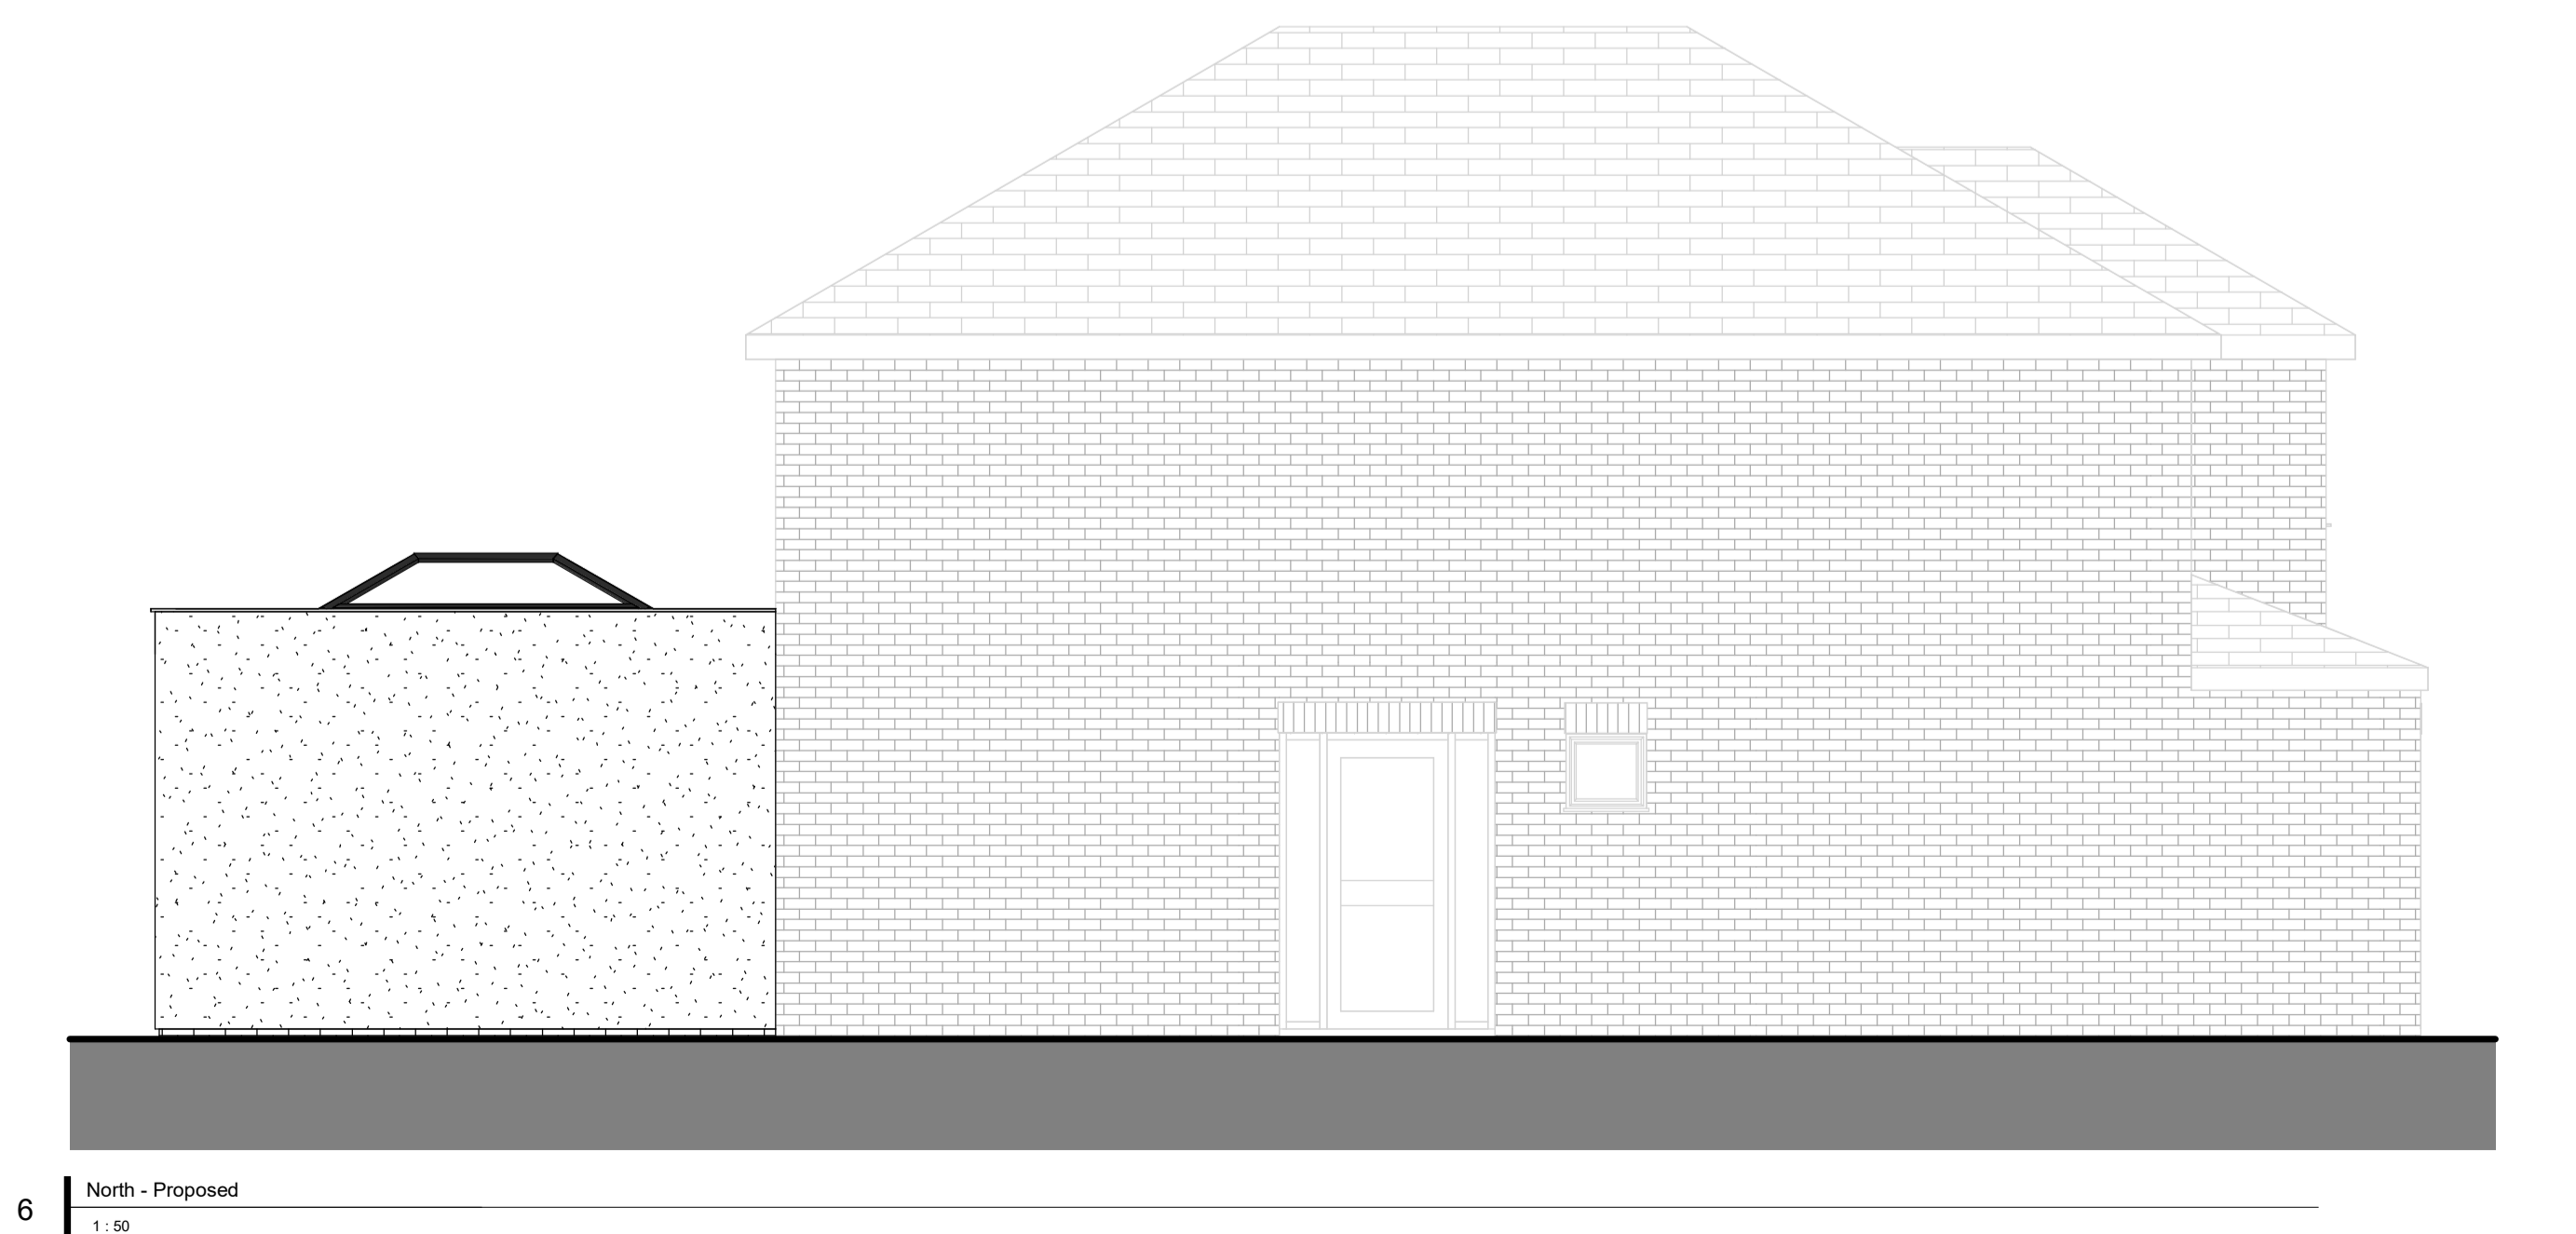
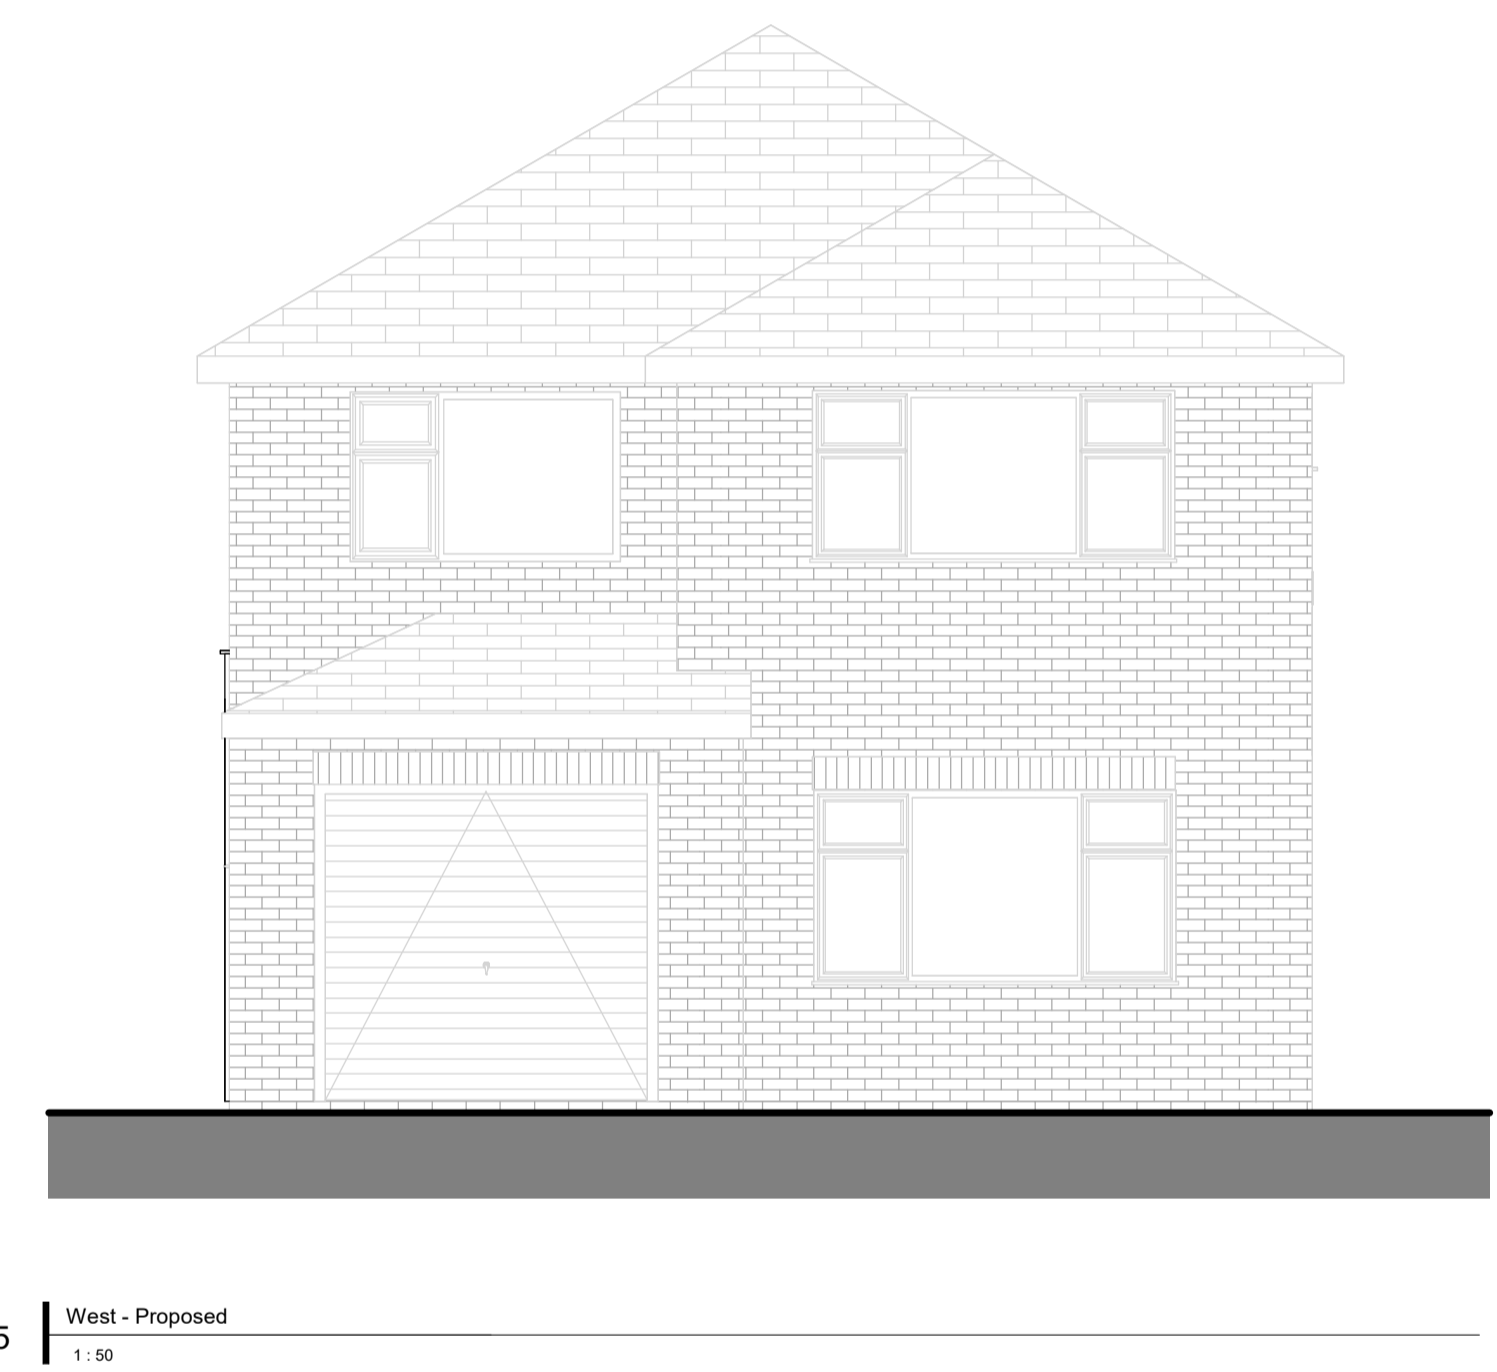
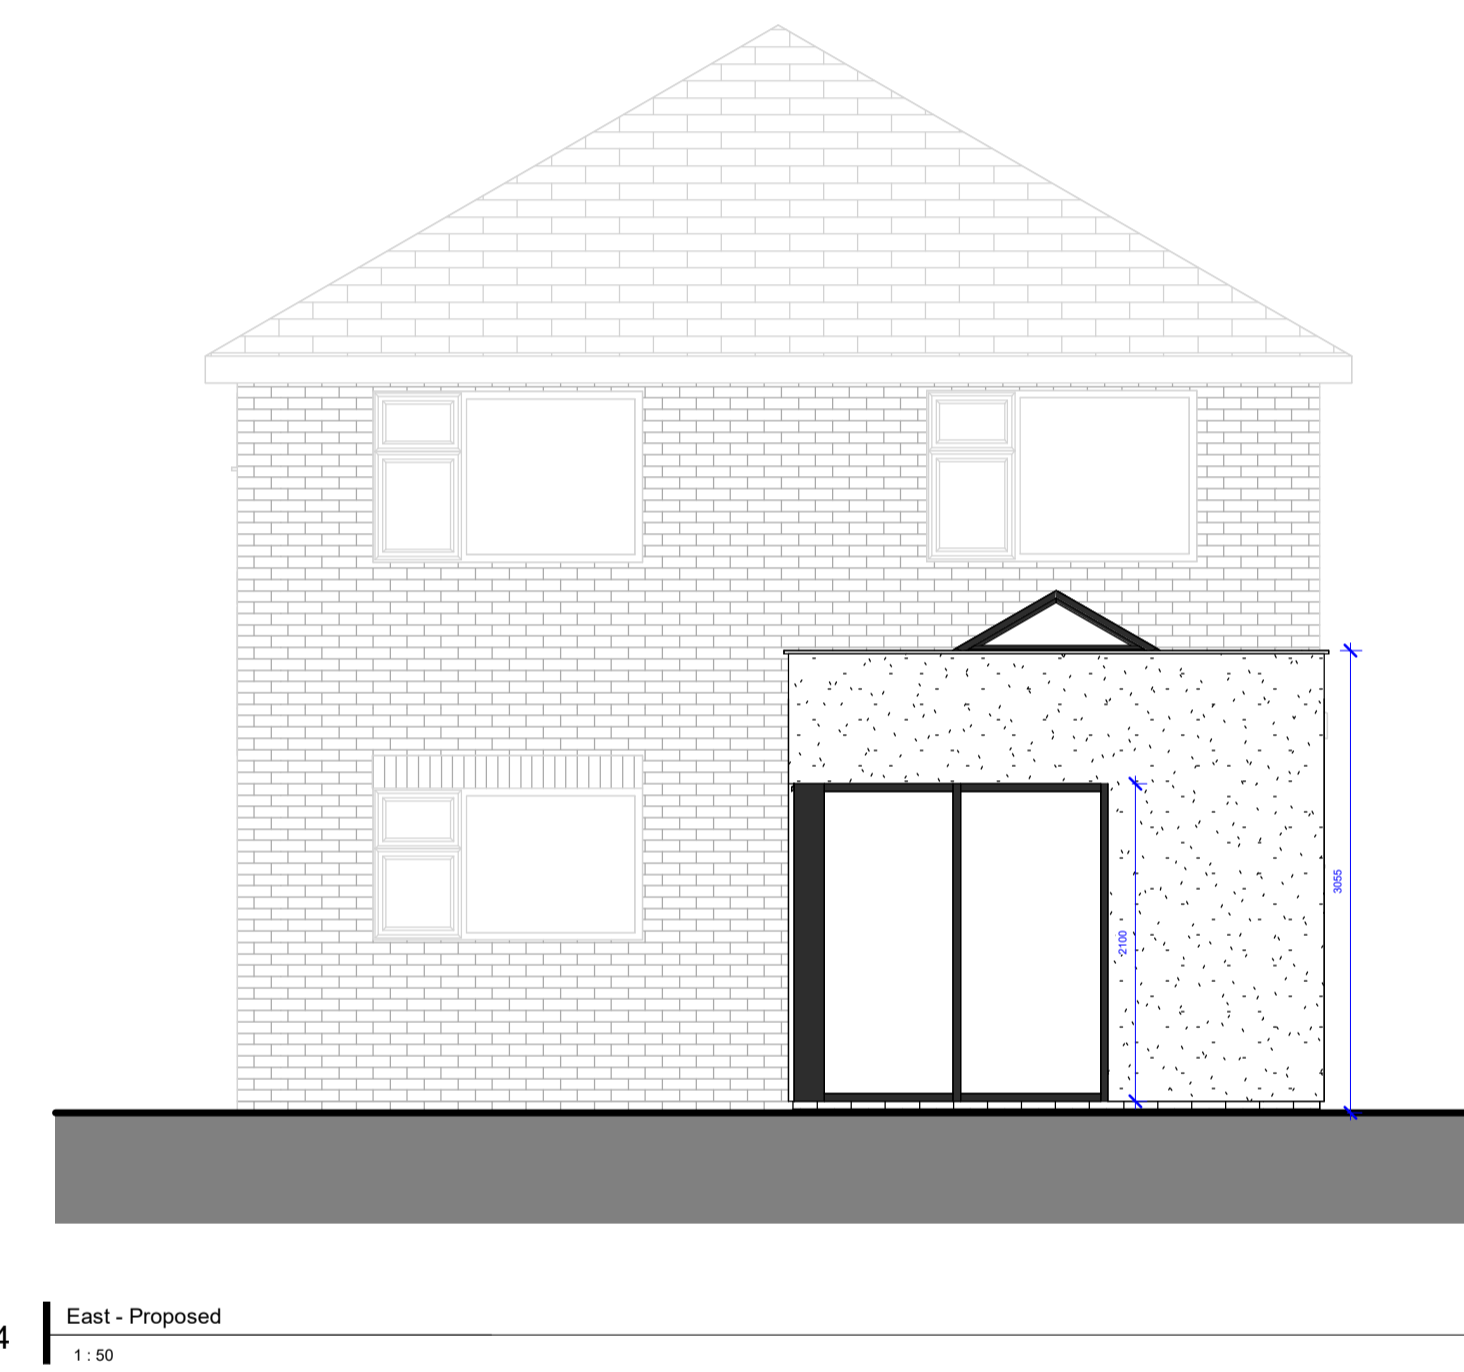
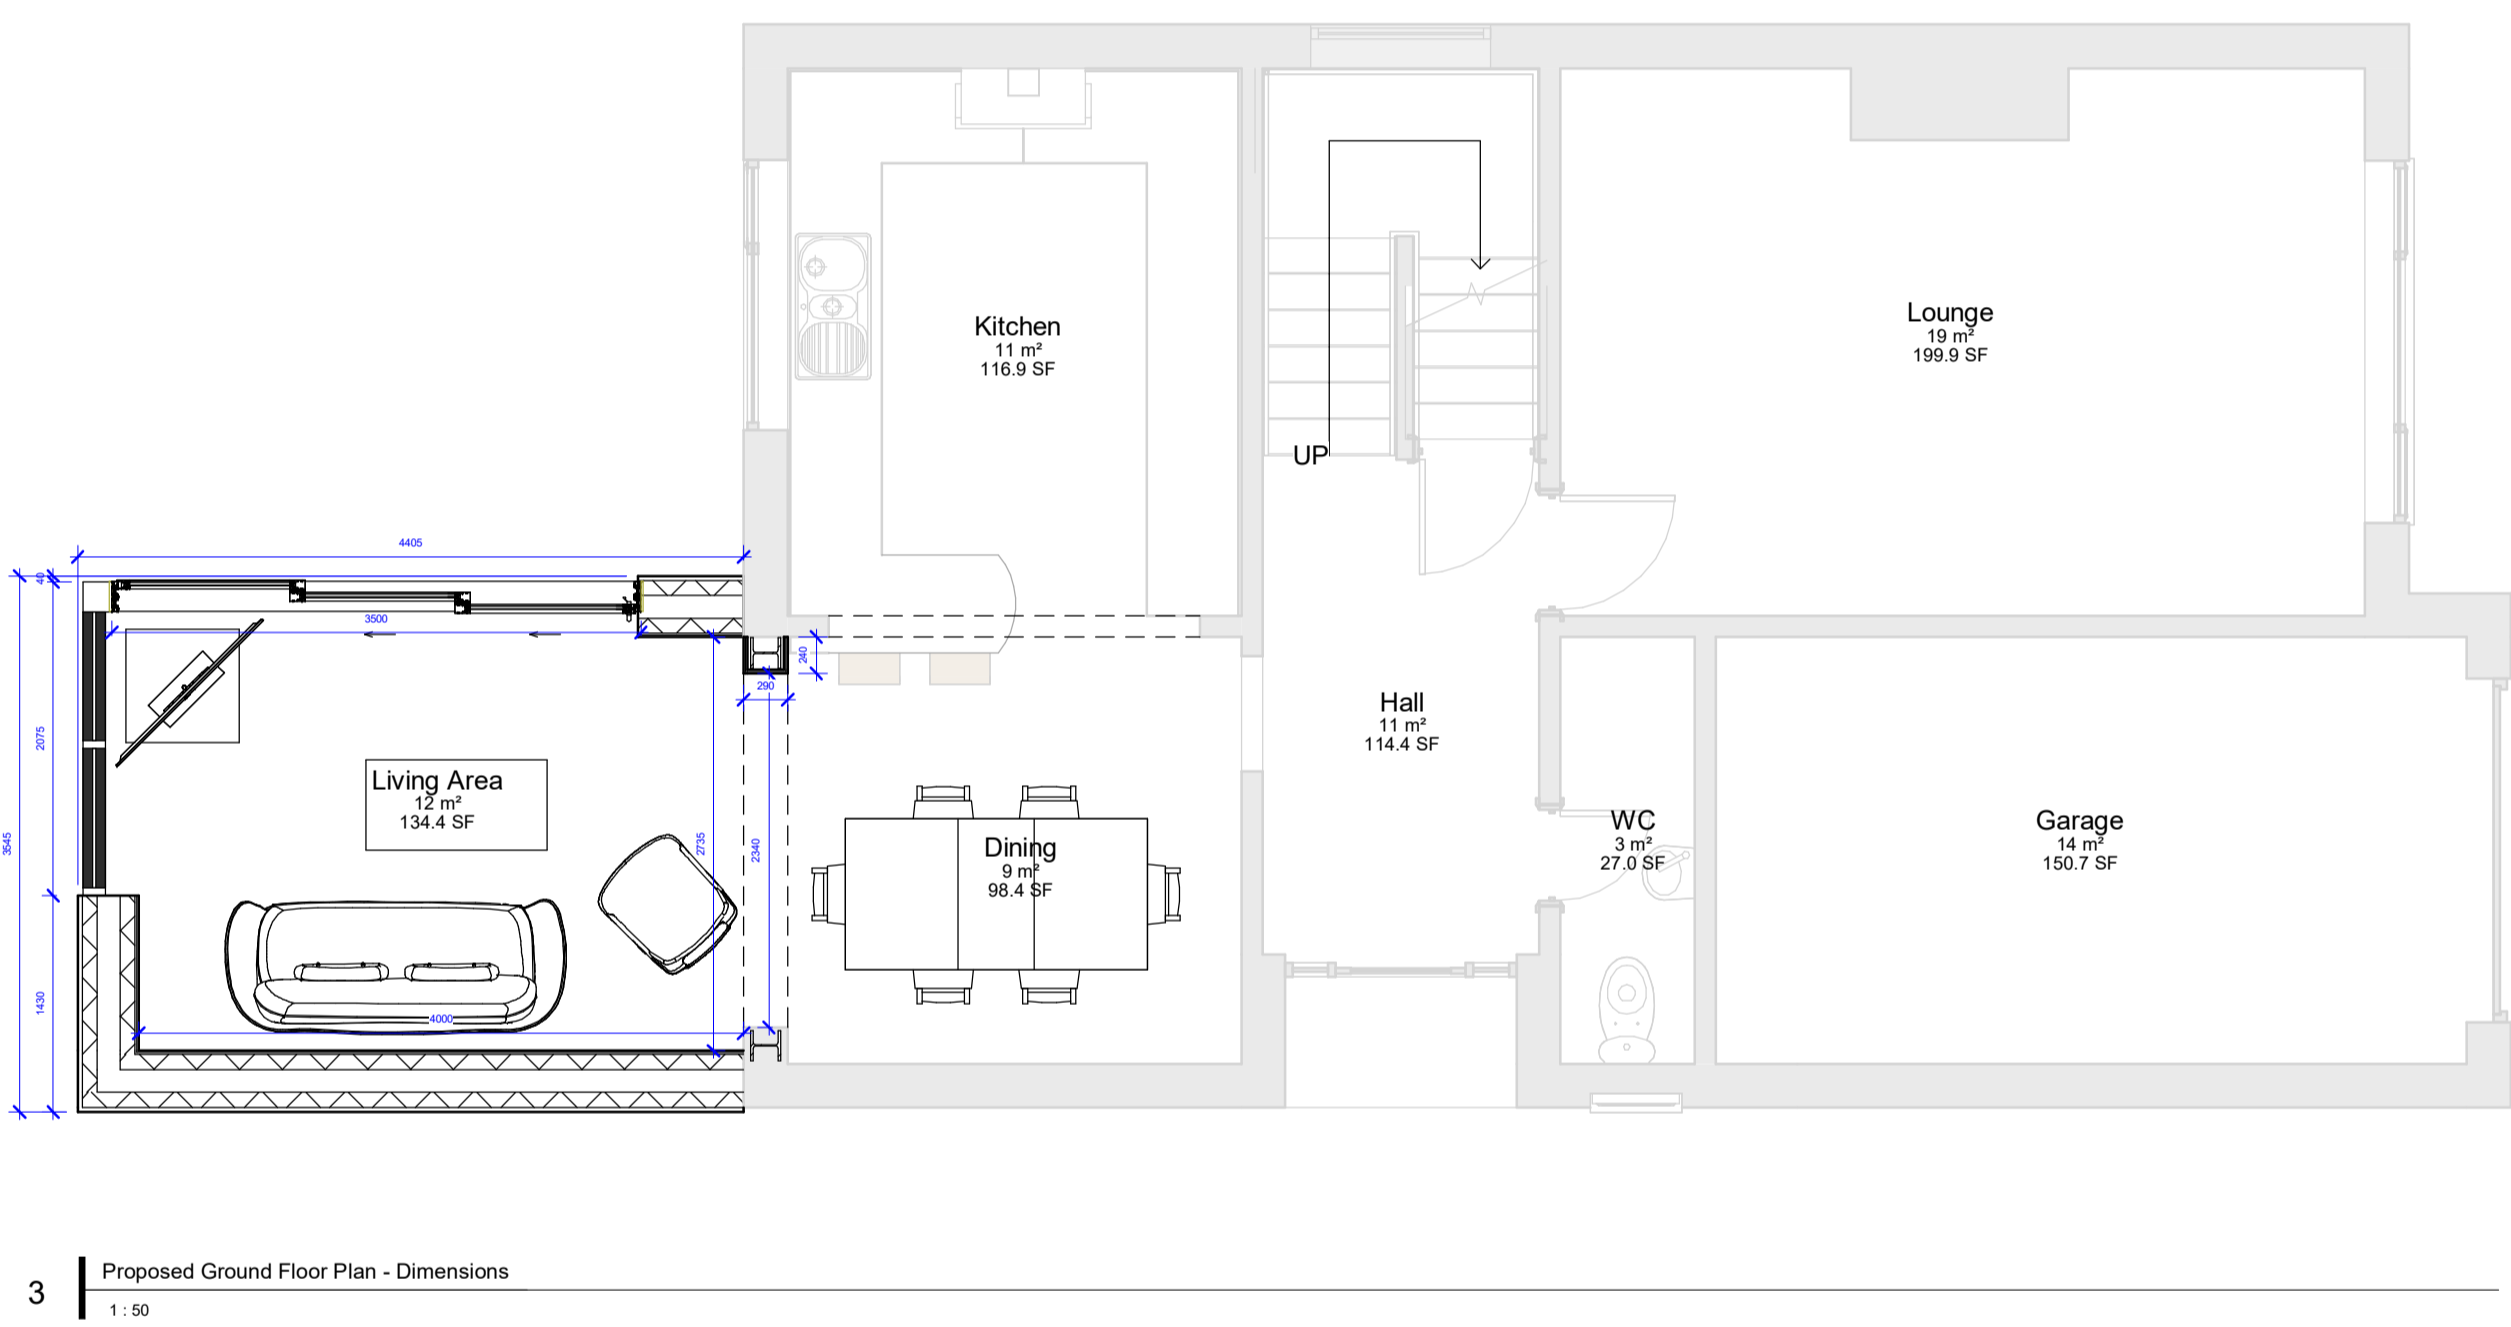
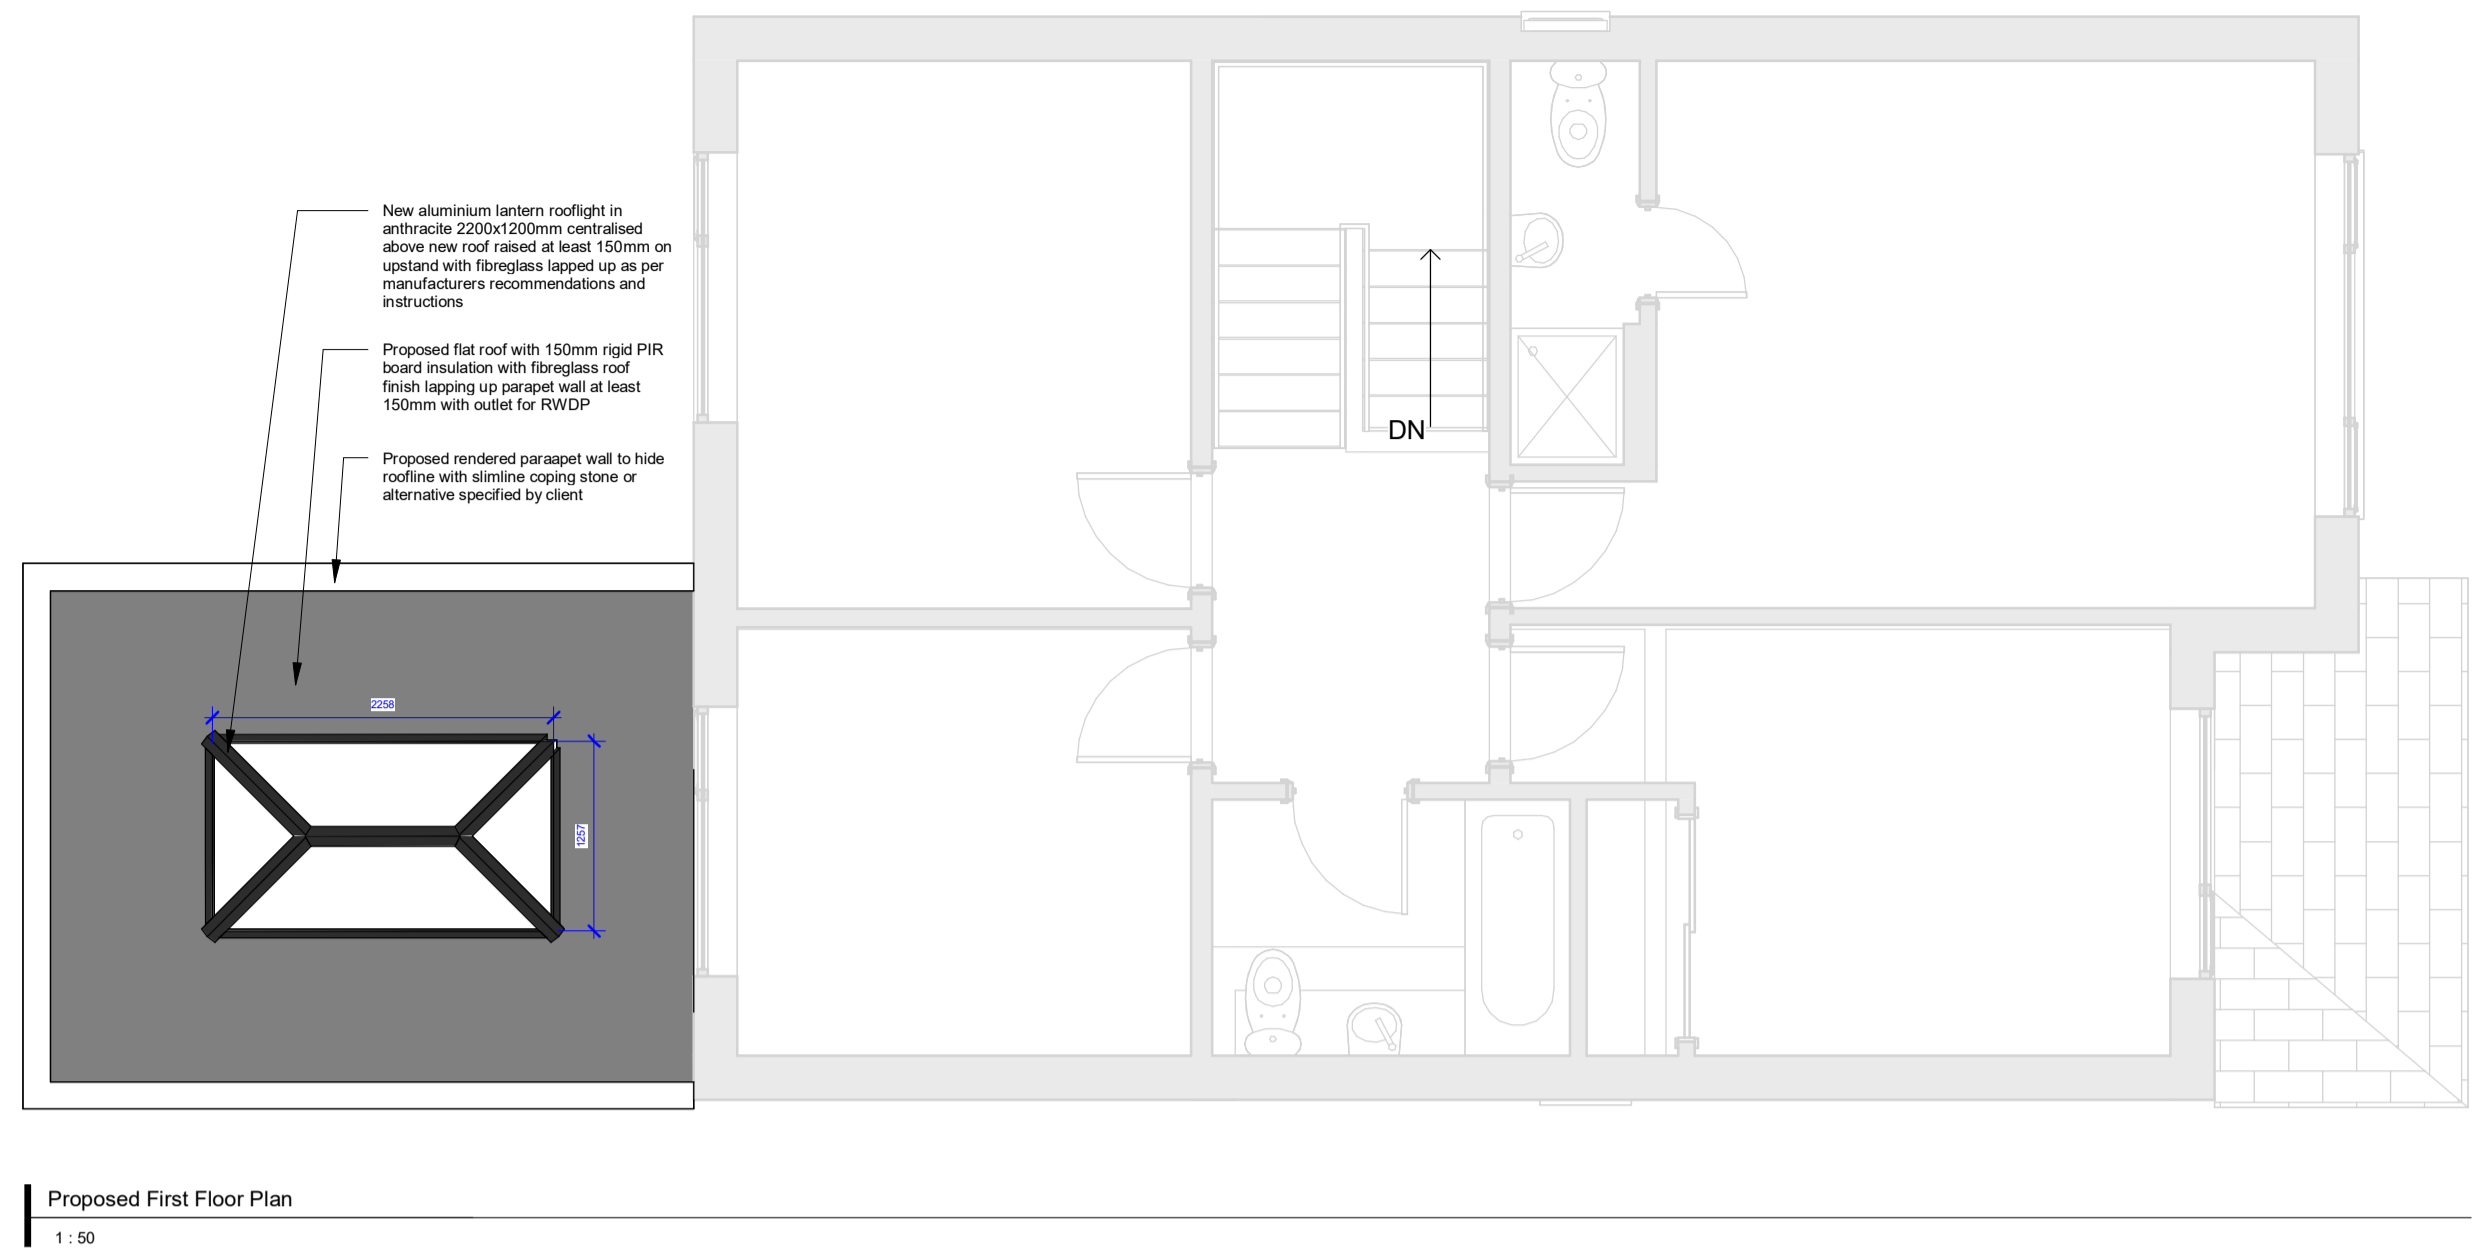


Notes:

Copyright of this drawing is reserved by JH Architectural and issued on the condition that it is not copied, reproduced or disclosed to any third party either wholly or in part without the consent in writing of JH Architectural.

The contractor must verify all dimensions on site before making shop drawings or commencing work of any kind. No dimensions to be scaled from this drawing. Any work undertaken on site must be confirmed by the client and/or project manager using these drawings as a guide. Nothing should be scheduled from these drawings as they are initial concept design drawings only and may not meet the clients requirements at the time of construction. All drawings are subject to building regulations and it is the responsibility of the contractor to liaise with any building control inspector/officer to ensure building regulations are met.

JH Architectural are not responsible for any inaccuracies resulting from 3rd Party Data supplied by others.

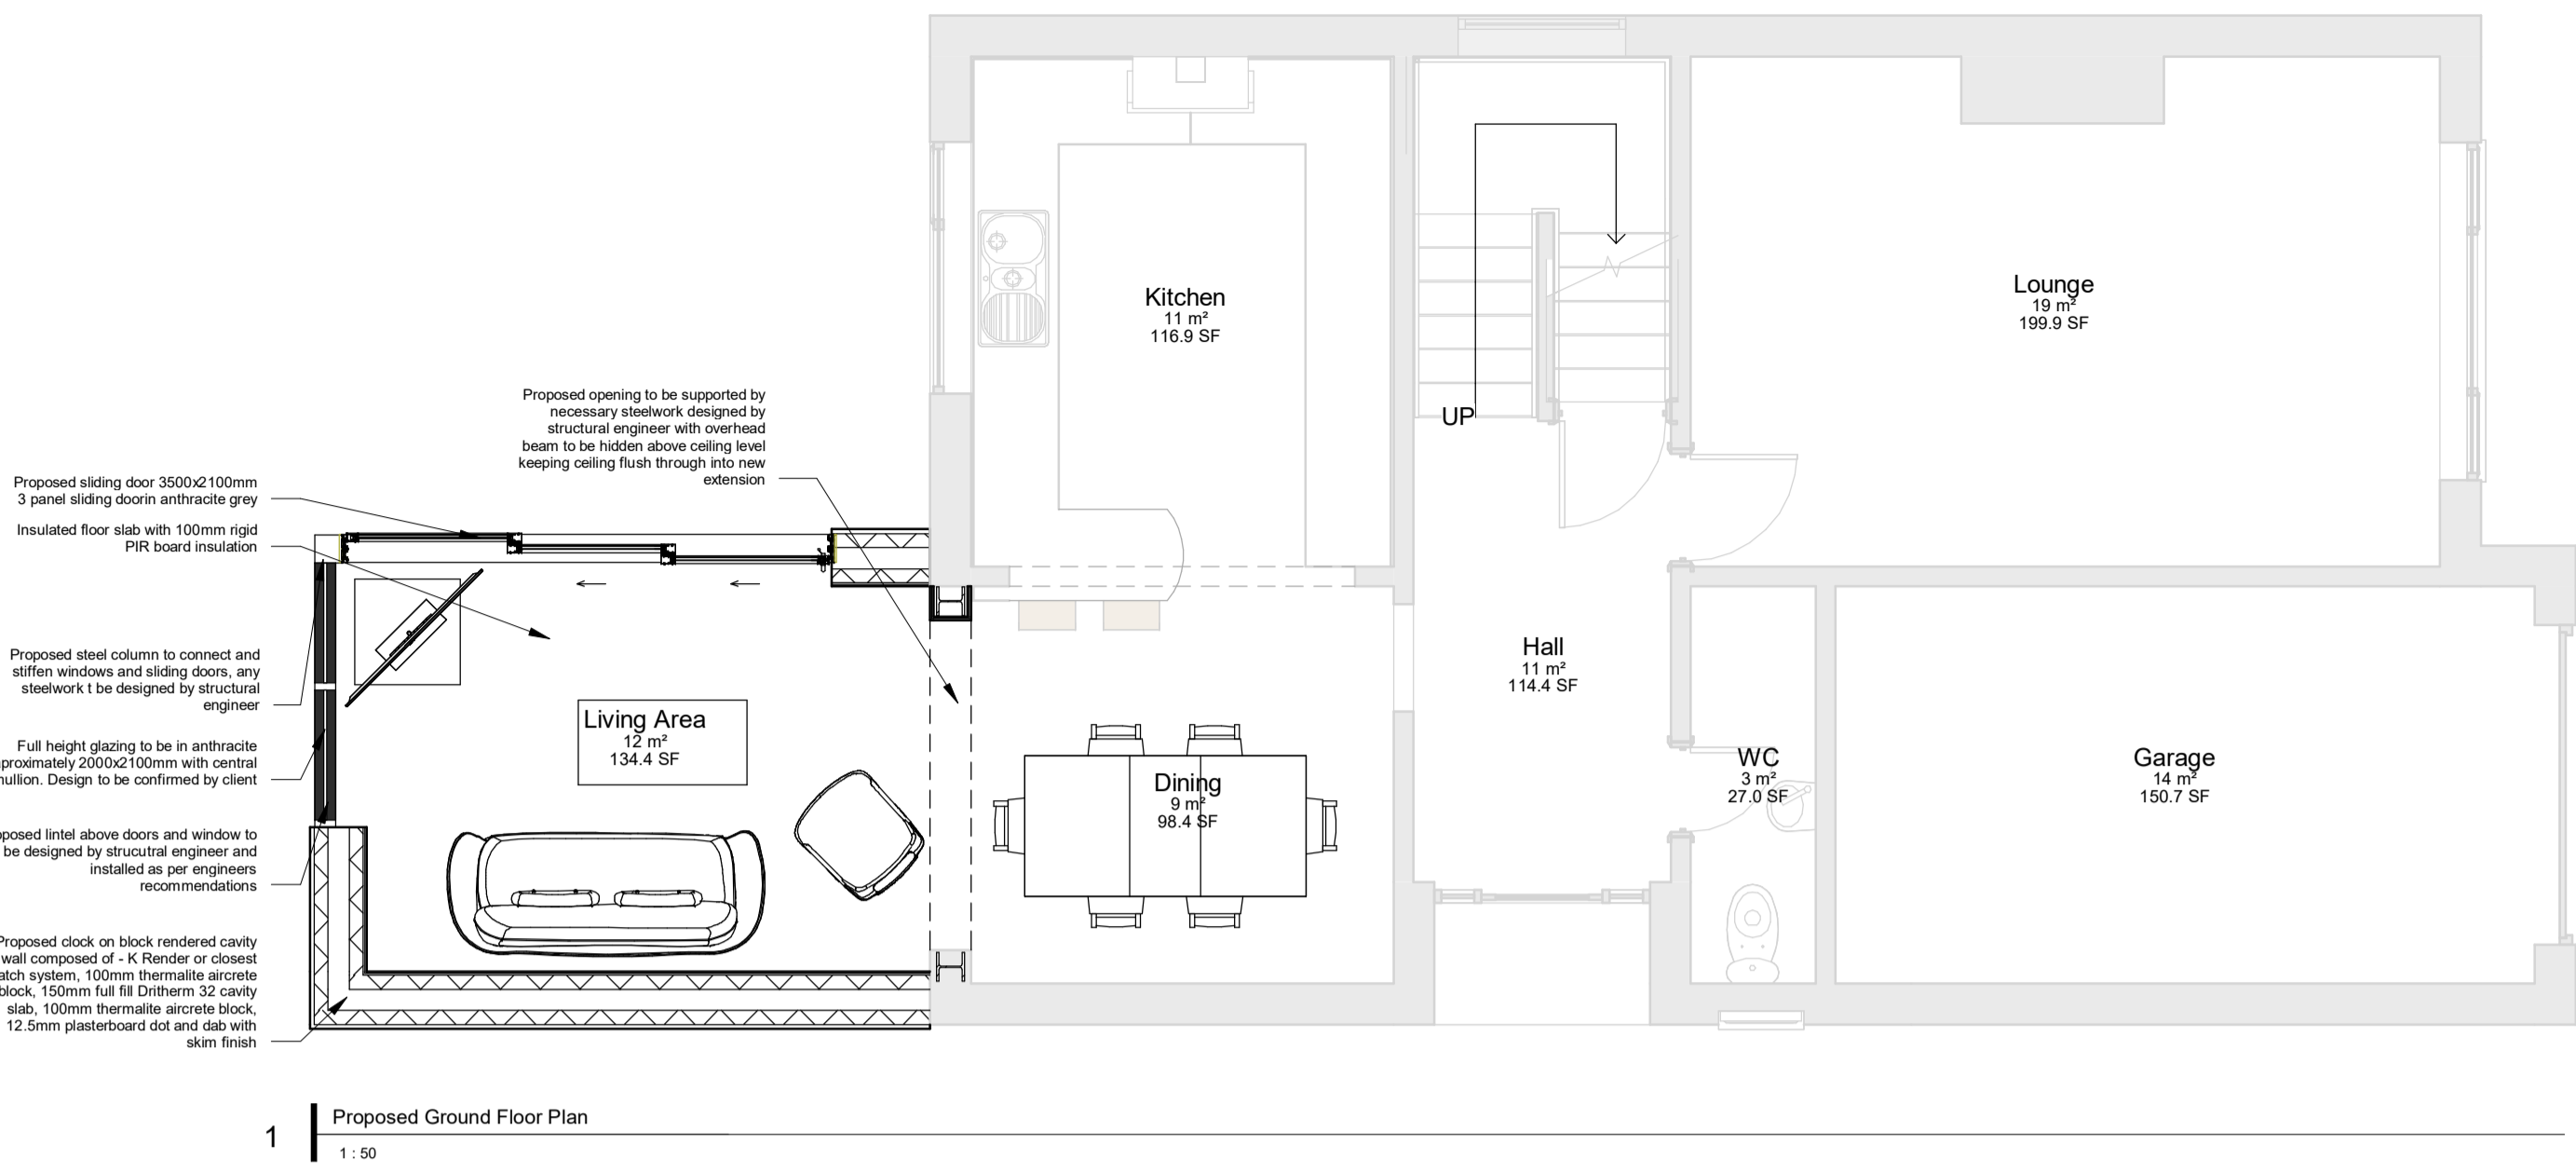

P01 Rev	Notes Added	Description	11/04/24
Rev			Date

JH ARCHITECTURAL

CLIENT: Ms Bannister

PROJECT: 11 Troon Close - Rear Orangery Style Extension

SHEET: Proposed Plans and Elevations

Project	Author	STATUS	Scale (B3 A3)
1278	JH	PRELIMINARY	1 : 50
Date	DRAWING NUMBER	REV	
26/03/24	1003	P01	