


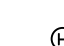





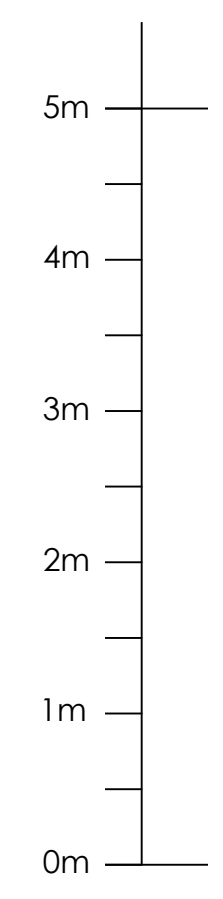



-  LIGHT SWITCH
-  DOUBLE 13amp SOCKET
-  MAINS WIRED SMOKE DETECTOR
-  MAINS WIRED HEAT DETECTOR
-  LIGHT PENNANT
-  RECESSED DOWNLIGHT
-  EXTERNAL LIGHT
-  CEILING EXTRACT FAN WITH TIMER
-  CARBON MONOXIDE DETECTOR



PROPOSED LOFT PLAN 1:50

REV. DATE	DESCRIPTION
CLIENT :	Joanna Gaffney
PROJECT :	LOFT CONVERSION 52 HILL O'FARE ROAD, BANCHORY
TITLE :	PROPOSED
 KATRINA DENHOLM ARCHITECT	
ORIG. SIZE: A3	DRAWING No. :
SCALE: 1:50	KHD-A1615-W-01-007
SHEET No. :	REV :
1 of 1	