

RIDGE HEIGHT = 10.400m

EAVES HEIGHT = 8.150m

EXISTING ROAD LEVEL = 5.950m ∇

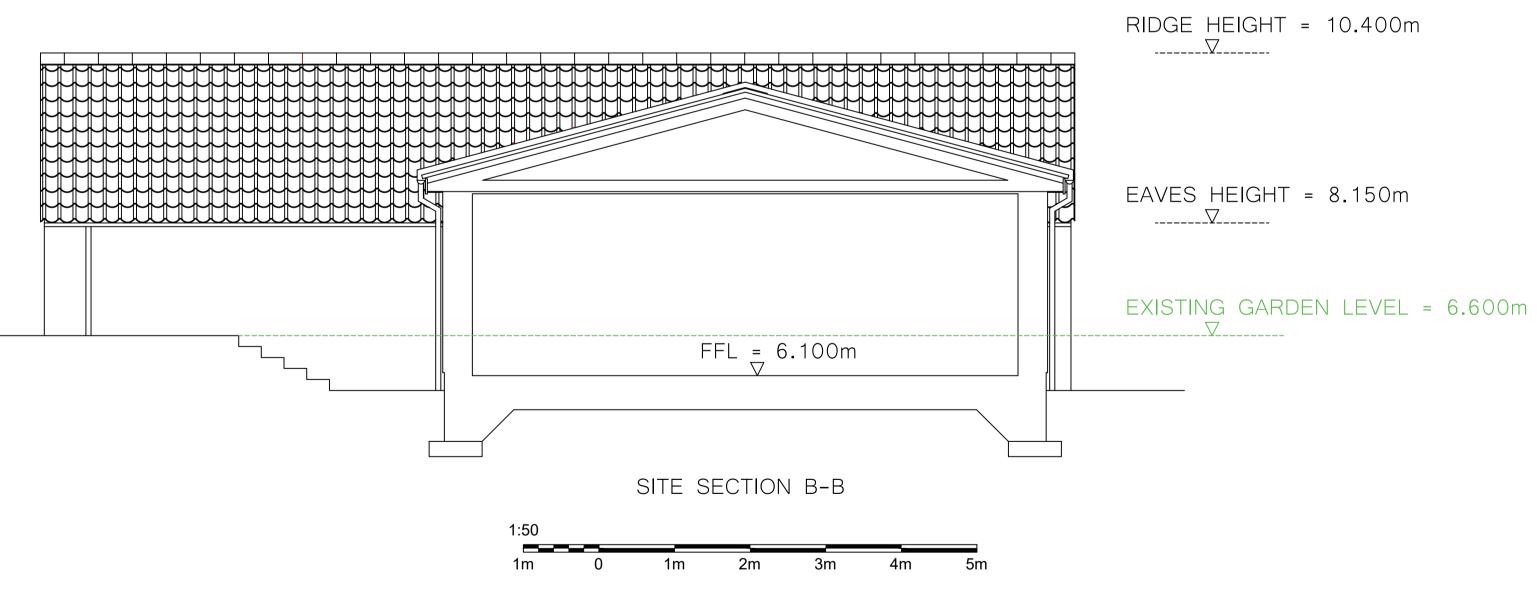

Rev:	Date:	Description:
А	28/04/2024	Initial Issue
В		
C		
D		
E		
F		

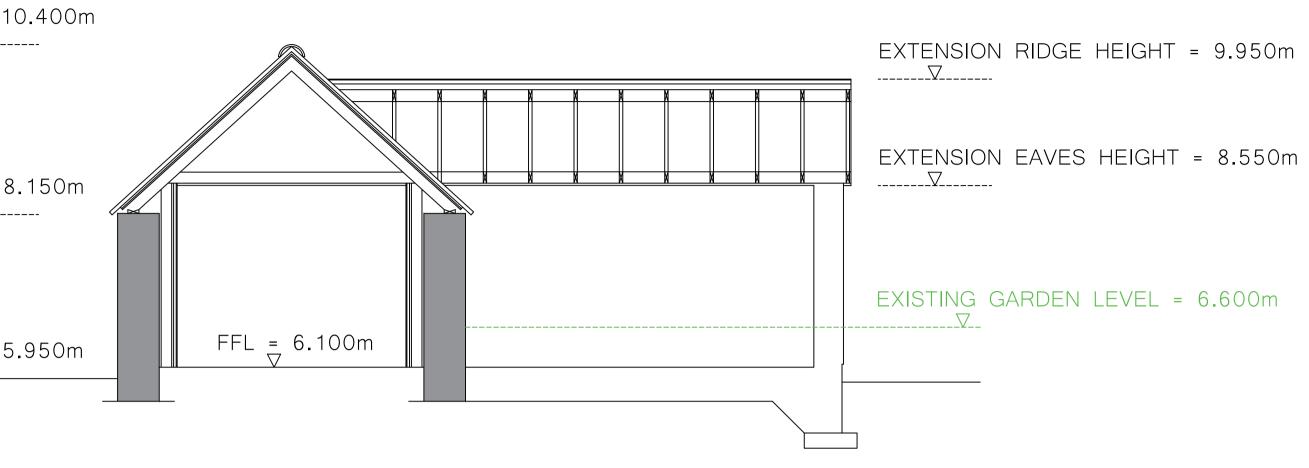

SITE SECTION A-A

Project:	Proposed Extension To Dwelling House		
Address:	21 South Street Johnshaven, DD10 0HE		
Drawing Title:	Proposed Site Sections	Date:	April 2024
		Scale:	1:50 @A1
Drawing Ref:	001-P-04	Rev:	A