



1 Proposed SE Elevation
Scale: 1:100

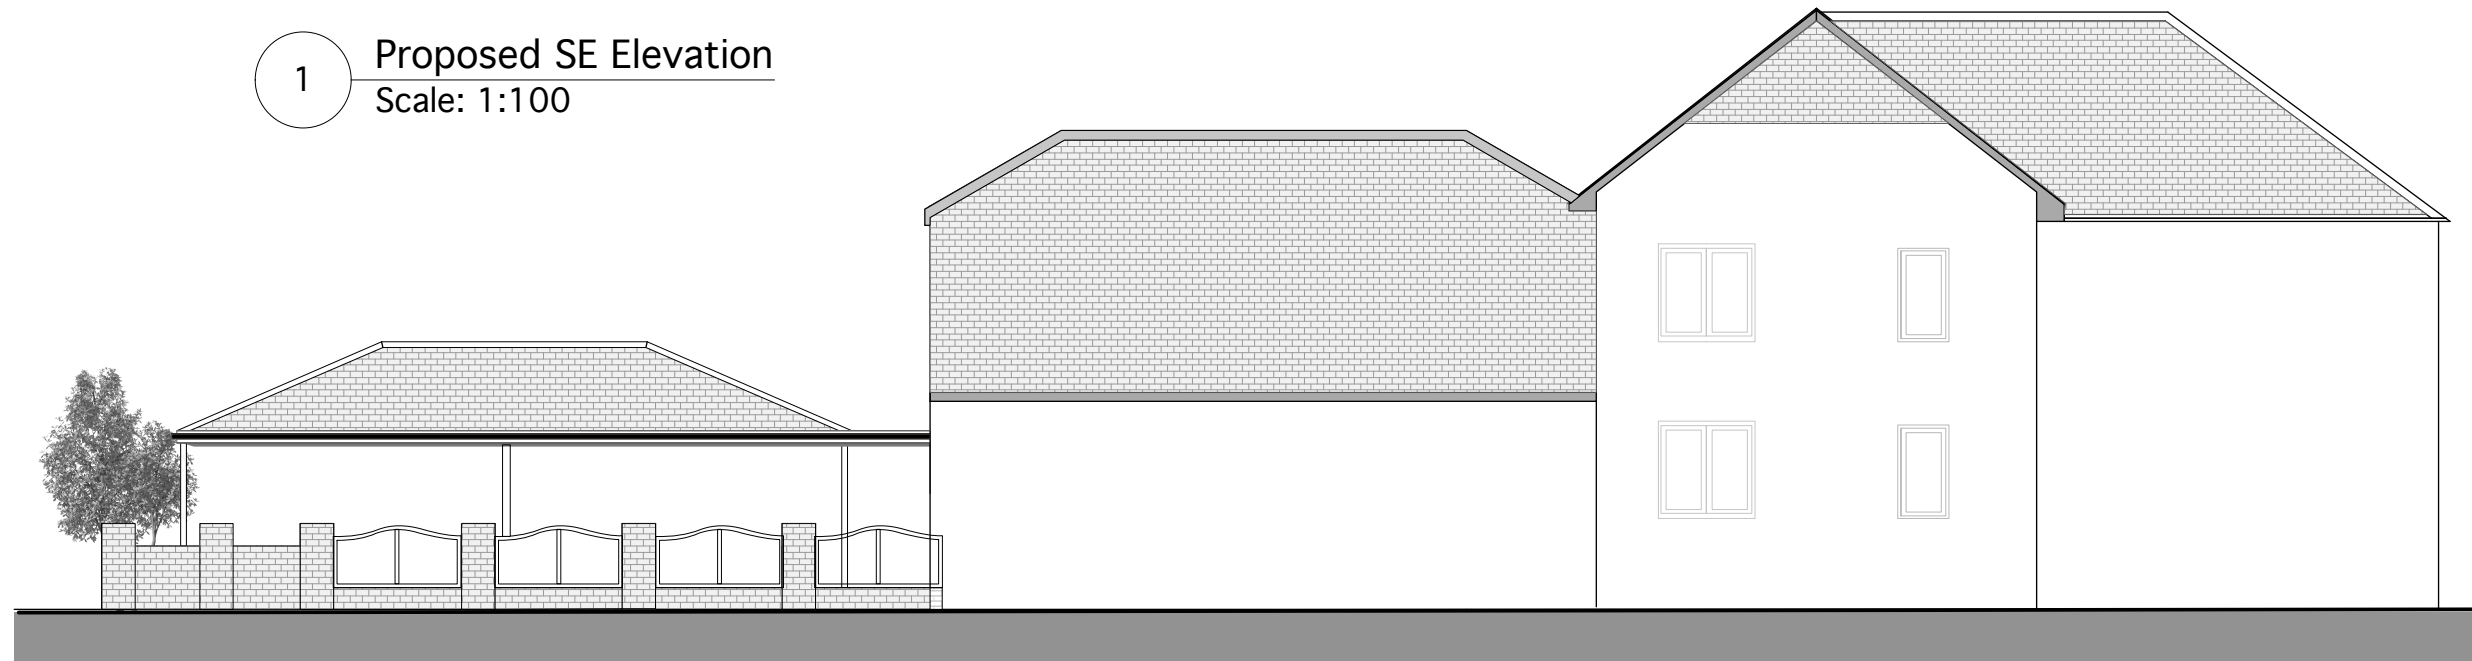

2 Proposed NE Side Elevation
Scale: 1:100

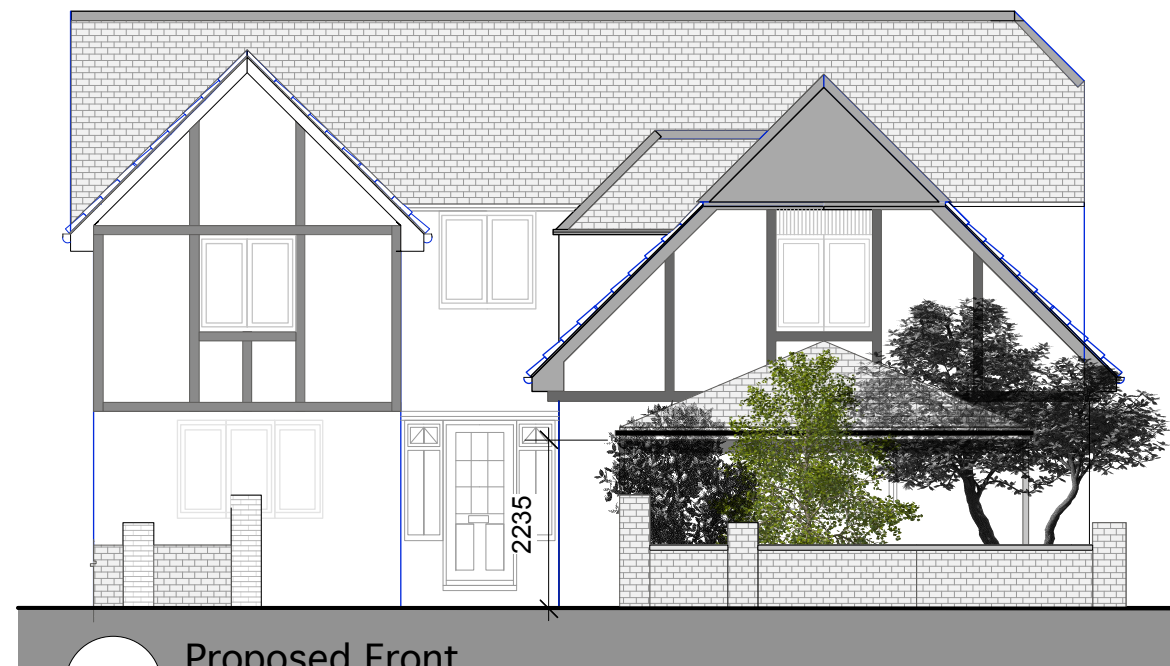

3 Proposed Front
Scale: 1:100

CHP Consultants Ltd	Client: Day		
	Site Add: 11 Lions Lane		
Colin Harper-Penman The Studio, Warren Close, SS6 7BD	TITLE Proposed Elevations		
<small>All dimensions should be checked onsite All drawings and associated designs are solely owned by CHP Consultants Ltd and are not to be issued, printed or distributed without the prior consent of CHP Consultants Ltd.</small>	DRAWING NO. 24-132-200	DRAWN BY CHP	DATE
	SCALE	STAGE	