


1 Proposed Plan  
Scale: 1:100

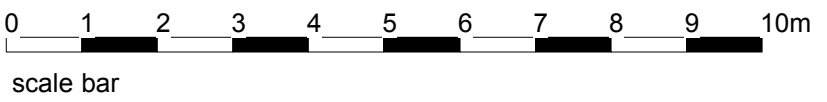

<p><b>CHP Consultants Ltd</b></p> <p><i>Colin Harper-Penman</i></p> <p><i>The Studio, Warren Close, SS6 7BD</i></p>	Client:	Day		
	Site Add:	11 Lions Lane		
	TITLE	Proposed Plan		
<p><small>All dimensions should be checked onsite All drawings and associated designs are solely owned by CHP Consultants Ltd and are not to be issued, printed or distributed without the prio consent of CHP Consultants Ltd.</small></p>	DRAWING NO.	24-132-100	DRAWN BY	CHP
	SCALE		STAGE	