



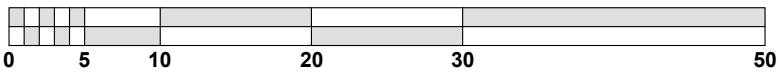

Ordnance Survey®  
OS Sitemap™

© Crown Copyright 2024  
Reproduction in whole or in part is prohibited  
without the prior permission of Ordnance Survey

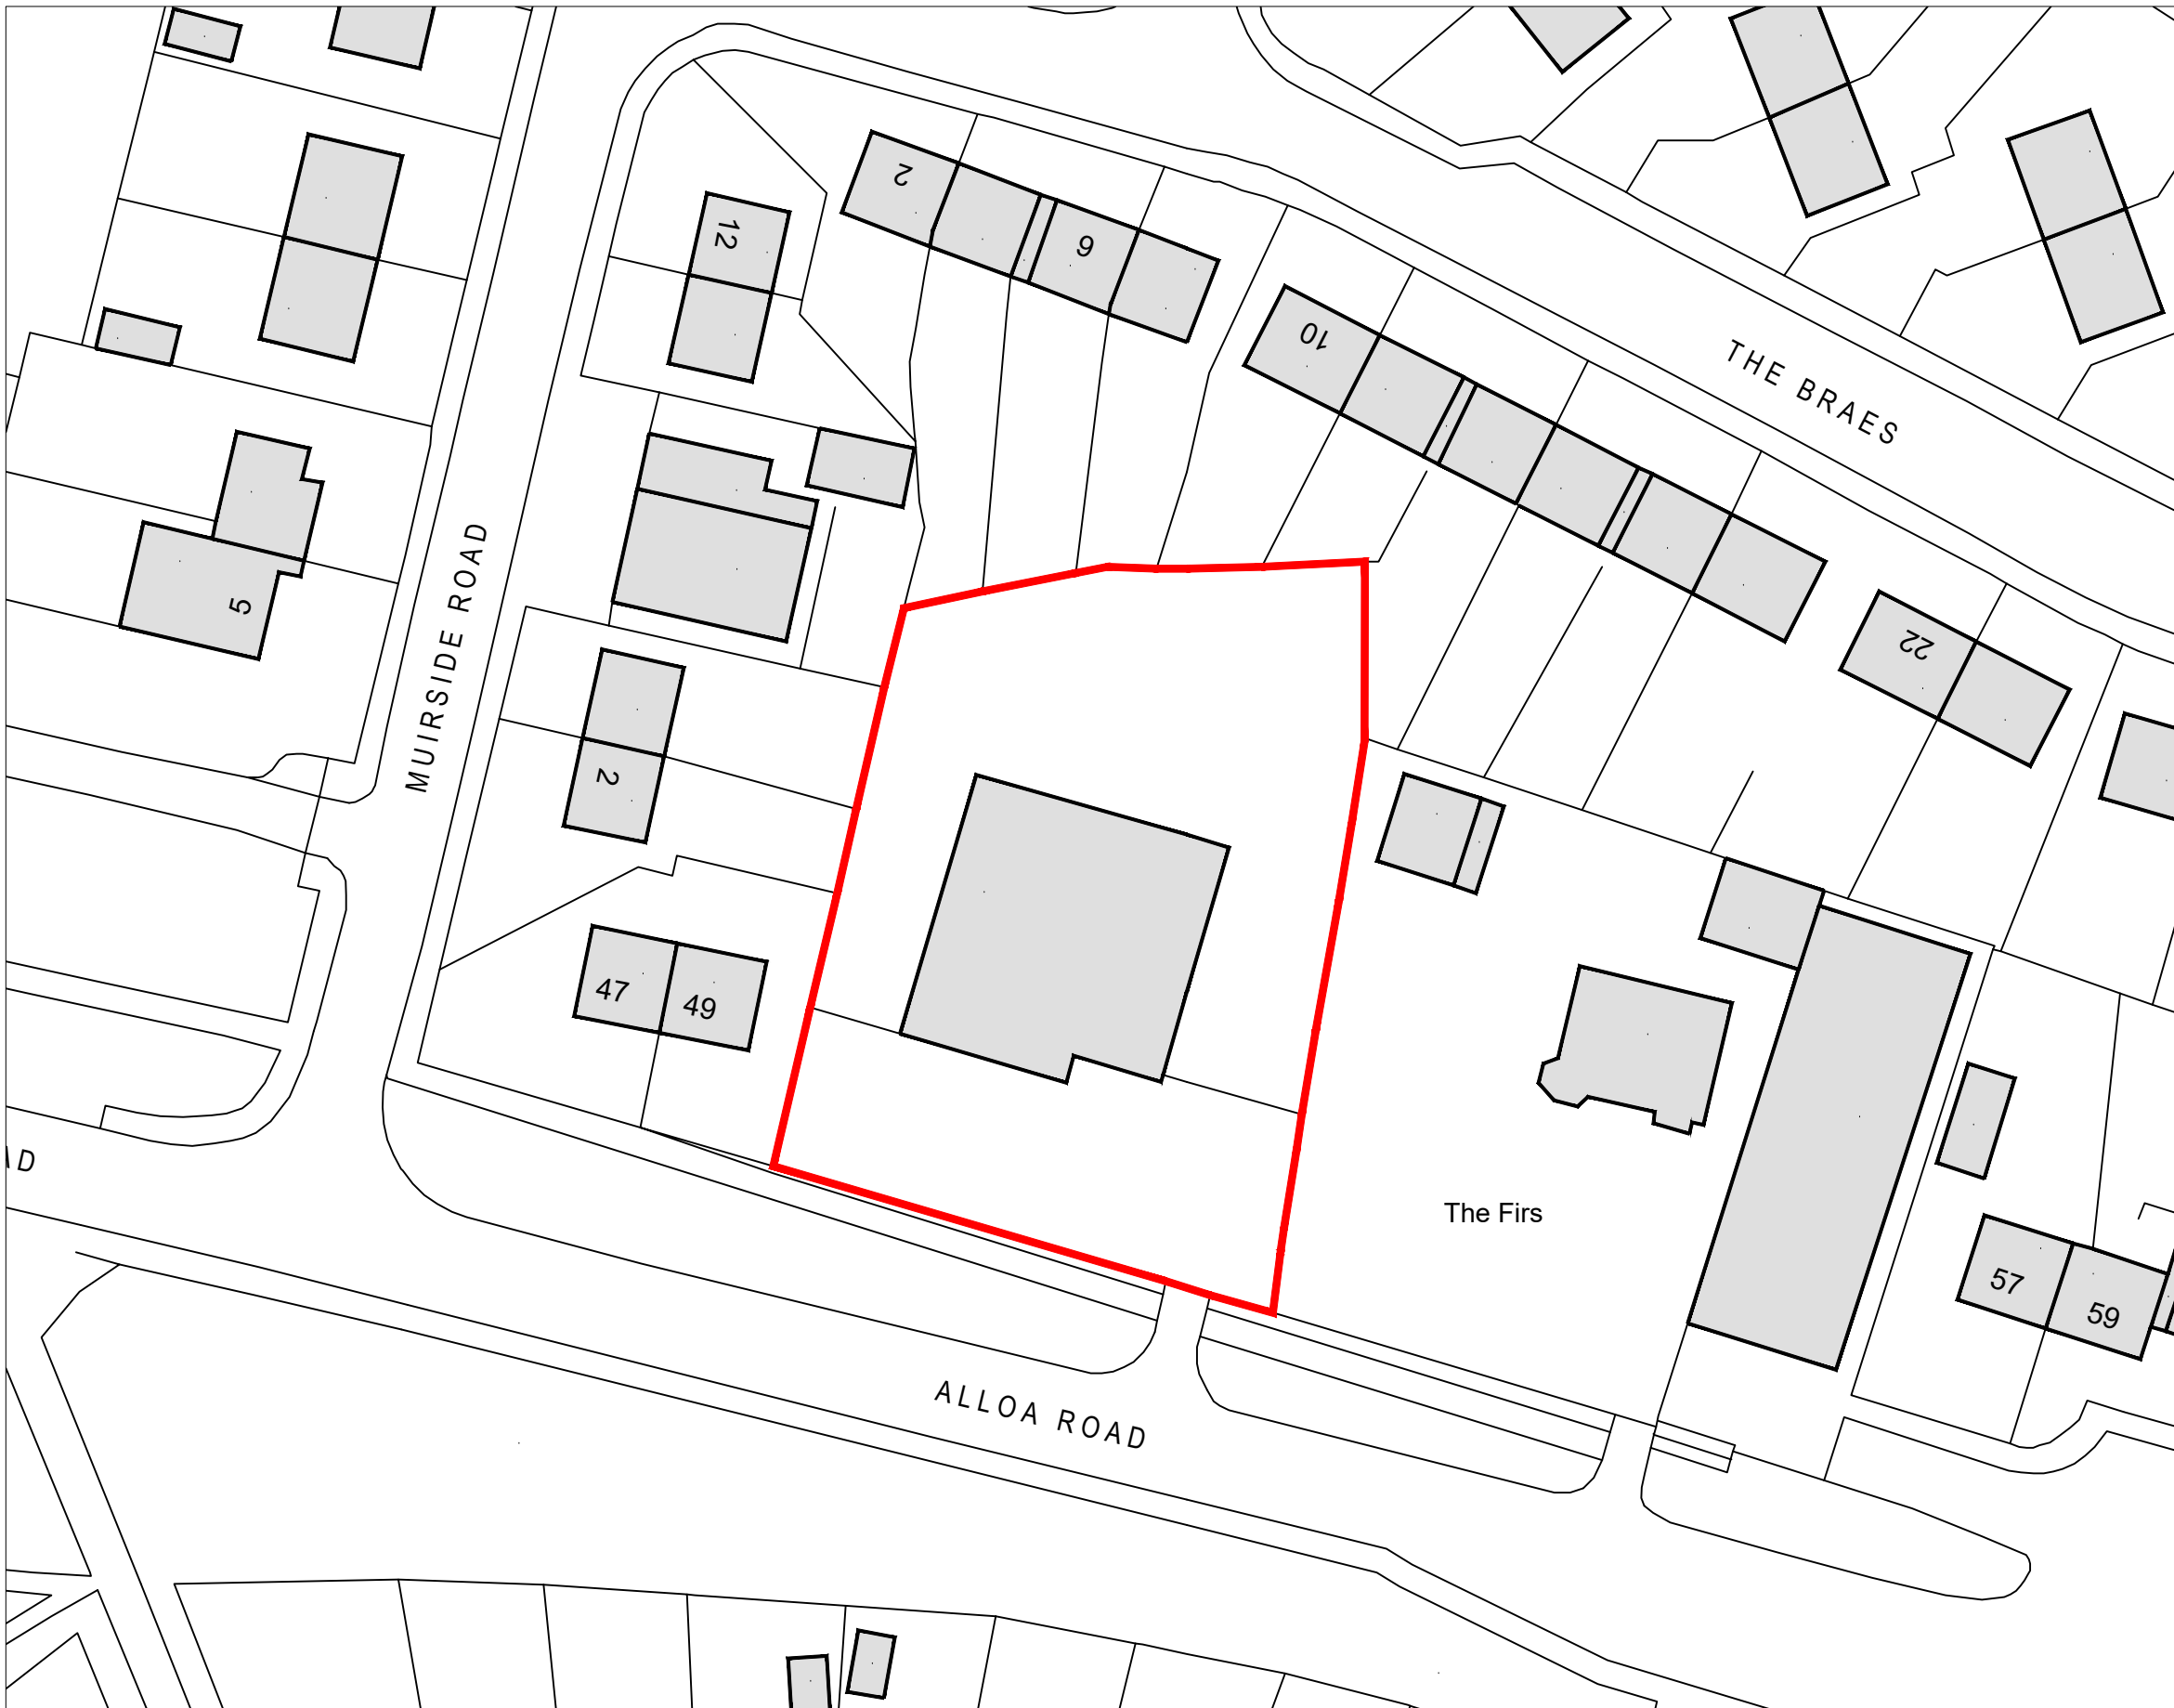

**LOCATION PLAN**  
1:500

### Notes

1. The copyright of this drawings and it's content is reserved by machin dunn + macfarlane and is protected by the Copyrights Acts (Section 47, 1988). This material can be used for consultation purposes only and it is issued with the caveat that it is not copied or disclosed to any third party, either wholly or in part, without the written permission of machin dunn + macfarlane.
2. All dimensions to be checked on site prior to ordering materials
3. Drawings should be read in conjunction with all structural and services engineer drawings and specifications

Revisions	Date

**STATUS**  
**PLANNING APPLICATION**

**machin dunn + macfarlane**  
architecture and design

T : +44 (0)1259 212962  
E : enquiries@mdm-architecture.co.uk  
W : www.mdm-architecture.co.uk

11 Bank Street • Alloa • Clackmannanshire • FK10 1HP

**PROJECT**  
Proposed Alterations & Extension to  
AHC Tool Hire, 51 Alloa Road  
Tullibody, Alloa, FK10 2TR

**DRAWING TITLE**  
Location Plan

**CLIENT**  
Alloa Hire Centre Ltd

**SCALE** As Noted @ A3 | **DATE** 24 April 2024  
**DRG NO.** 2313/PL/1.00