


REV C  
Garage Frontage extended

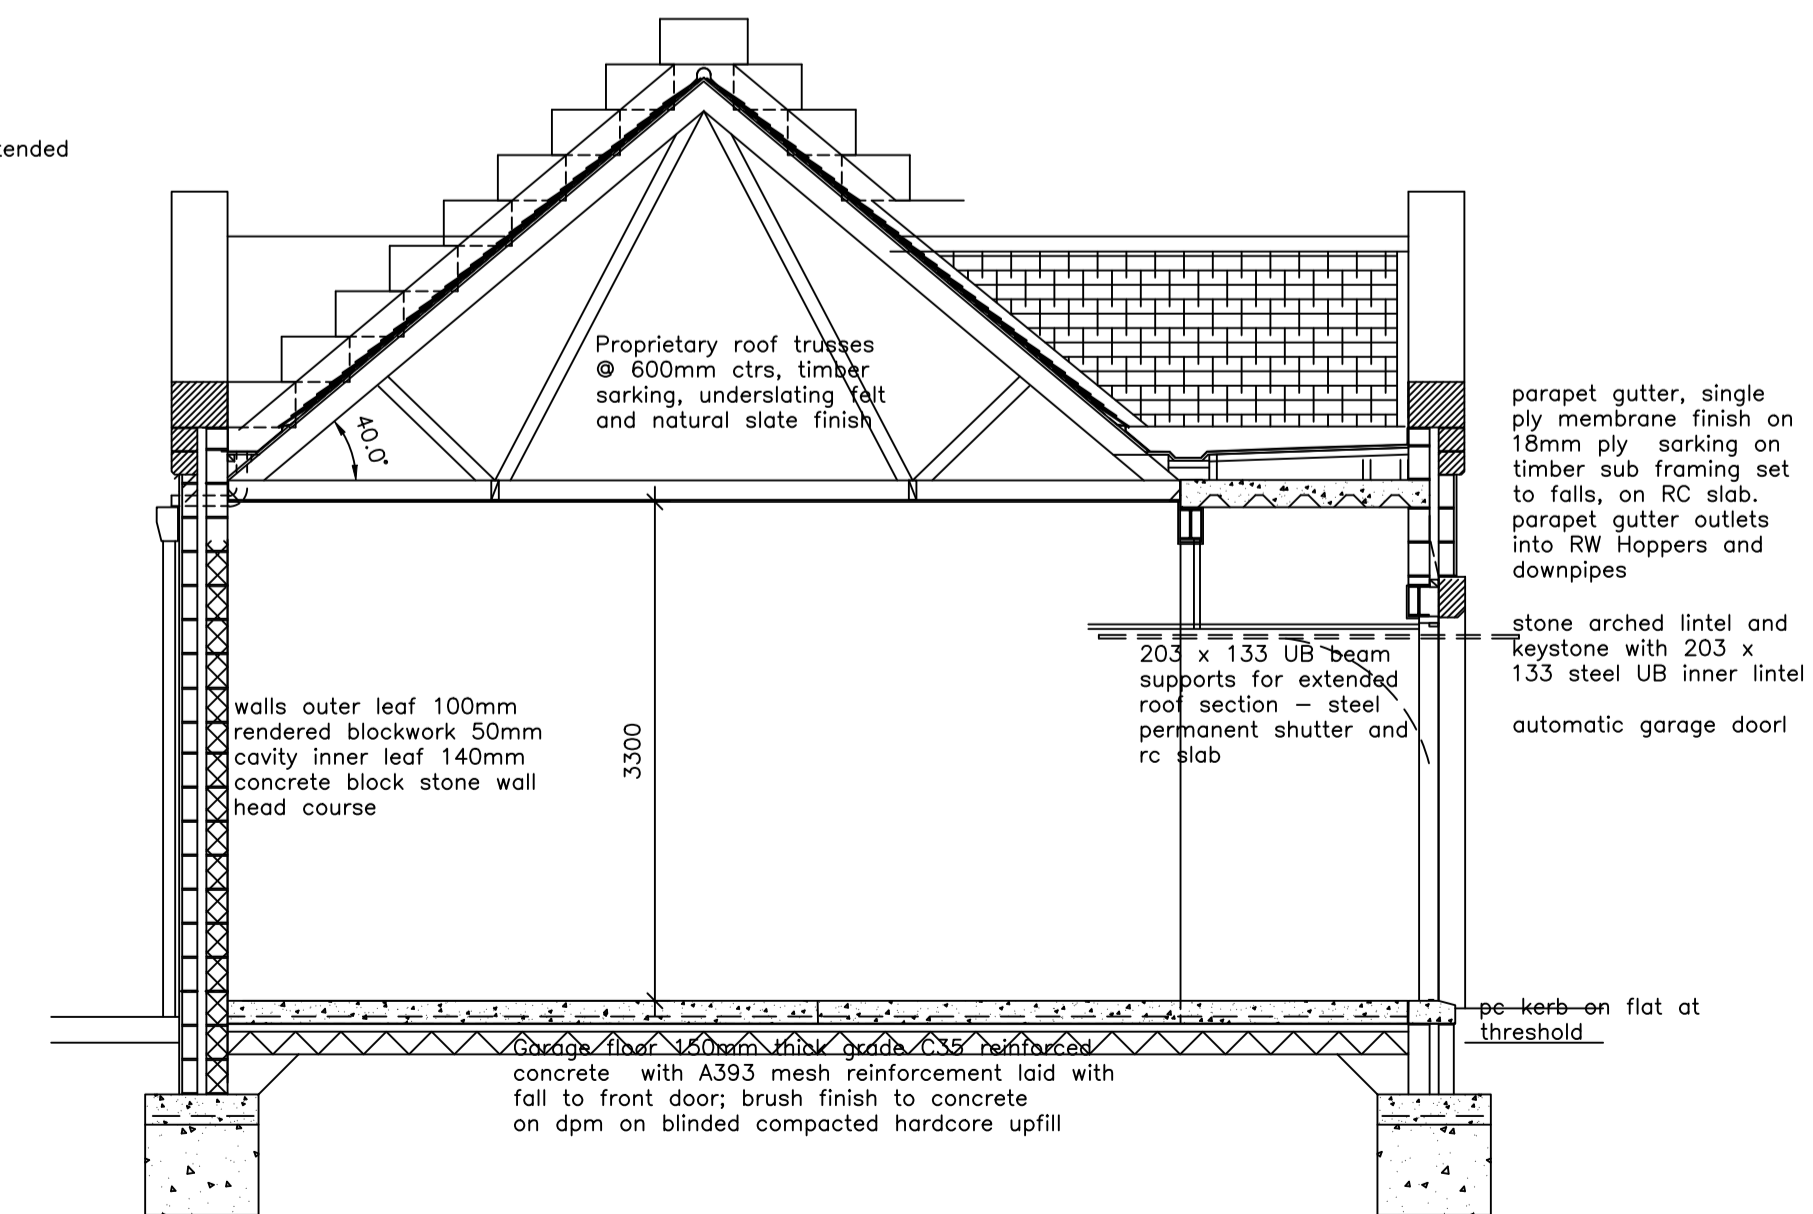

|        |  |            |     |
|--------|--|------------|-----|
| Job    | EXTENSION & ALTERATION TO AIKET CASTLE       |            |     |
| Client | MR A. GORDON                                 |            |     |
| Title  | DETACHED GARAGE PLANS<br>SECTIONS ELEVATIONS |            |     |
| scale  | 1:100, 1:50                                  | drg.no     | rev |
| date   | June 23                                      | 2403-PL-14 |     |