






ELEVATION TO SOUTH 1:50

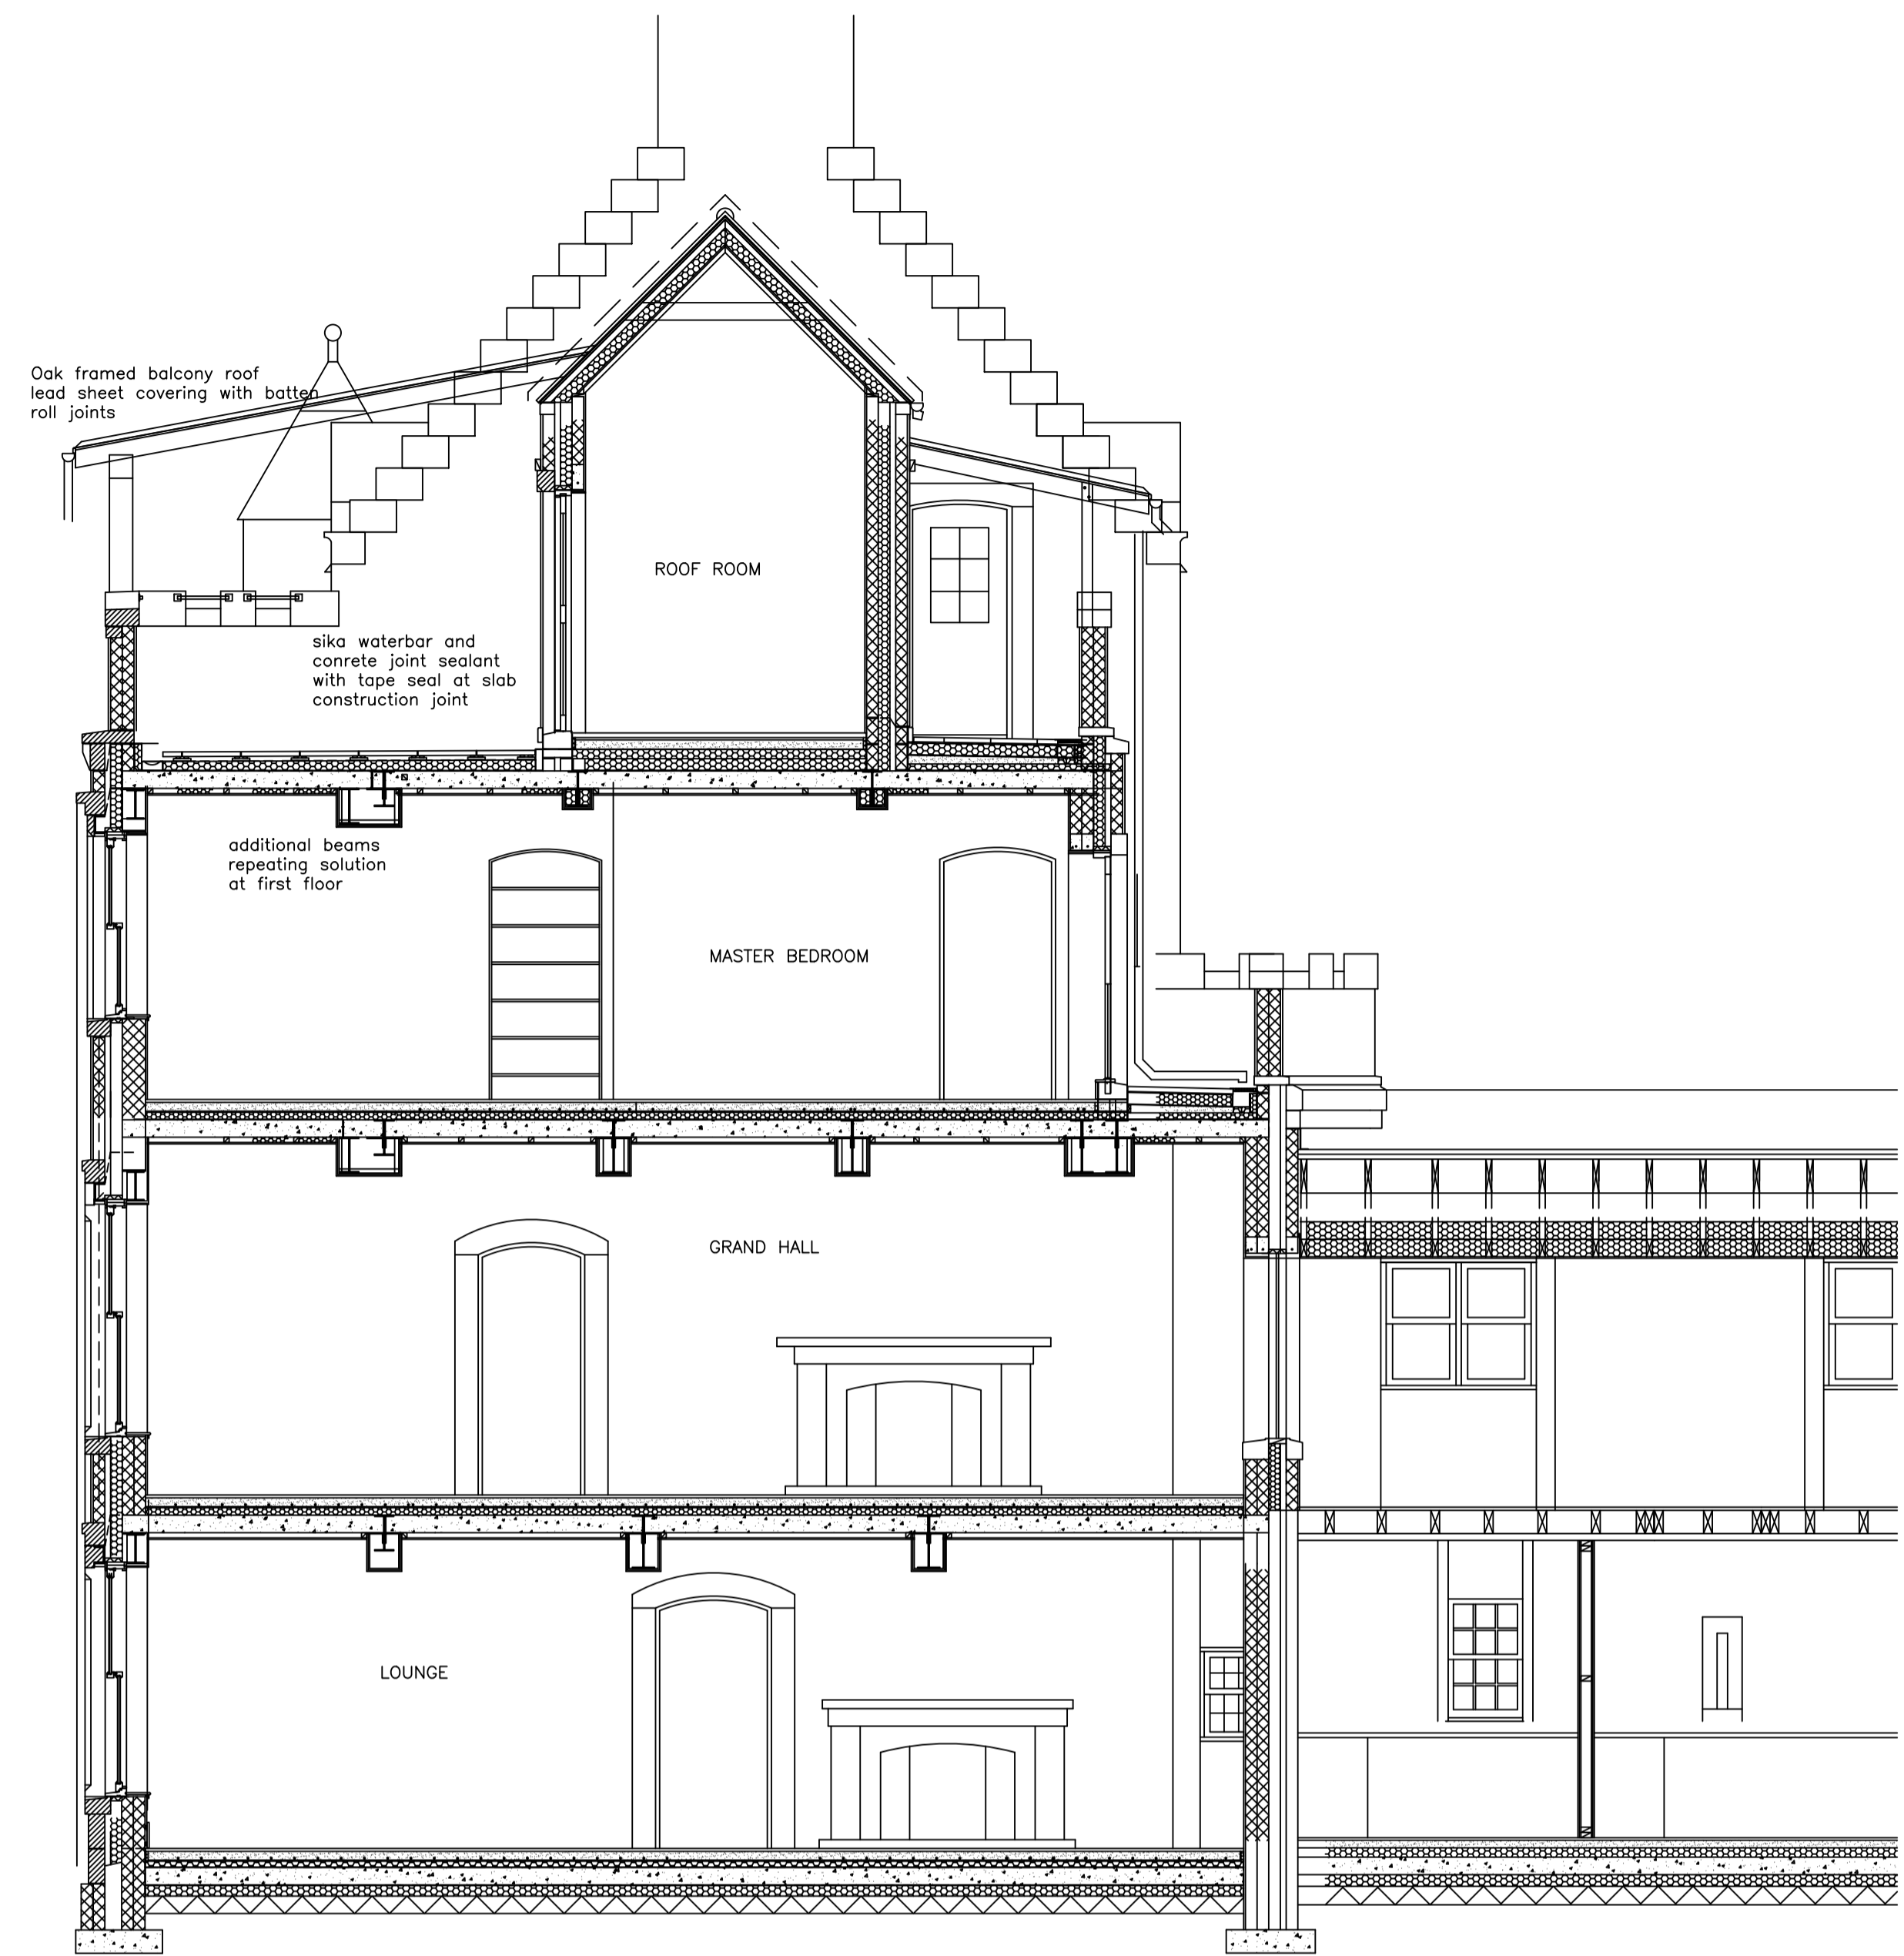

CROSS SECTION 1:50

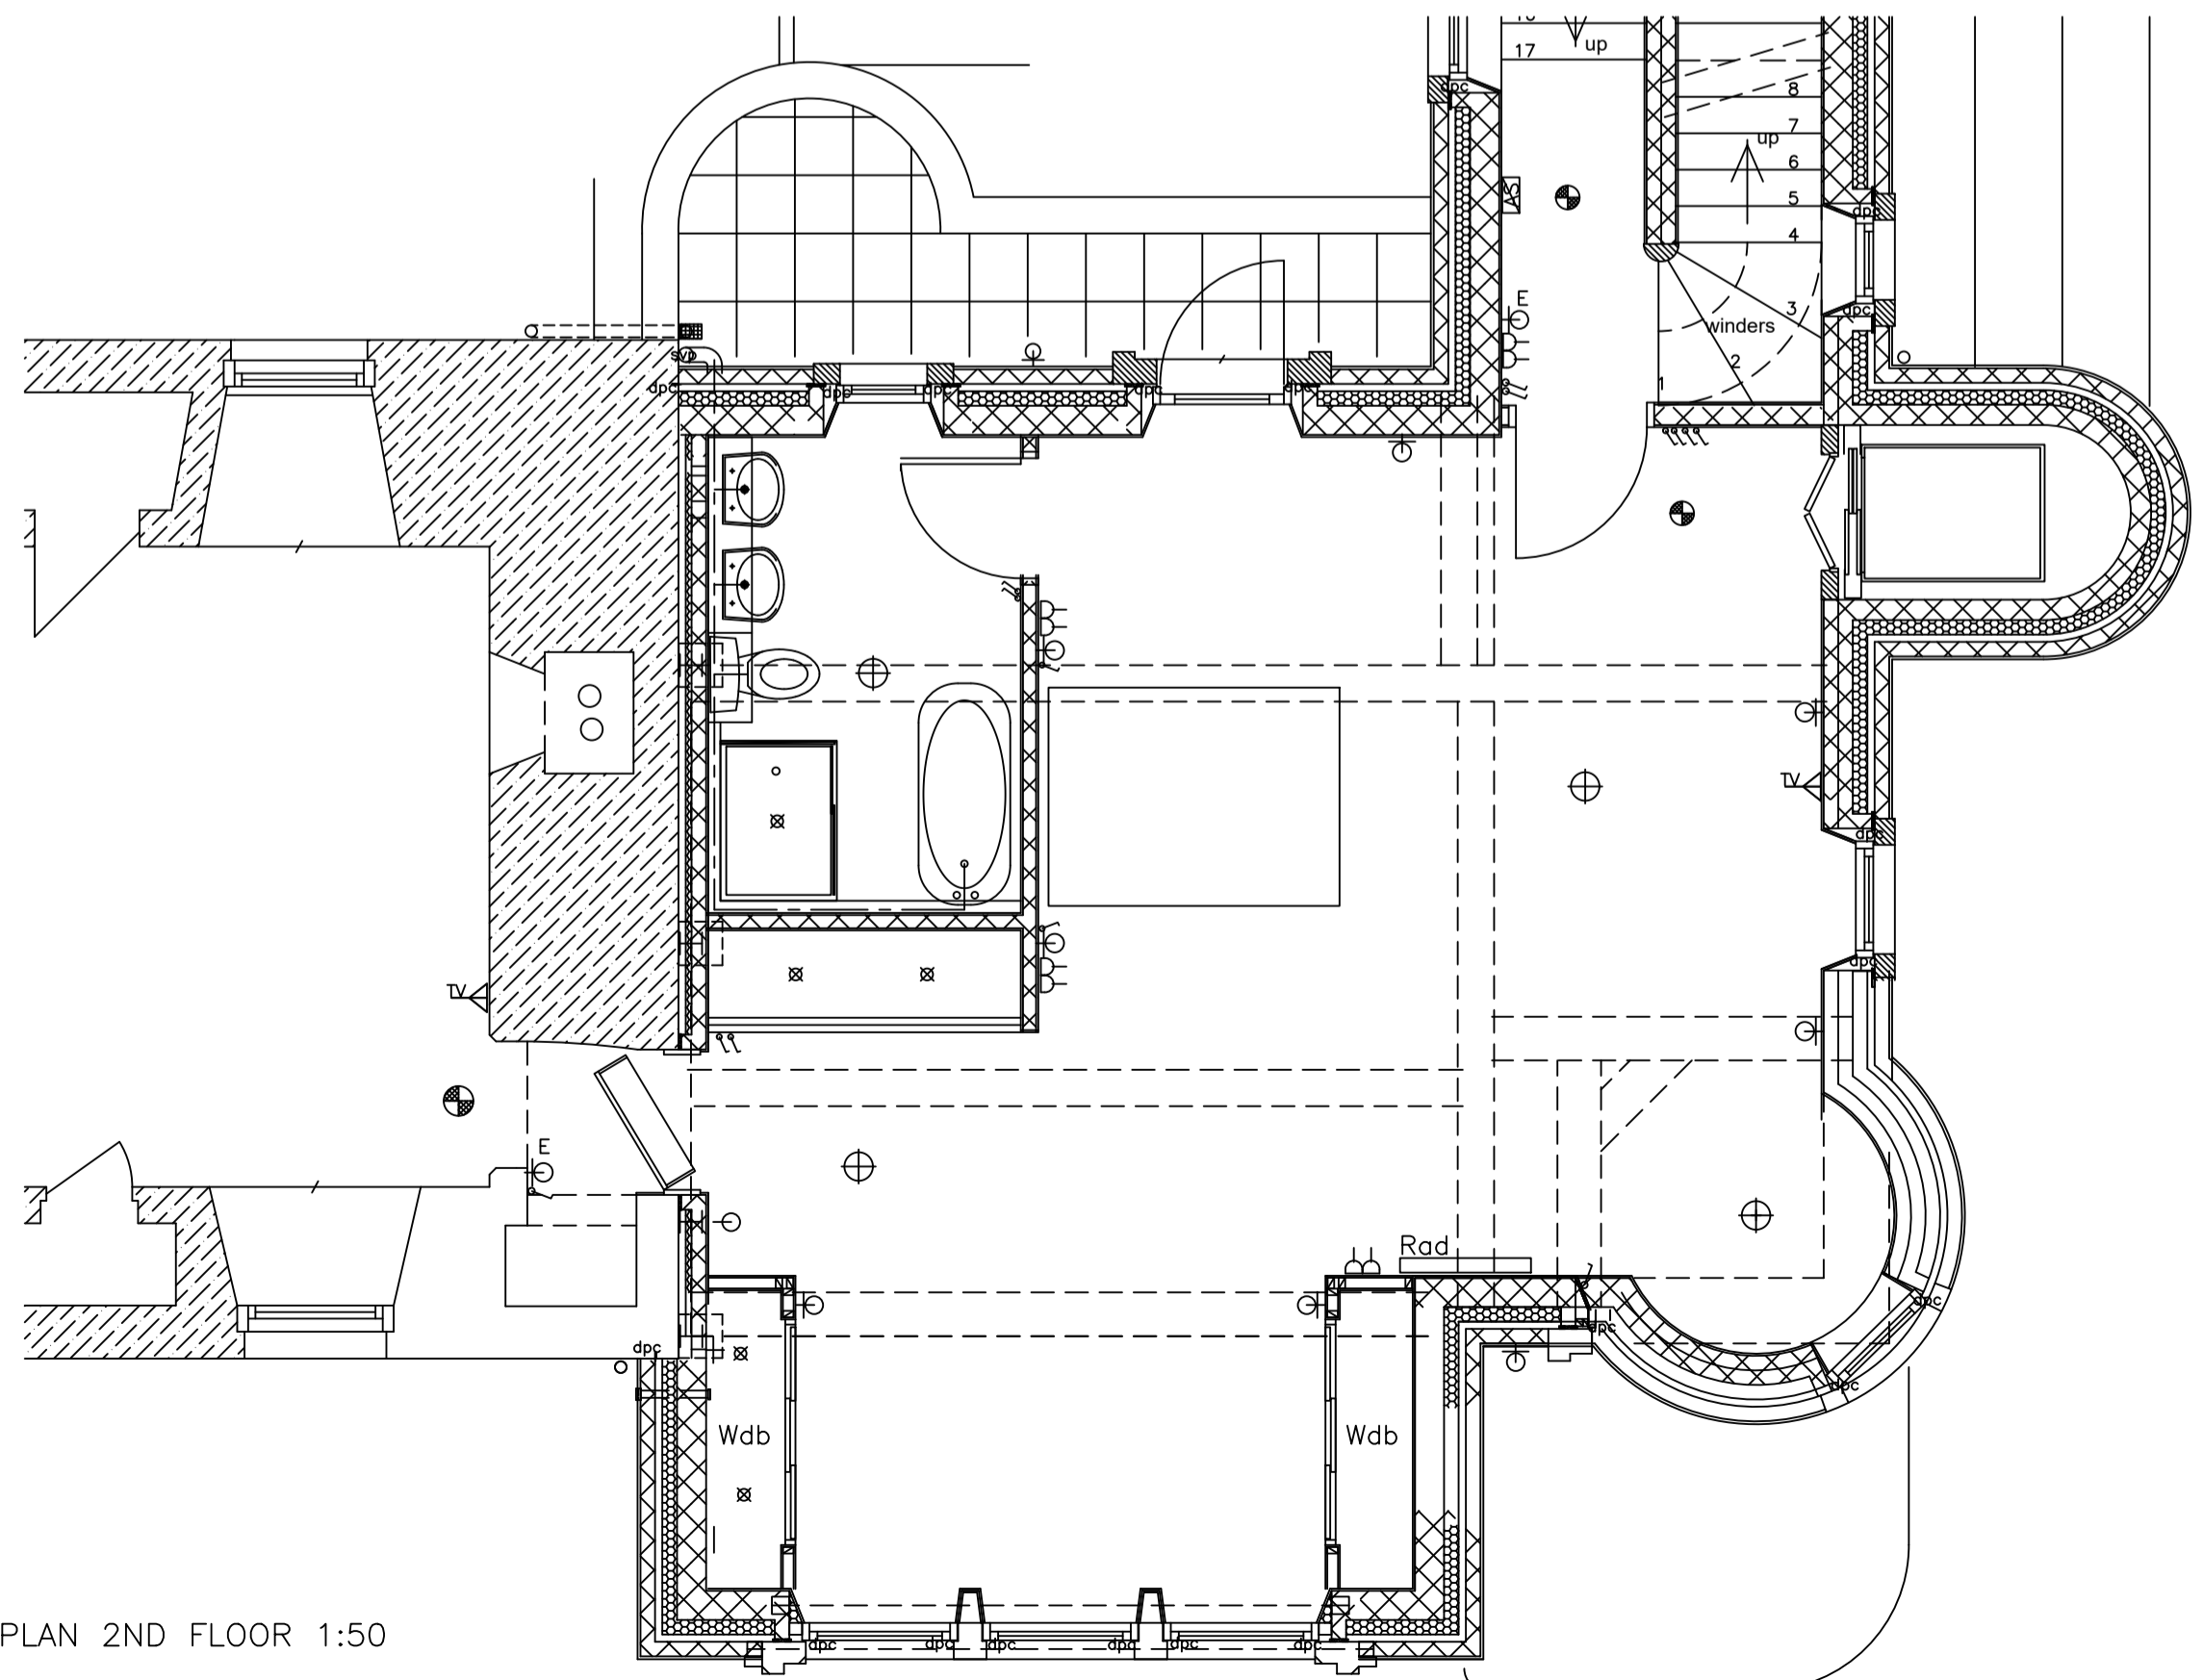

PART PLAN 2ND FLOOR 1:50

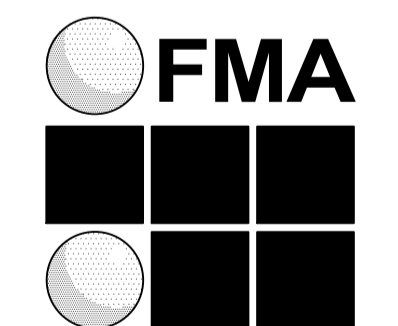

fleming|muir|architects

20 St Quivox Road, Prestwick, KA9 1LJ
 Tel: 01292 678899 E-mail: info@flemingmuirarchitects.co.uk
 Fax: 01292 678811 Web: www.flemingmuirarchitects.co.uk

Plotted
05-02-17

Job EXTENSION & ALTERATION TO
AIKET CASTLE

Client UNITY PARTNERSHIP LLP
MR A. GORDON

Title MASTER BEDROOM
AS EXISTING

scale	1:50	drg.no	rev
date	March 2017	14-21-PL-14-B	