


161900

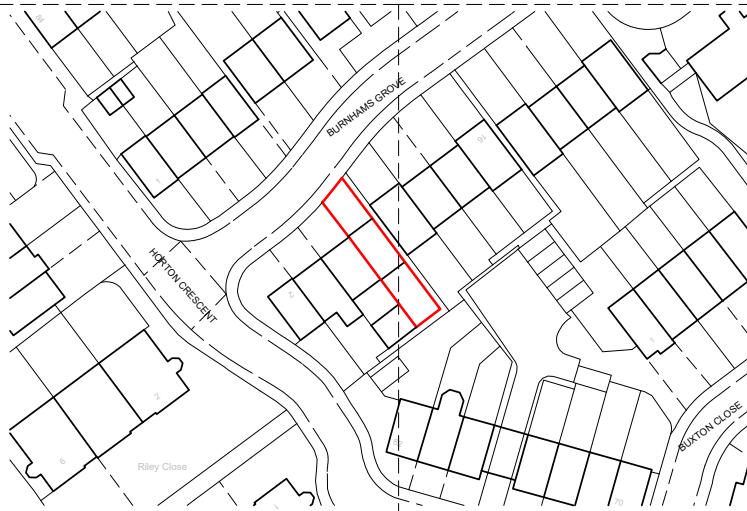

Mapping contents © Crown copyright and database rights 2024 Ordnance Survey 100035207

161800

519500

519600

519700

## LOCATION PLAN

8 BURNHAM GROVE  
EPSOM  
SURREY  
KT19 8GA

SCALE 1:1250 @ A4  
DRG No: LOCPLAN/01  
APRIL 2024