




P1 Ground Floor
1 : 100

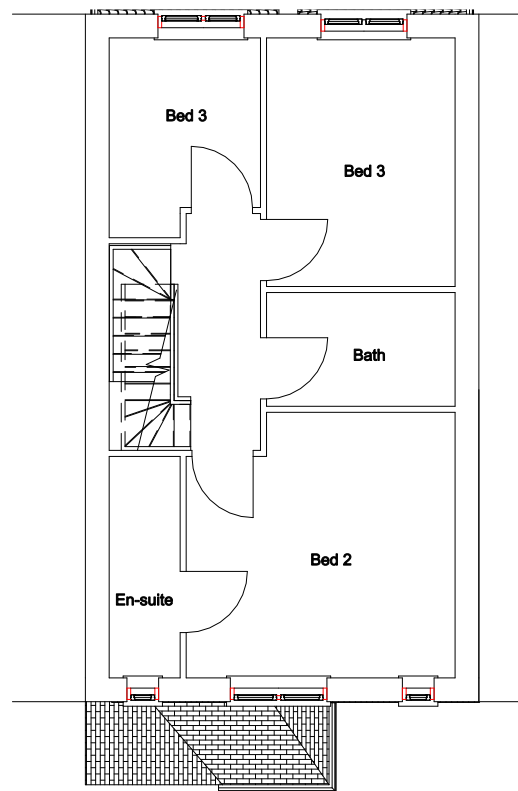

P2 First Floor
1 : 100

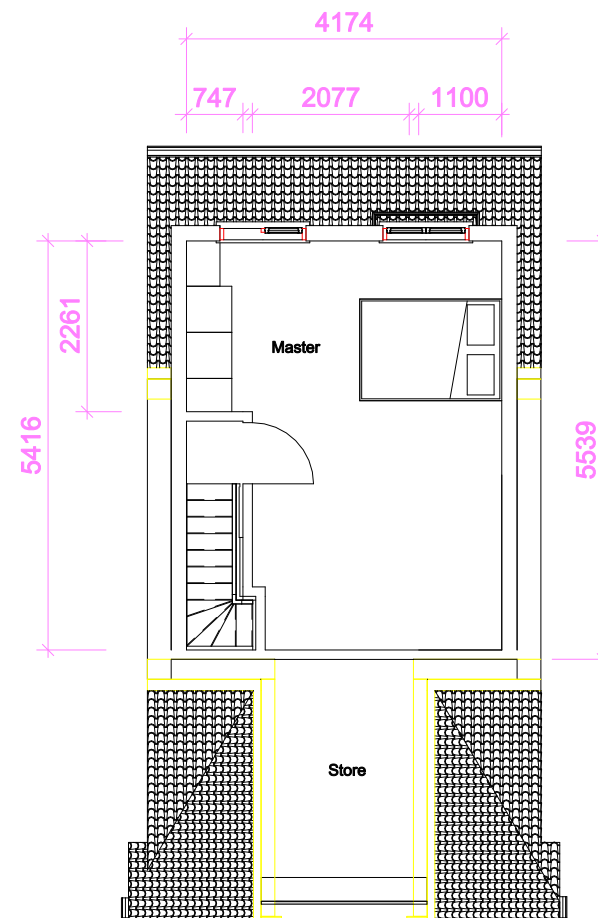

P3 Proposed Loft
1 : 100

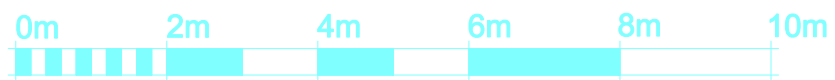

VISUAL SCALE 1:100 @ A3

<p>Apr 24 MA MA</p>		<p>9 Sherwood Court Leavesden WD25 7PA</p>		<p>Proposed Plans</p>	
				<p>Project number</p>	<p>9SC003</p>
<p>Apr 24</p>		<p>Date</p>	<p>9SC003</p>		
<p>MA</p>		<p>Drawn by</p>	<p>MA</p>		
<p>MA</p>		<p>Checked by</p>	<p>Scale</p>	<p>1 : 100 @ A3</p>	