

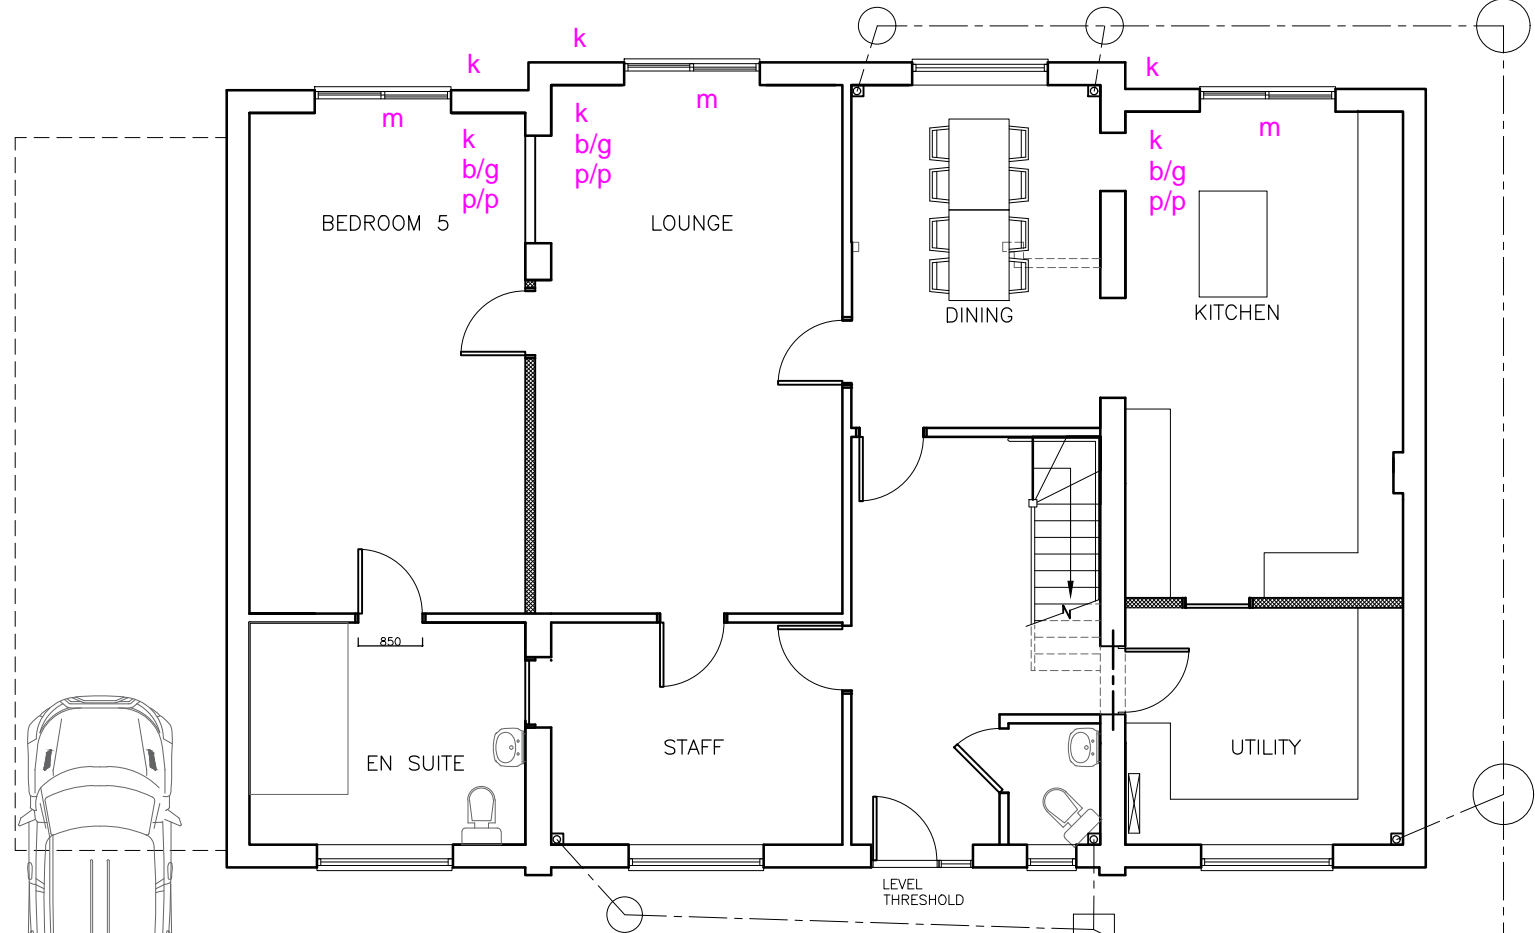


Door entry

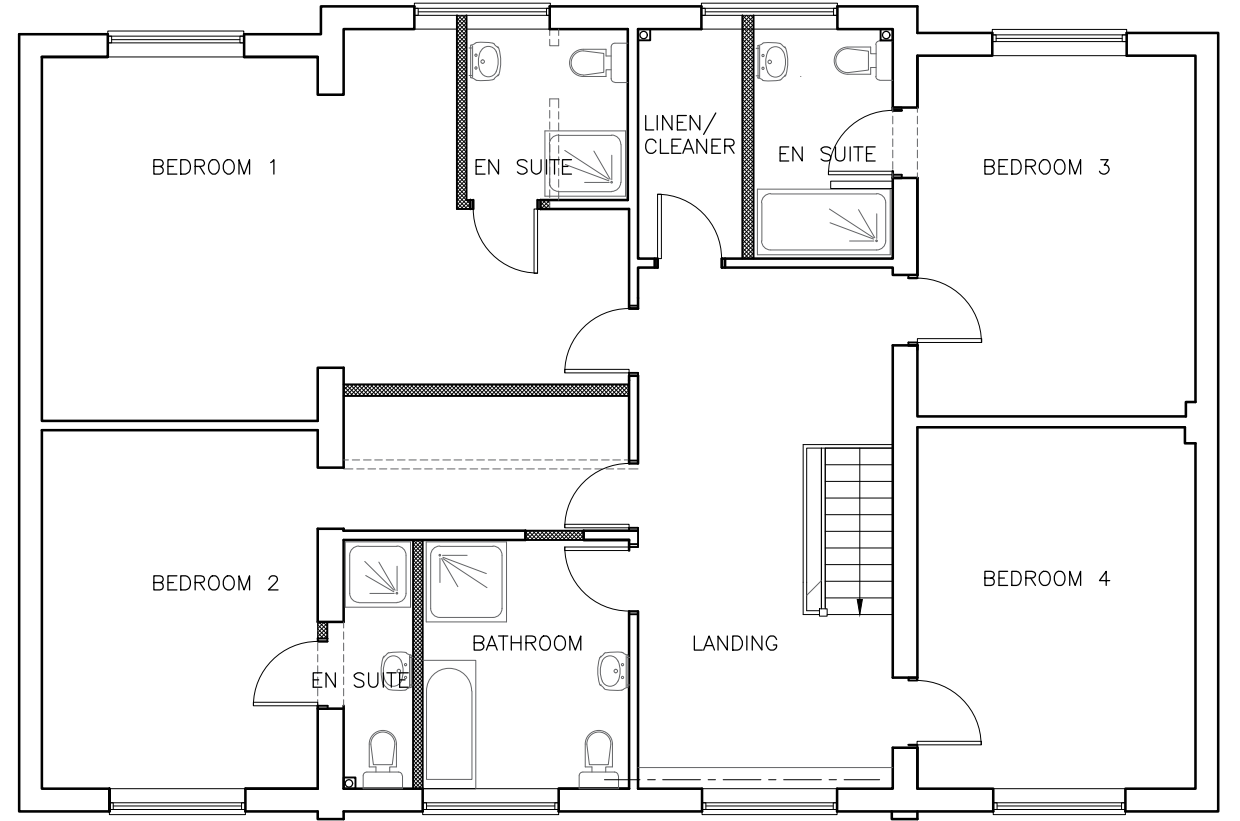

PROPOSED GROUND FLOOR LAYOUT

NOTE  
Parking area  
not surveyed


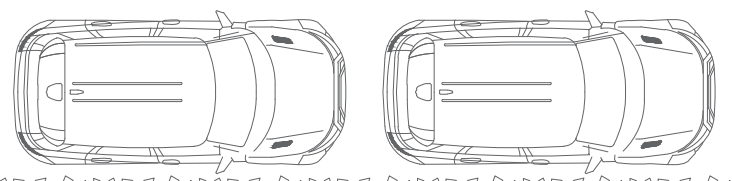


PROPOSED FIRST FLOOR LAYOUT

KEY

- k = keypad
- b/g = green safety breakglass
- p/p = power pack
- m = maglock

All doors to release on fire activation

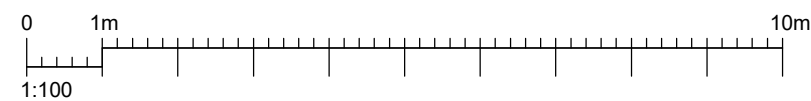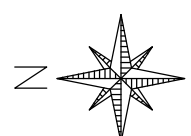

DEWINTON, OAK LANE, MINSTER  
ME12 3QP  
PROPOSED INTERNAL ALTERATIONS.  
  
PROPOSED GROUND & FIRST FLOOR  
LAYOUTS

SCALE	1:100 @ A3		
DATE	FEB 2024	DRAWN BY	P.O.
CLIENT			
DRAWING NO.	809 - 03	REV.	P2

**OLSON DESIGN GROUP**  
INTERIOR & ARCHITECTURAL DESIGN  
  
ISLAND VIEW, 23 HAMPTON PIER AVE  
HERNE BAY KENT CT6 8EW  
pennyolson7@hotmail.com  
07788972736