
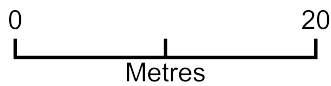


70 Greenhill

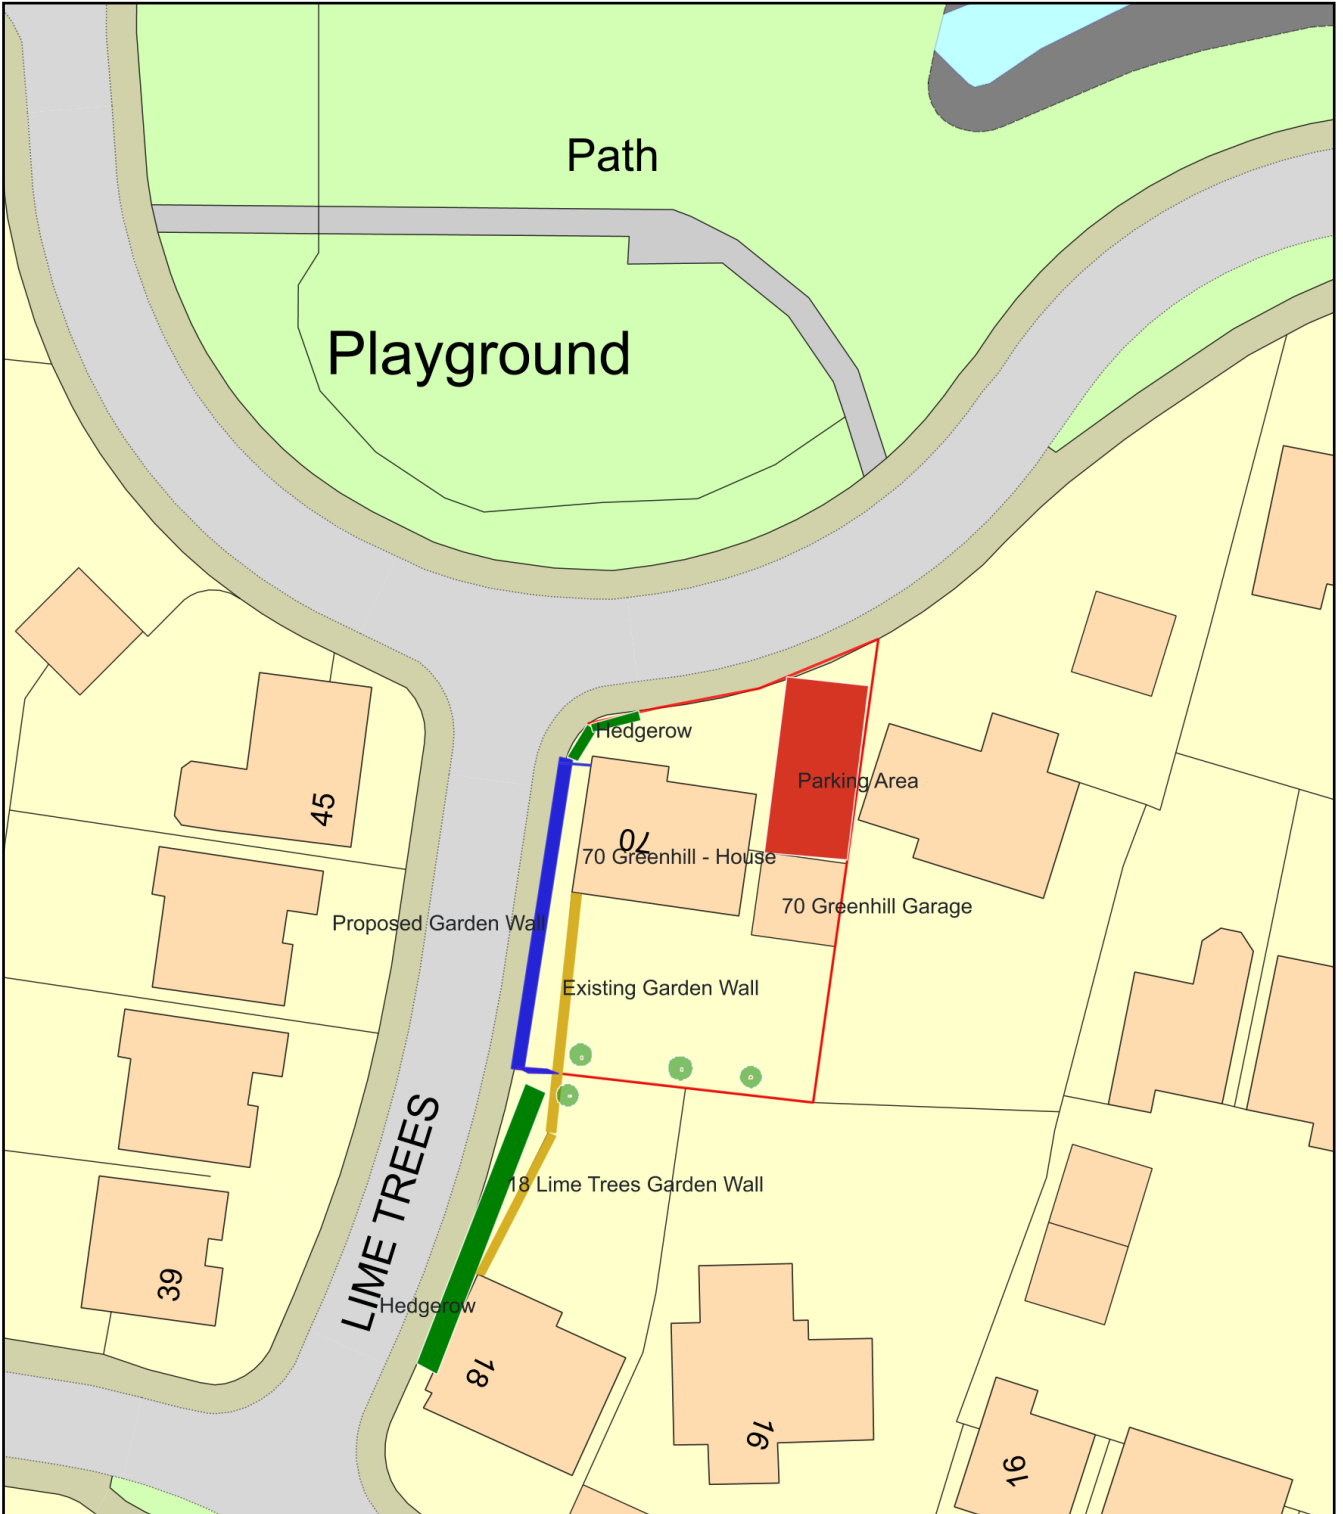

Plan Produced for: Maidstone Borough Council

Date Produced: 28 Apr 2024

Plan Reference Number: TQRQM24119143653056

Scale: 1:500 @ A4