

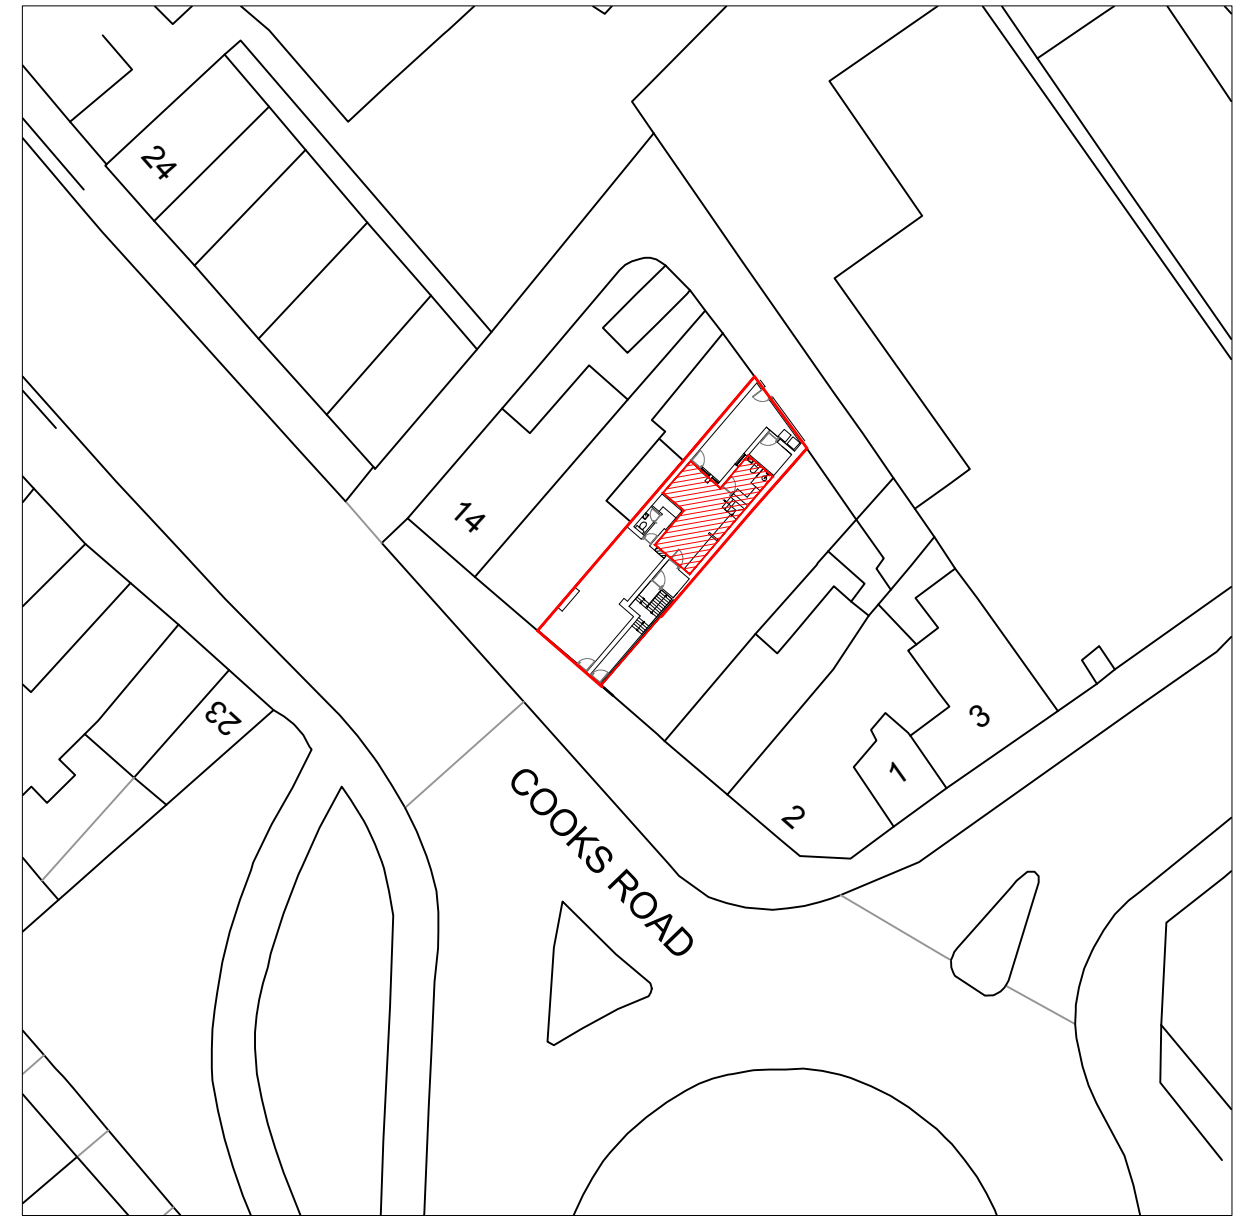


Scale 1:1250

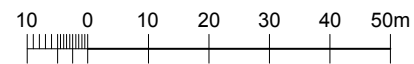

Scale 1:500

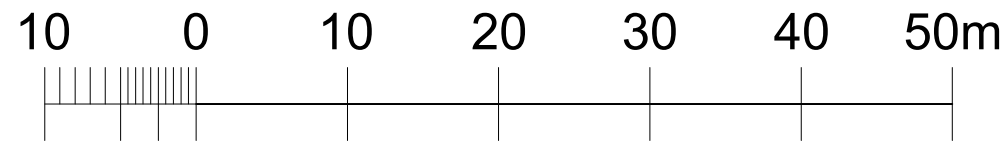

| | | |
|---|---|-----------------------------------|
| DIAZ associates 5 CAVENDISH ROAD CROSBY LIVERPOOL L23 6XB TEL+FAX 0151 931 1339 | JOB TITLE: 10 Cooks Road, Crosby, Liverpool L23 2TB | DWG. NO.: 699-01- |
| | DWG TITLE: Location plan - Flat application | SCALE: 1:1250 / 1:500 (@A3) |
| ANTHONY H. DIAZ B.A. DIP ARCH R.I.B.A. CHARTERED ARCHITECT & INTERIOR DESIGNER | | DATE: 01.03.2022 |
| PLANNING REF.: | | |
| DC/2020/..... | | |