



REVISIONS


-	15.03.2024 TR	PLANNING
A	24.04.2024 TR	PLANNING

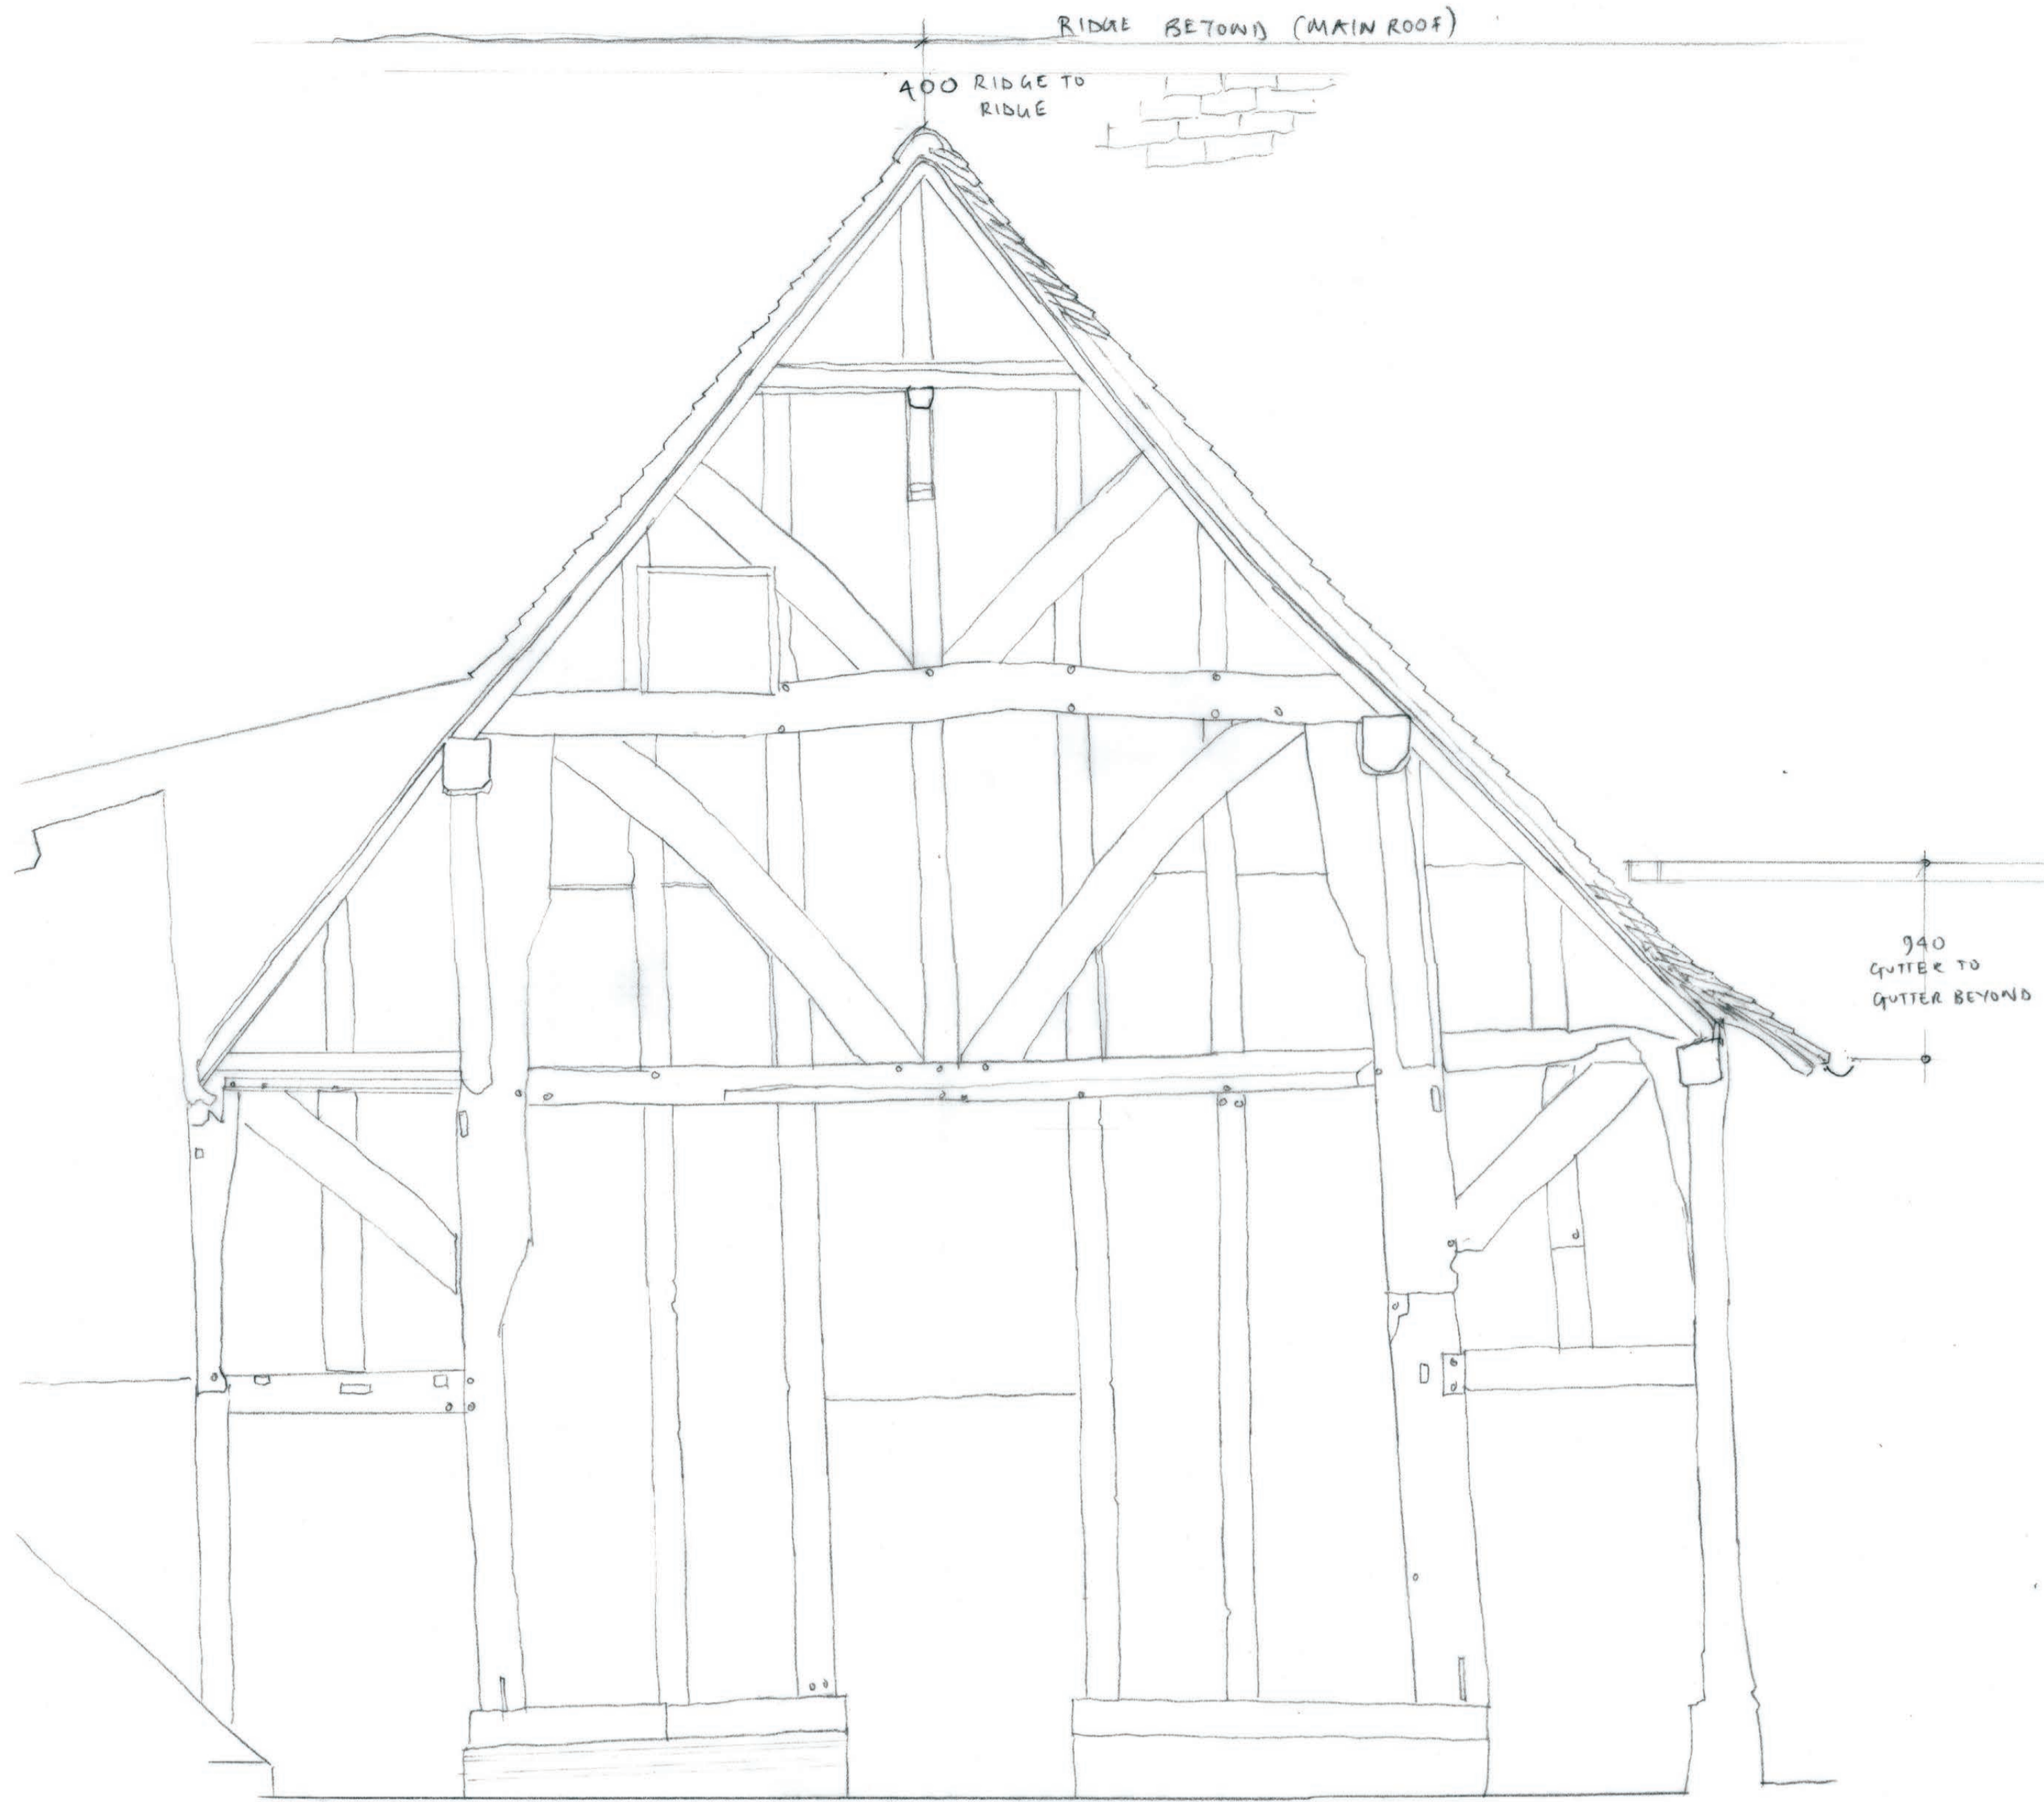



1:25 SECTION THROUGH GREAT HALL LOOKING WEST - EXISTING

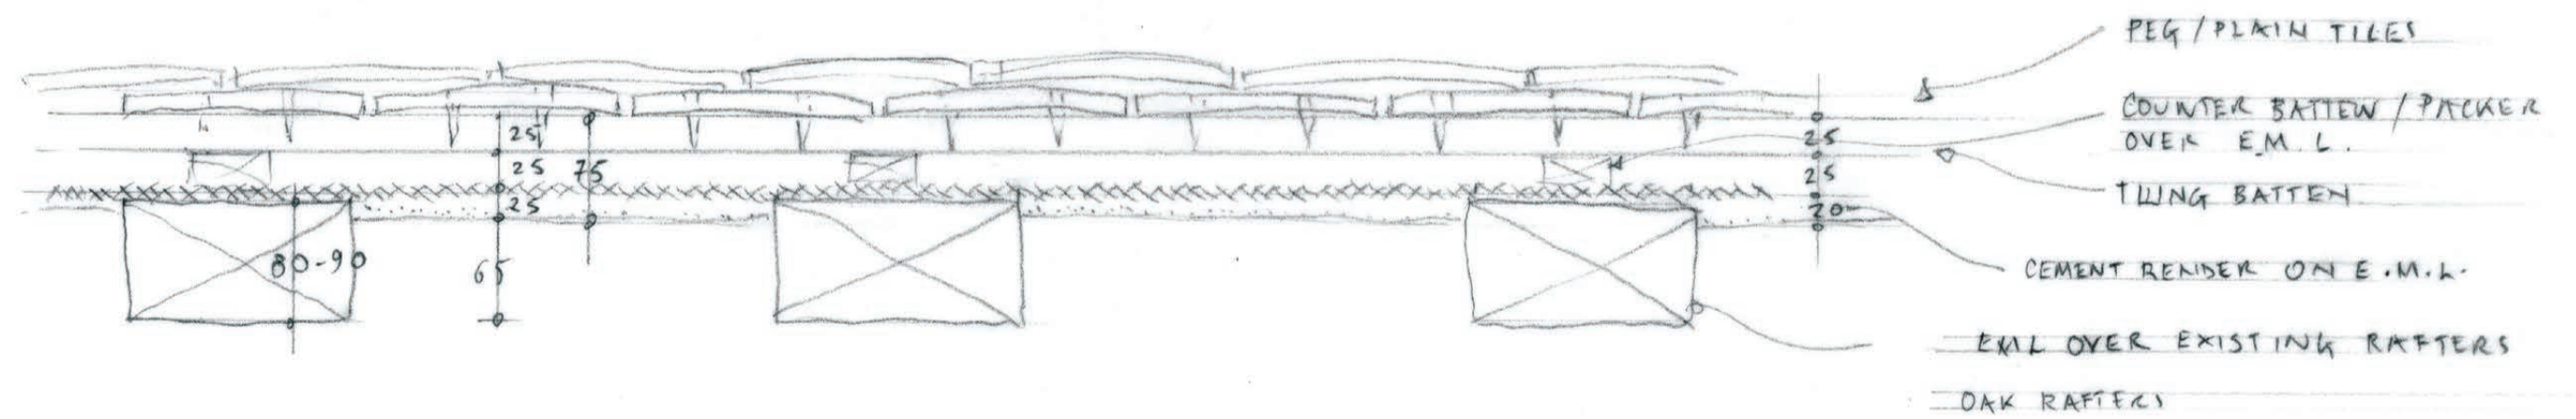



1:5 SECTION THROUGH EXISTING ROOF

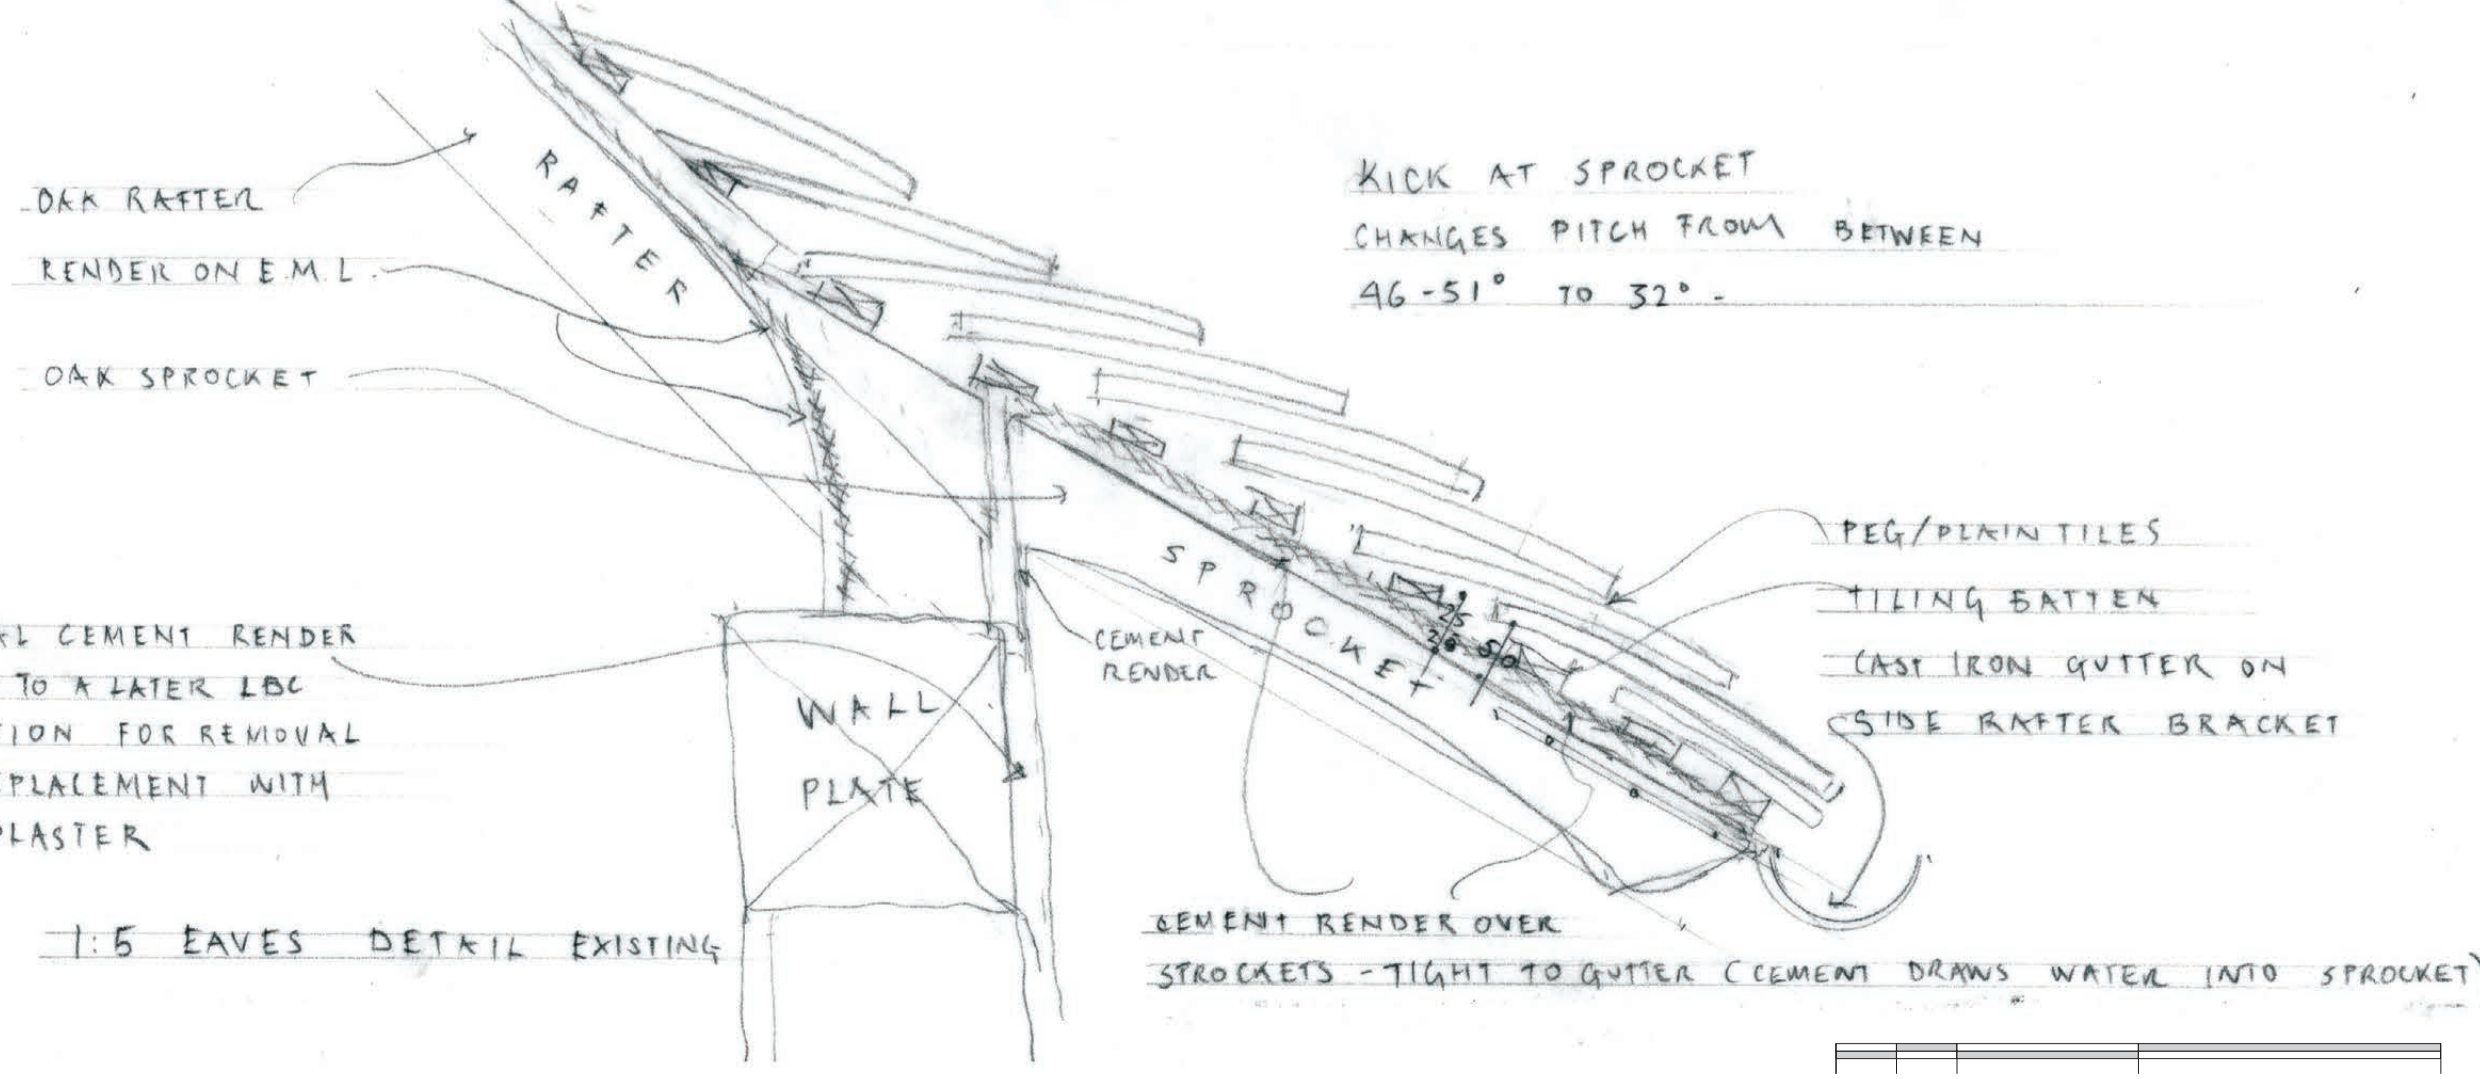


1:5 EAVES DETAIL EXISTING

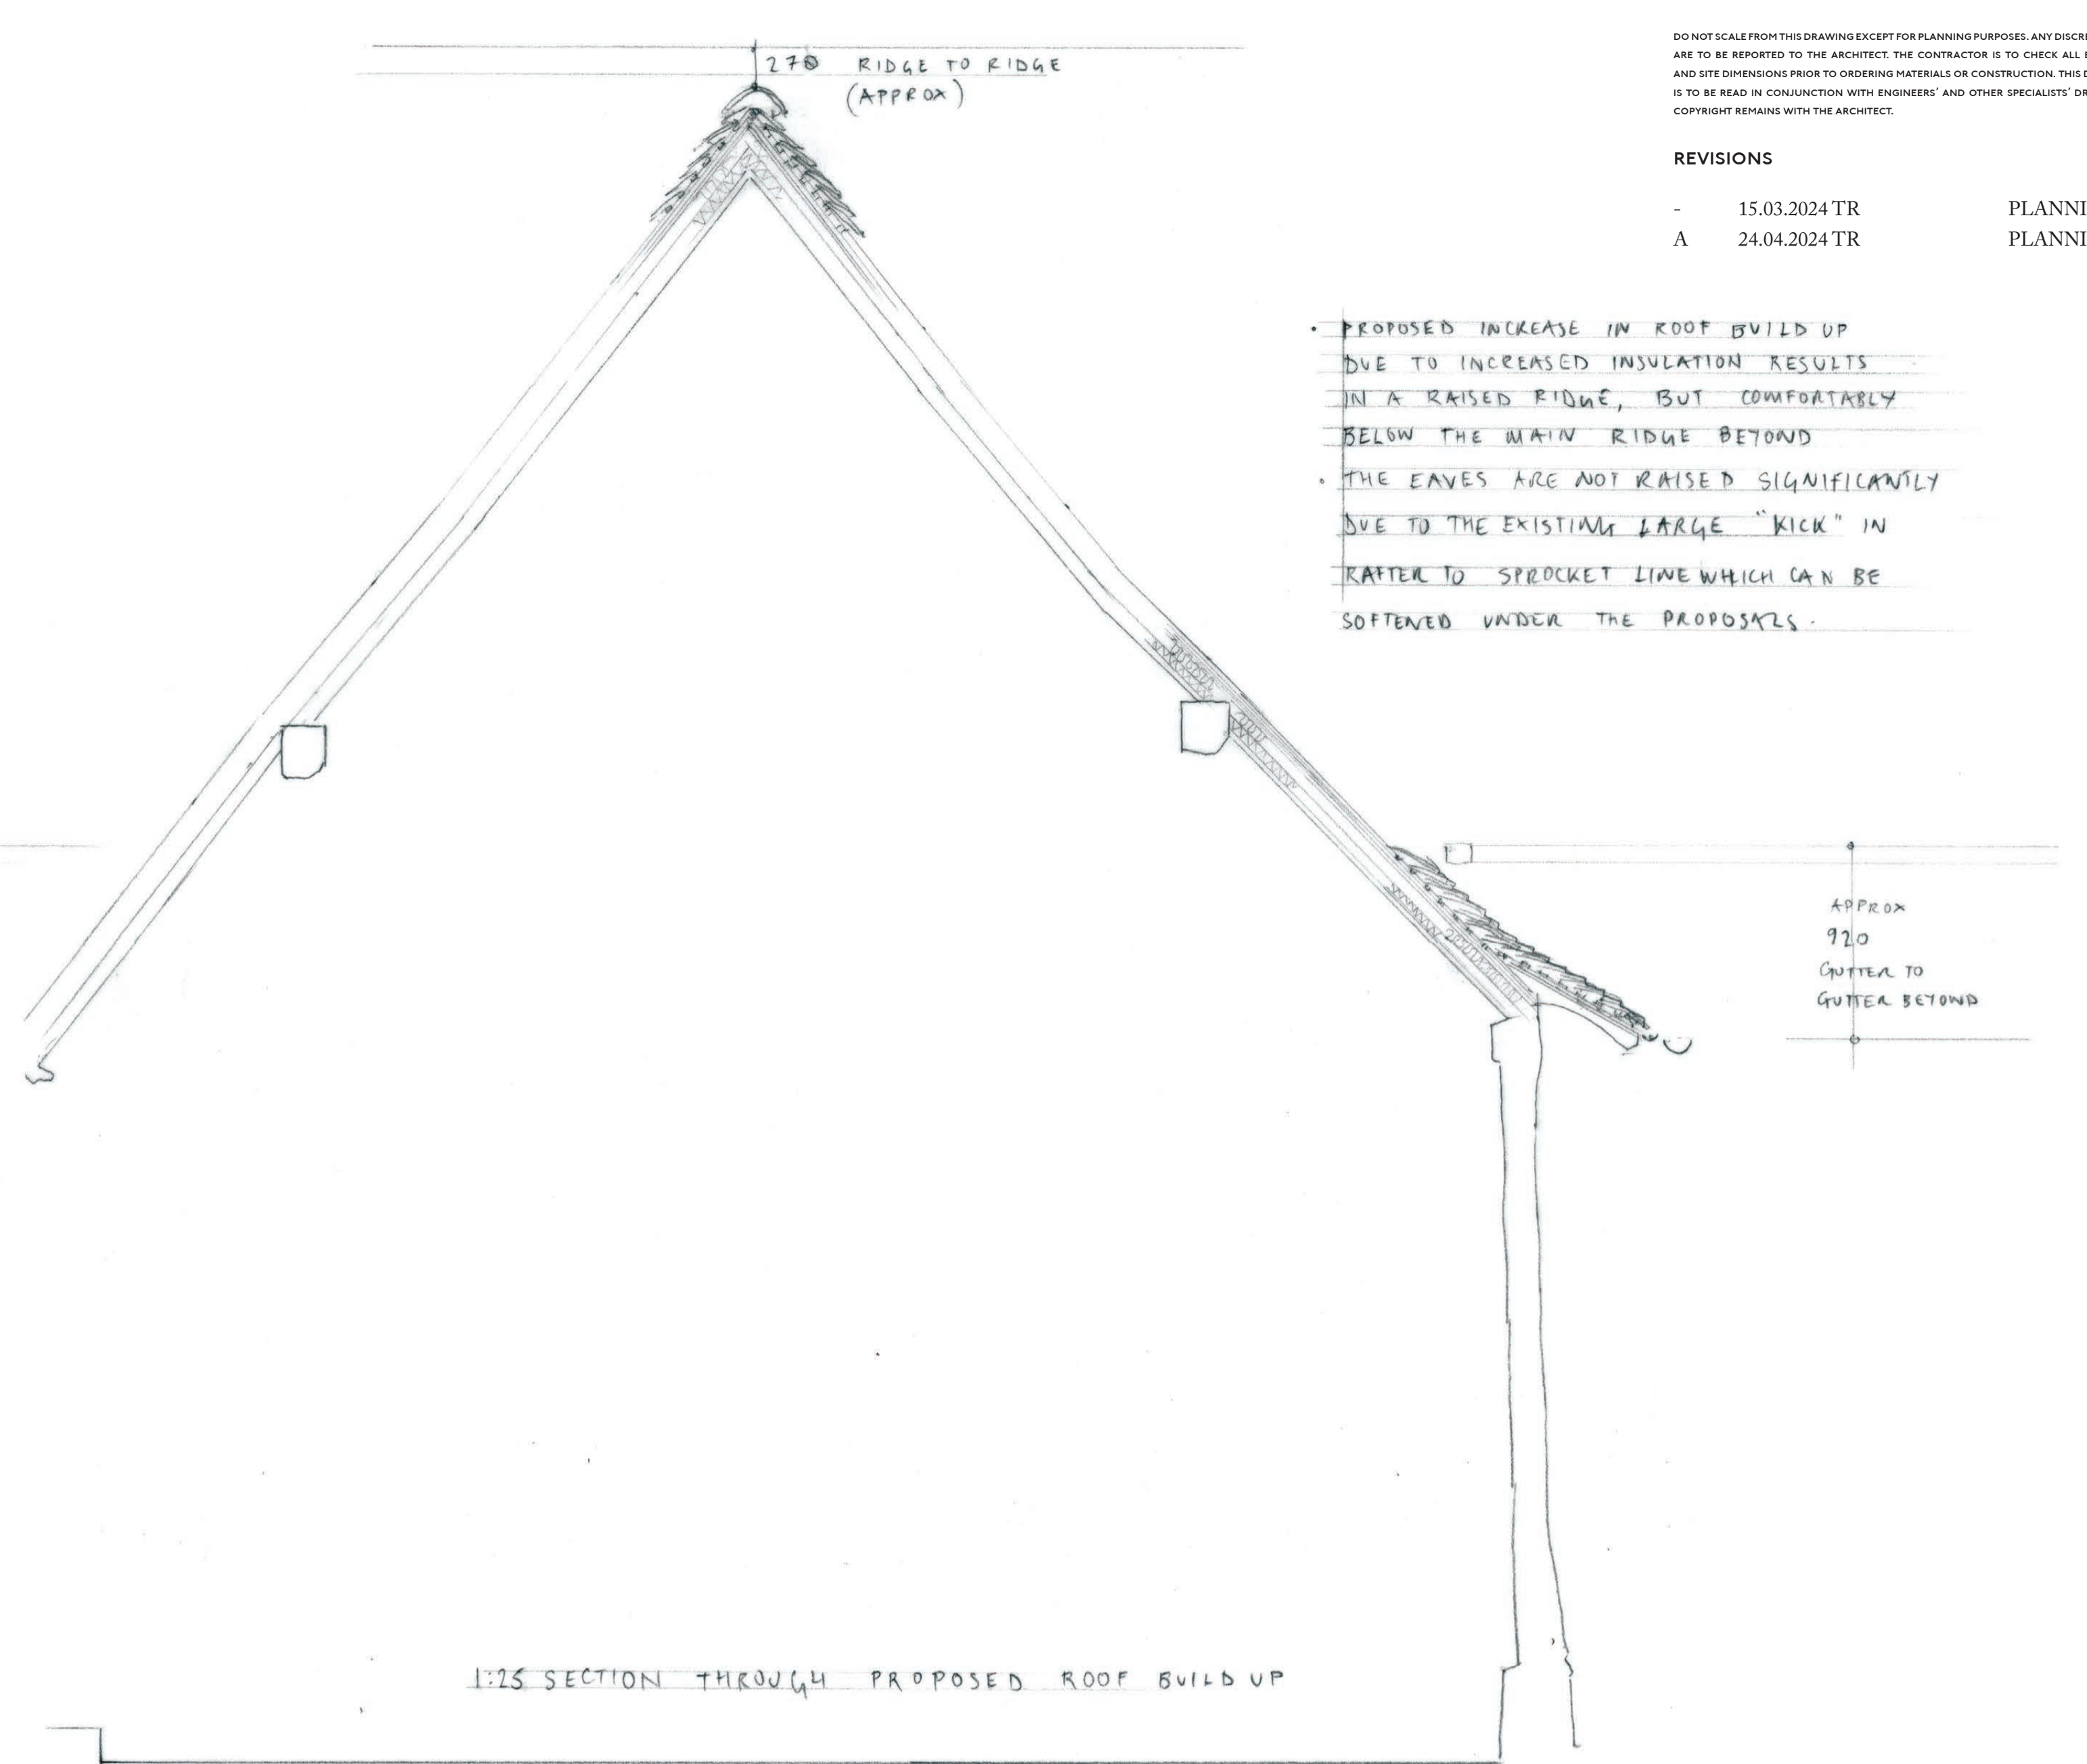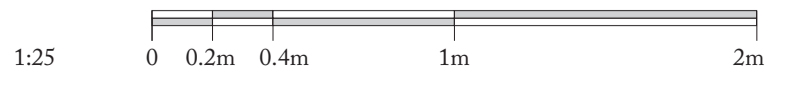

1:25 SECTION THROUGH PROPOSED ROOF BUILD UP

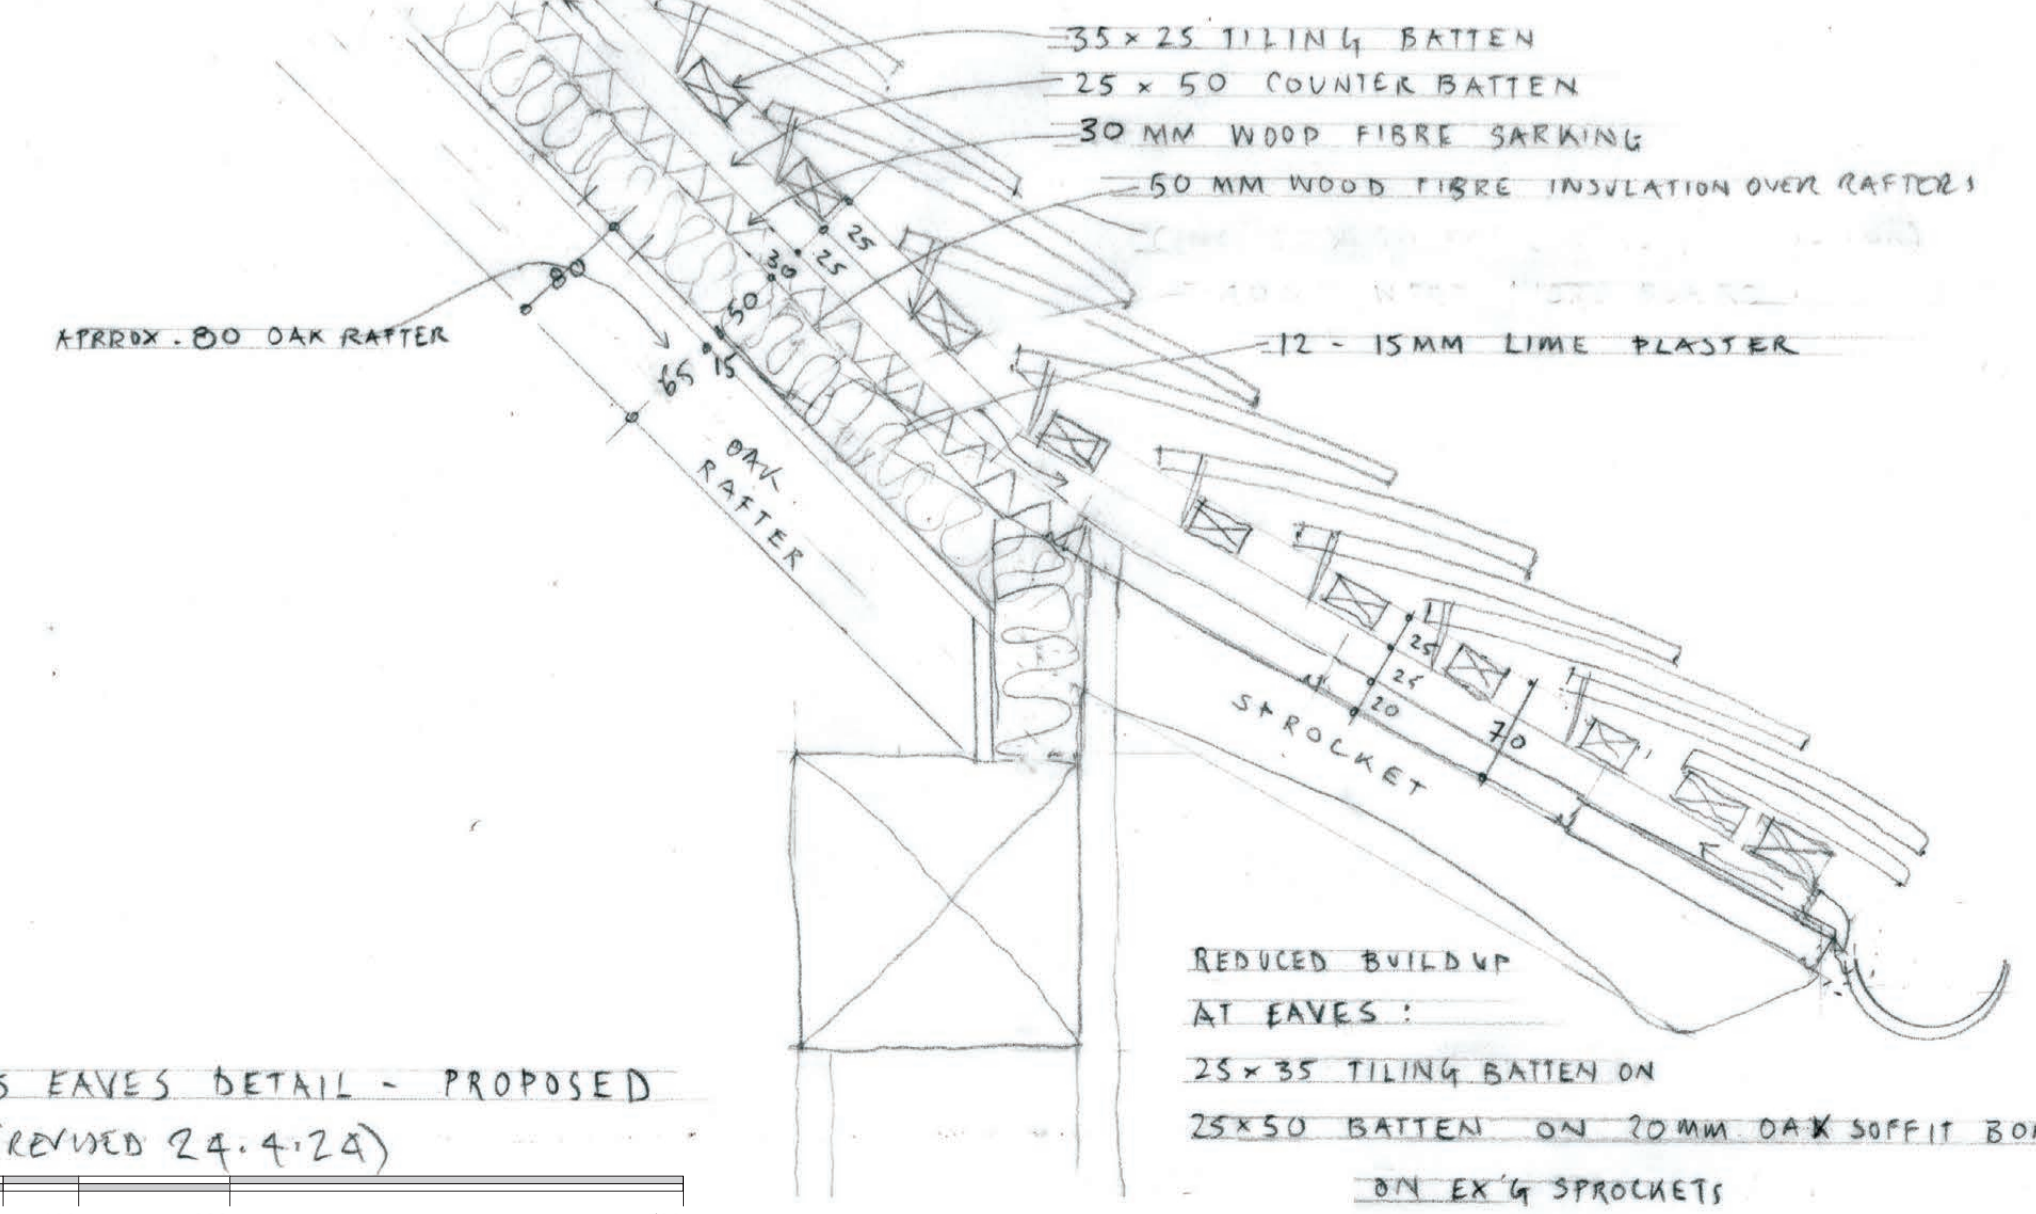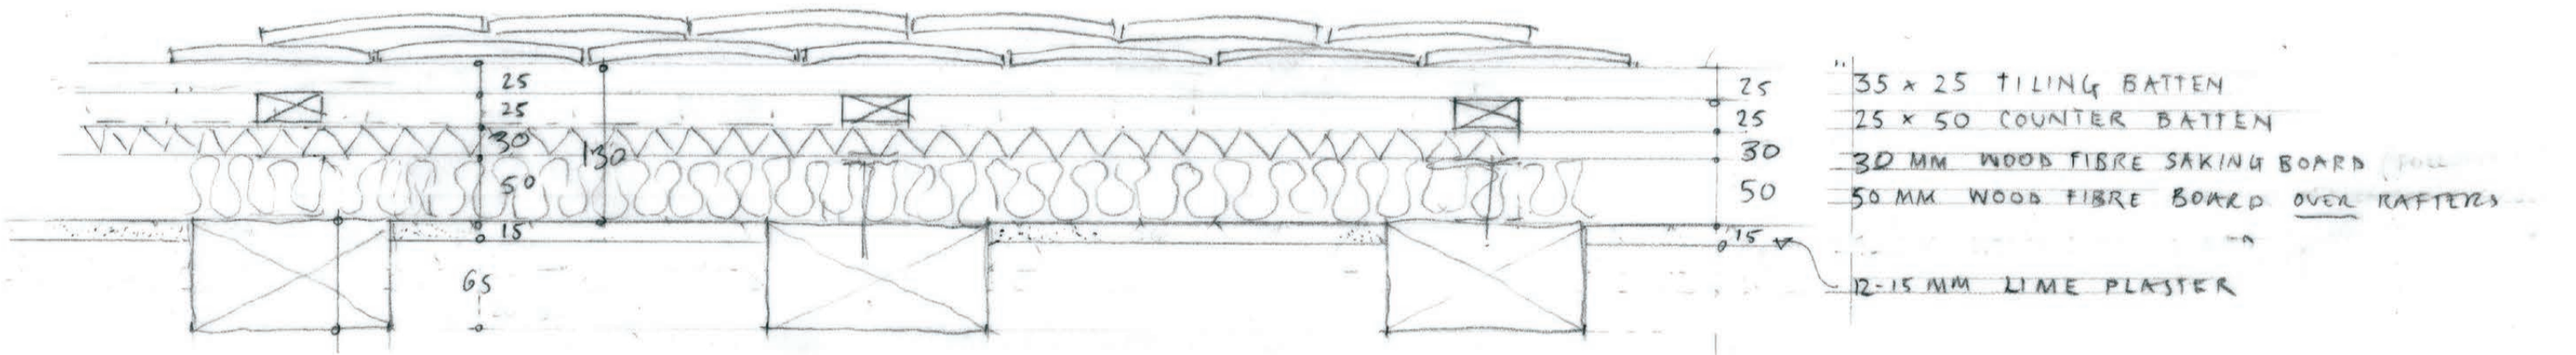

1:5 EAVES DETAIL - PROPOSED (REVISED 24.4.24)

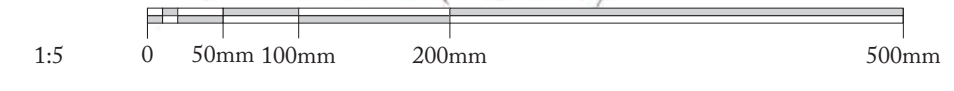

PROPOSED INCREASE IN ROOF BUILD UP DUE TO INCREASED INSULATION RESULTS IN A RAISED RIDGE, BUT COMFORTABLY BELOW THE MAIN RIDGE BEYOND. THE EAVES ARE NOT RAISED SIGNIFICANTLY DUE TO THE EXISTING LARGE "KICK" IN RAFTER TO SPROCKET LINE WHICH CAN BE SOFTENED UNDER THE PROPOSALS.

**Hoare, Ridge & Morris**  
Architects

PROJECT WINGFIELD COLLEGE

DRAWING TITLE Great Hall

Roof Build-Up as Existing and Proposed

SCALE 1:25 & 1:5 at A1

STATUS PLANNING

DRAWING NO. 206. PL23A