

12

11

10

9

8

7

6

5

4

3

2

1

H

G

F

E

D

C

B

A

H

G

F

E

D


C

B


A



Proposed Back View

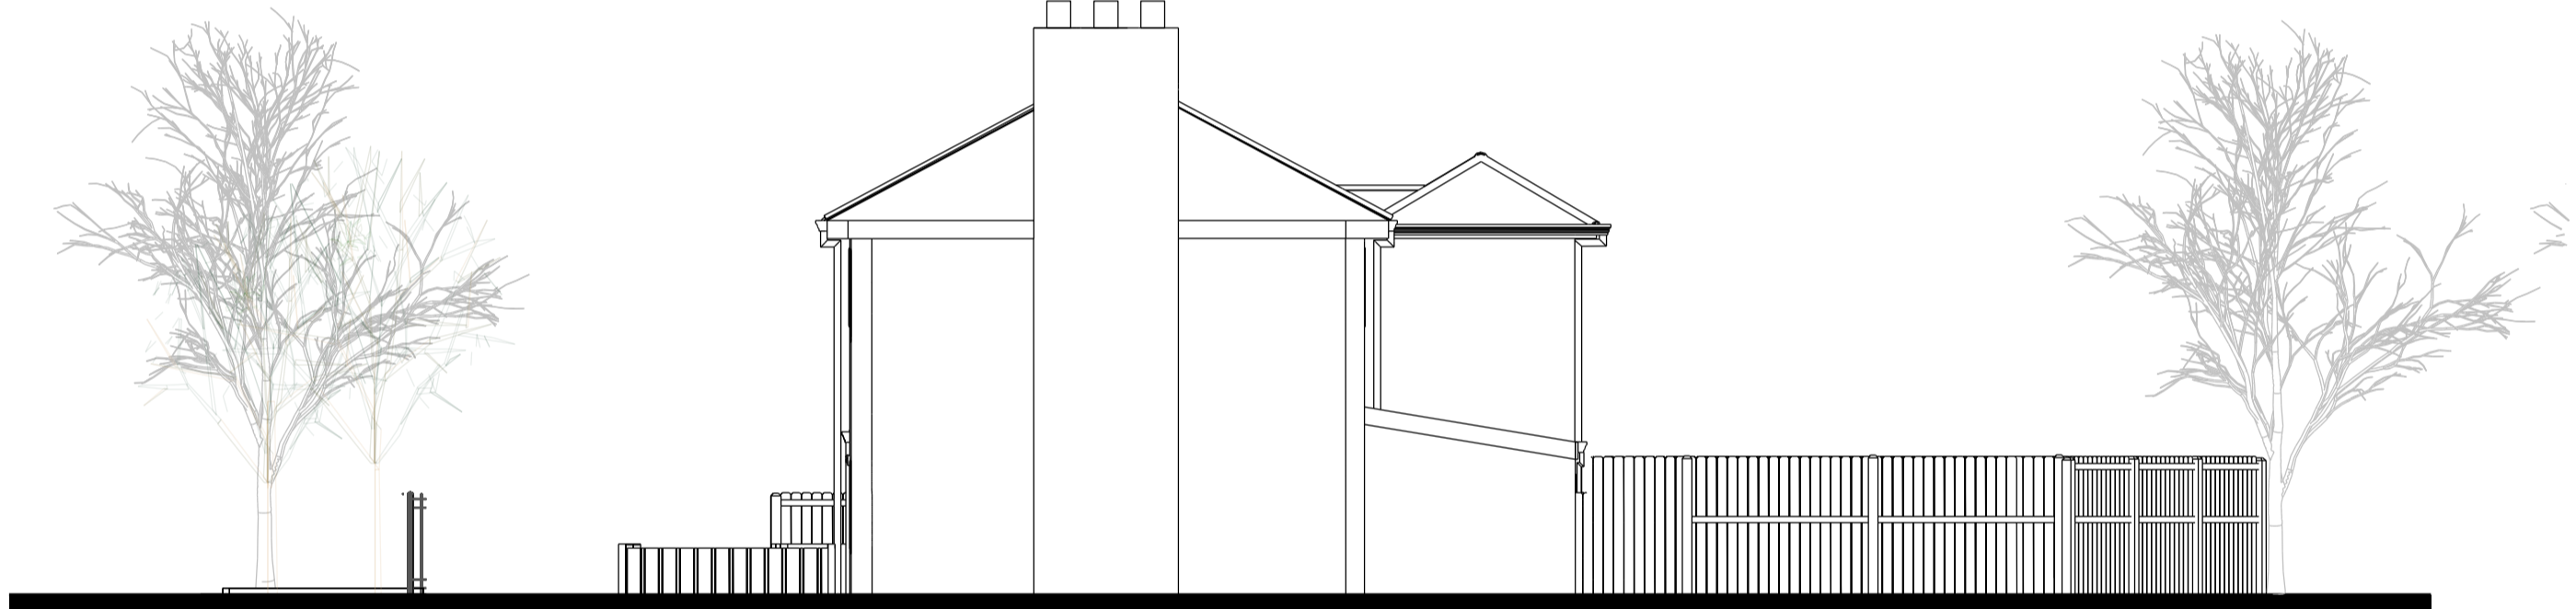

East Proposed Side View

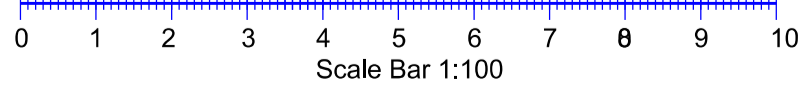

<small>Client Details:</small> Mr Danny Gordon 89 Haddington Road BR1 5RG		<b>Hugh Morgan Architects</b> <small>ENGINEERING</small> Unit4@Grafton House Grove Street SE8 3LP			
<small>APPROVALS</small> DRAWN: HM CHECKED: ENGR: DESIGN ACTIVITY:	<small>DATE</small> 03/04/2024	<small>TITLE</small> <b>Proposed Side &amp; Back Elevations</b> 123 Downderry Road BR1 5QE			
<small>SCALE</small> 1/100		<small>SIZE</small> A1	<small>CAGE CODE</small>	<small>DRAWING NO.</small> 123/6	<small>REV.</small> A
		<small>CALC.</small> <small>WT</small> <small>ACT.</small> <small>WT</small>		<small>SHEET</small>	

12

11

10

9

8

7

6

5

4

3

2

1