

12 11 10 9 8 7 6 5 4 3 2 1

H

H

G

G

F

F

E

E

D

D

C


C

B


B

A

A

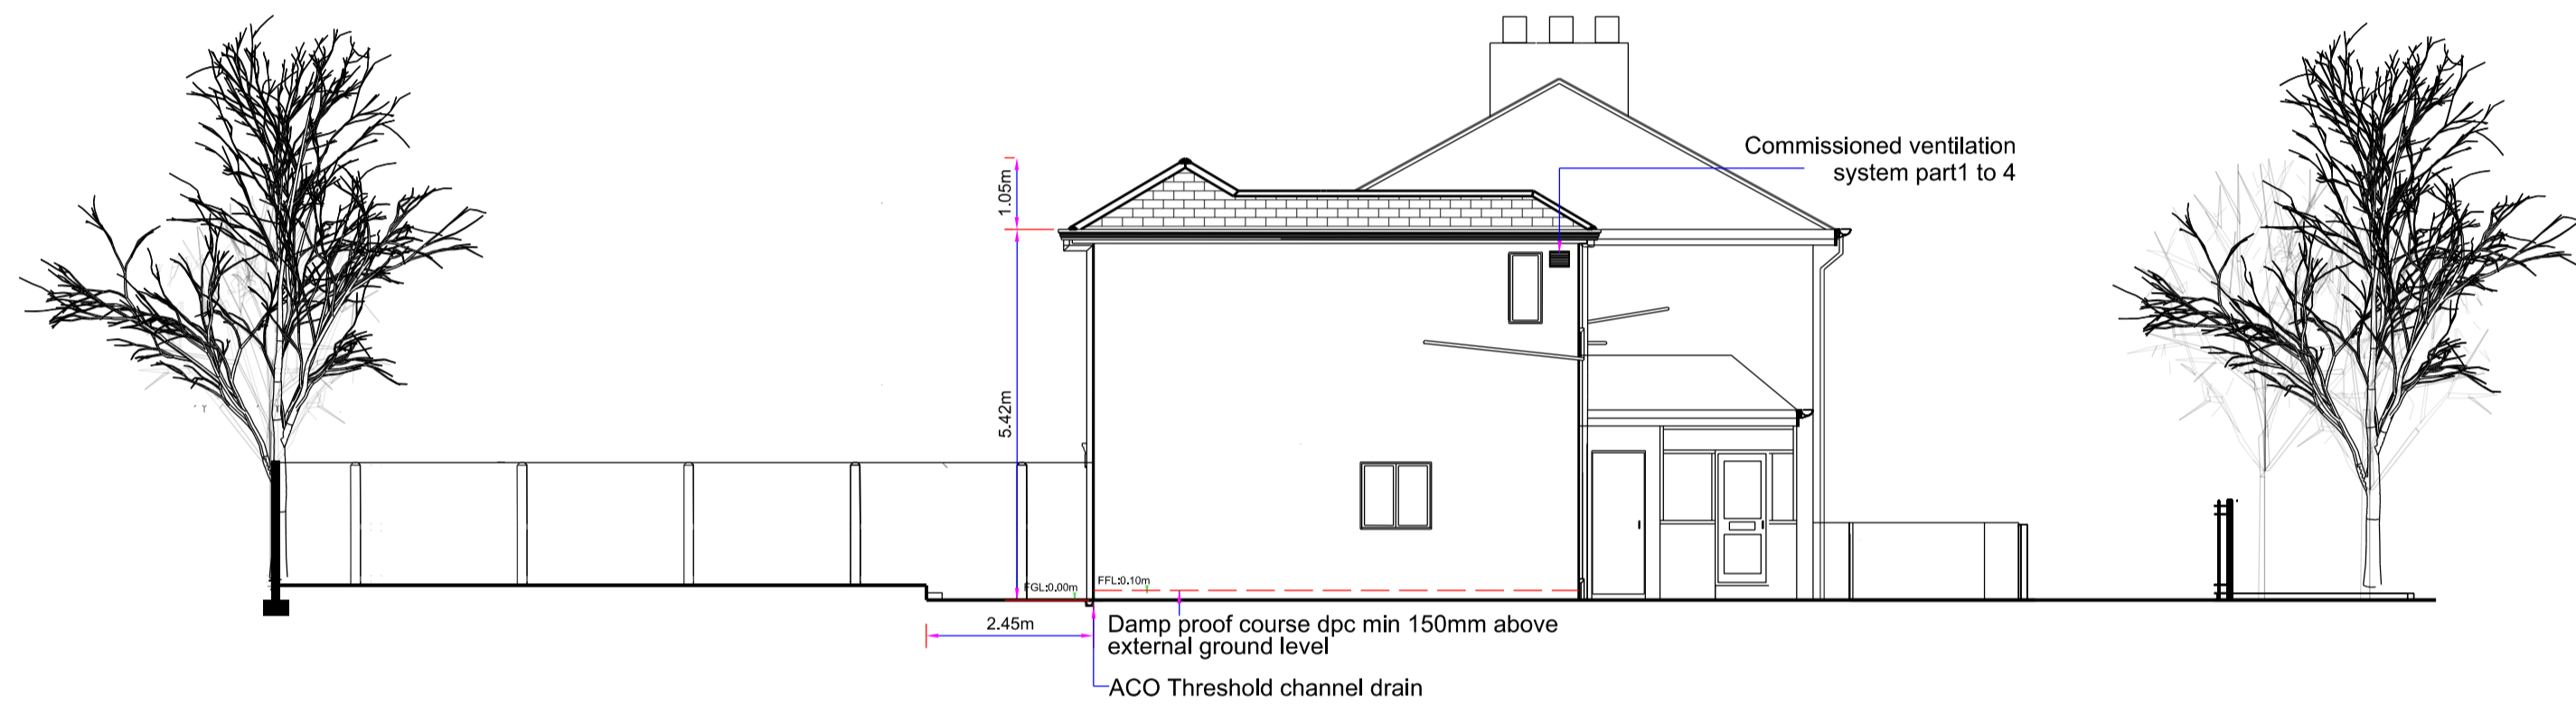

West Proposed Side View

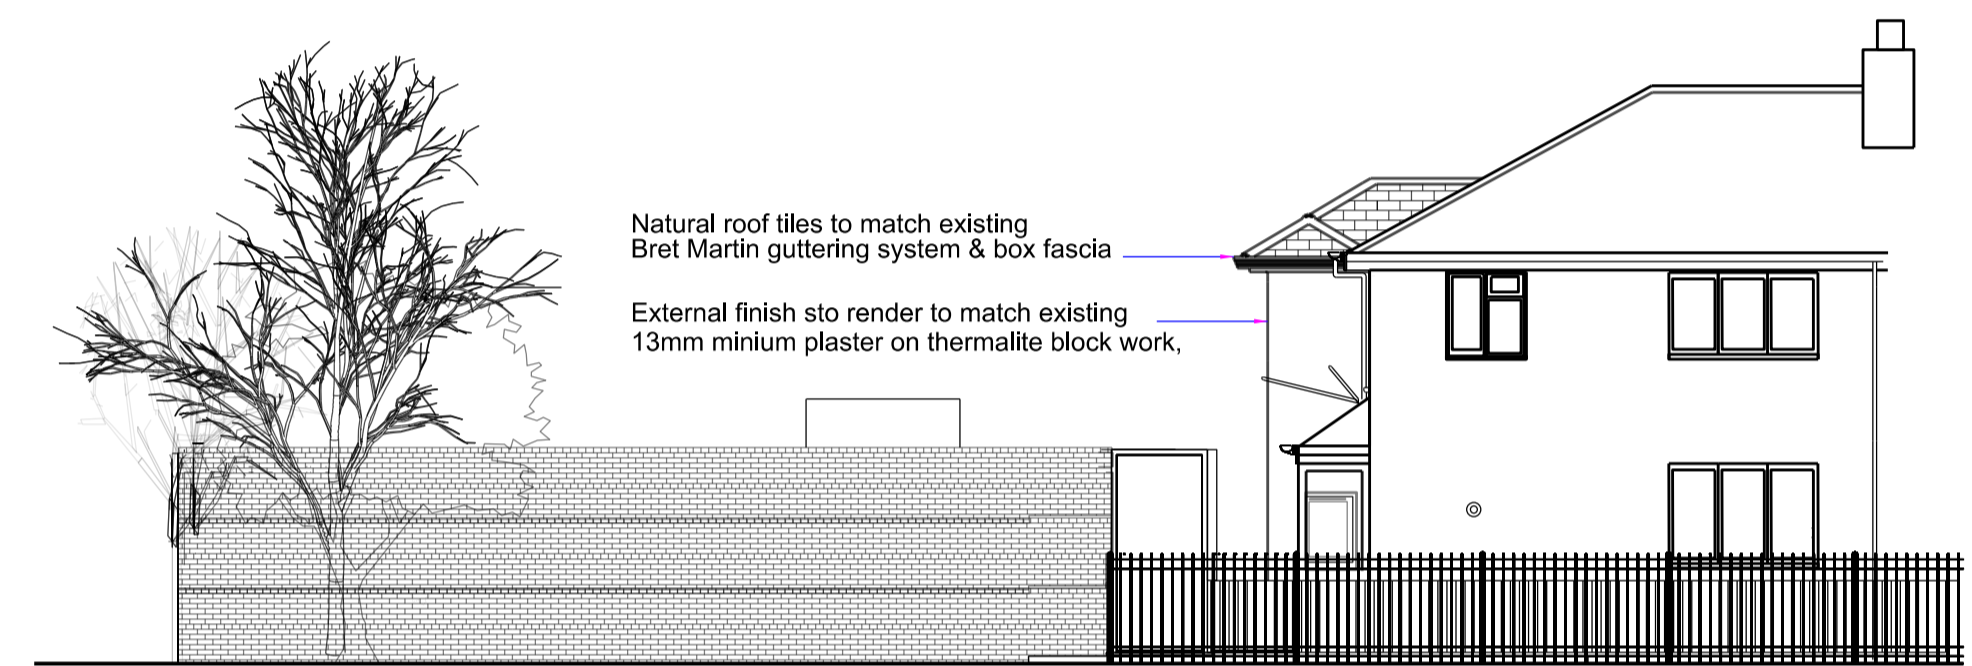

Proposed Front View



12 11 10 9 8 7 6 5 4 3 2 1

CLIENTS DETAILS: Mr Danny Gordon 89 Haddington Road BR1 5RG		Hugh Morgan Architects ENGINEERING Unit4@Grafton House Grove Street SE8 3LP	
APPROVALS	DATE	TITLE	
DRAWN HM	23/04/2024	Proposed Side & Back Elevations	
CHECKED		123 Downderry Road BR1 5QE	
ENGR		SIZE	REV.
DESIGN ACTIVITY		A1	A
		SCALE 1:100	CALC. WT ACT. WT SHEET